




BYD 160kW CHARGER - FRONT VIEW

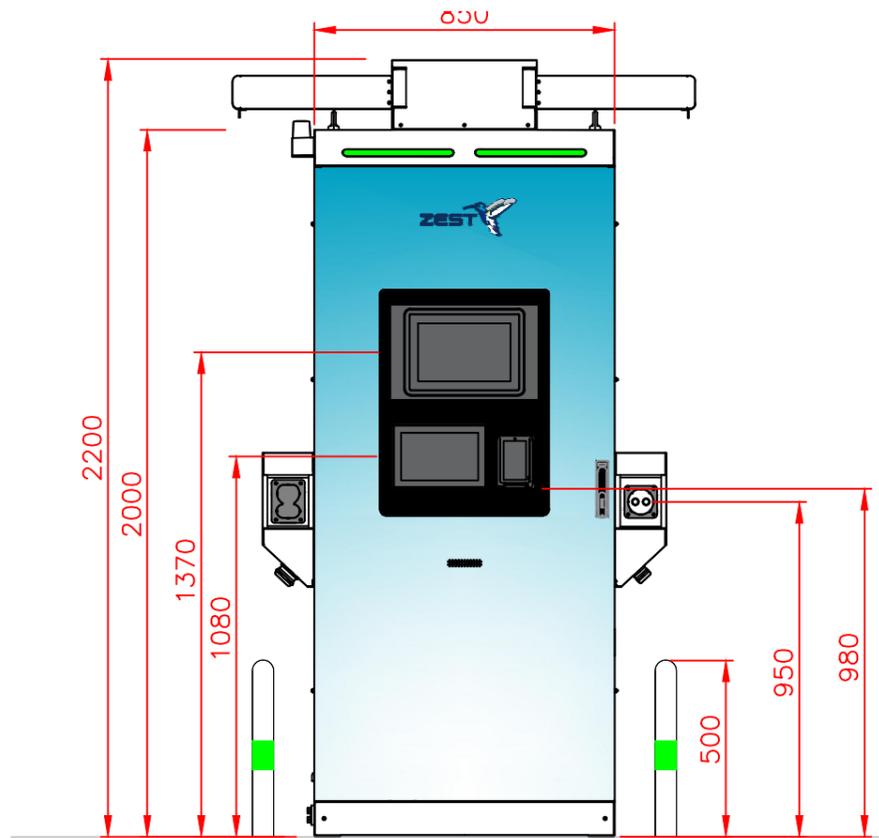

BYD 160kW CHARGER - SIDE VIEW

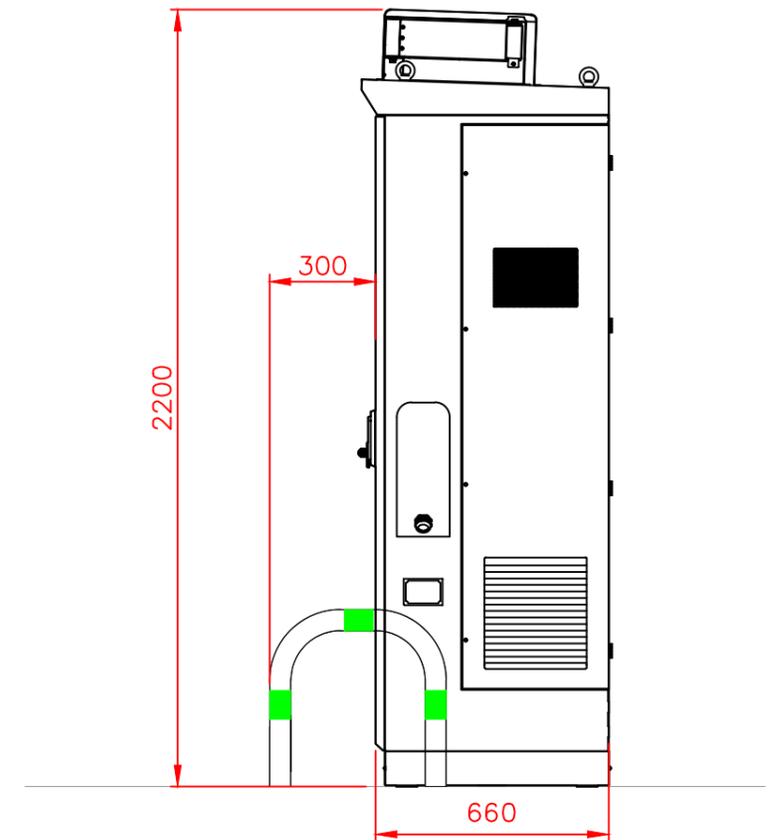

BYD 160kW CHARGER - BASE CHARGER PLATE

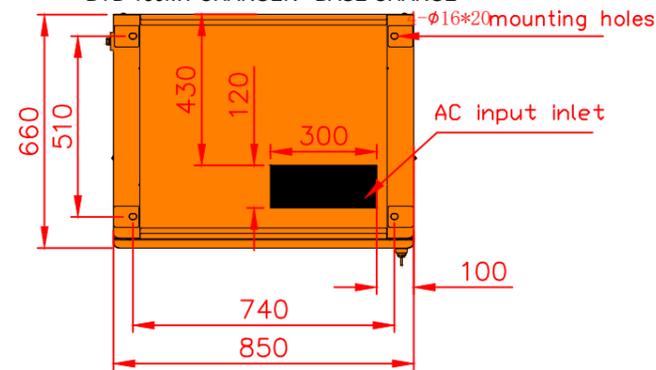

REV	DATE	BY	DESCRIPTION	CHK	APD
E	18/10/24	MM	Moved Hooped Barrier Forward	JH	IC
D	15/10/24	MM	Included Measures for the Base Foundation	JH	IC
C	20/08/24	MM	Changed the Base Details	JH	IC
B	07/05/24	MM	Updated the standard Drawings	JH	IC
A	15/02/24	MM	New Design	JH	IC

ZEST

Zest Eco Ltd, Bond House, The Bourse,
Boar Lane, Leeds, LS1 5EN
web-Zest.uk.com email-operations@zest.uk.com

CLIENT					
-					
DESIGN					
ZEST					
SCALE	DATE	DRAWN	CHECKED	APPROVED	SHT
-	FEB'24	MM			A3
DRAWING No.					
ZST-0000-07-06					

PROJECT
-
TITLE
BYD 160 kW CHARGING POINT HARDWARE DETAILS