


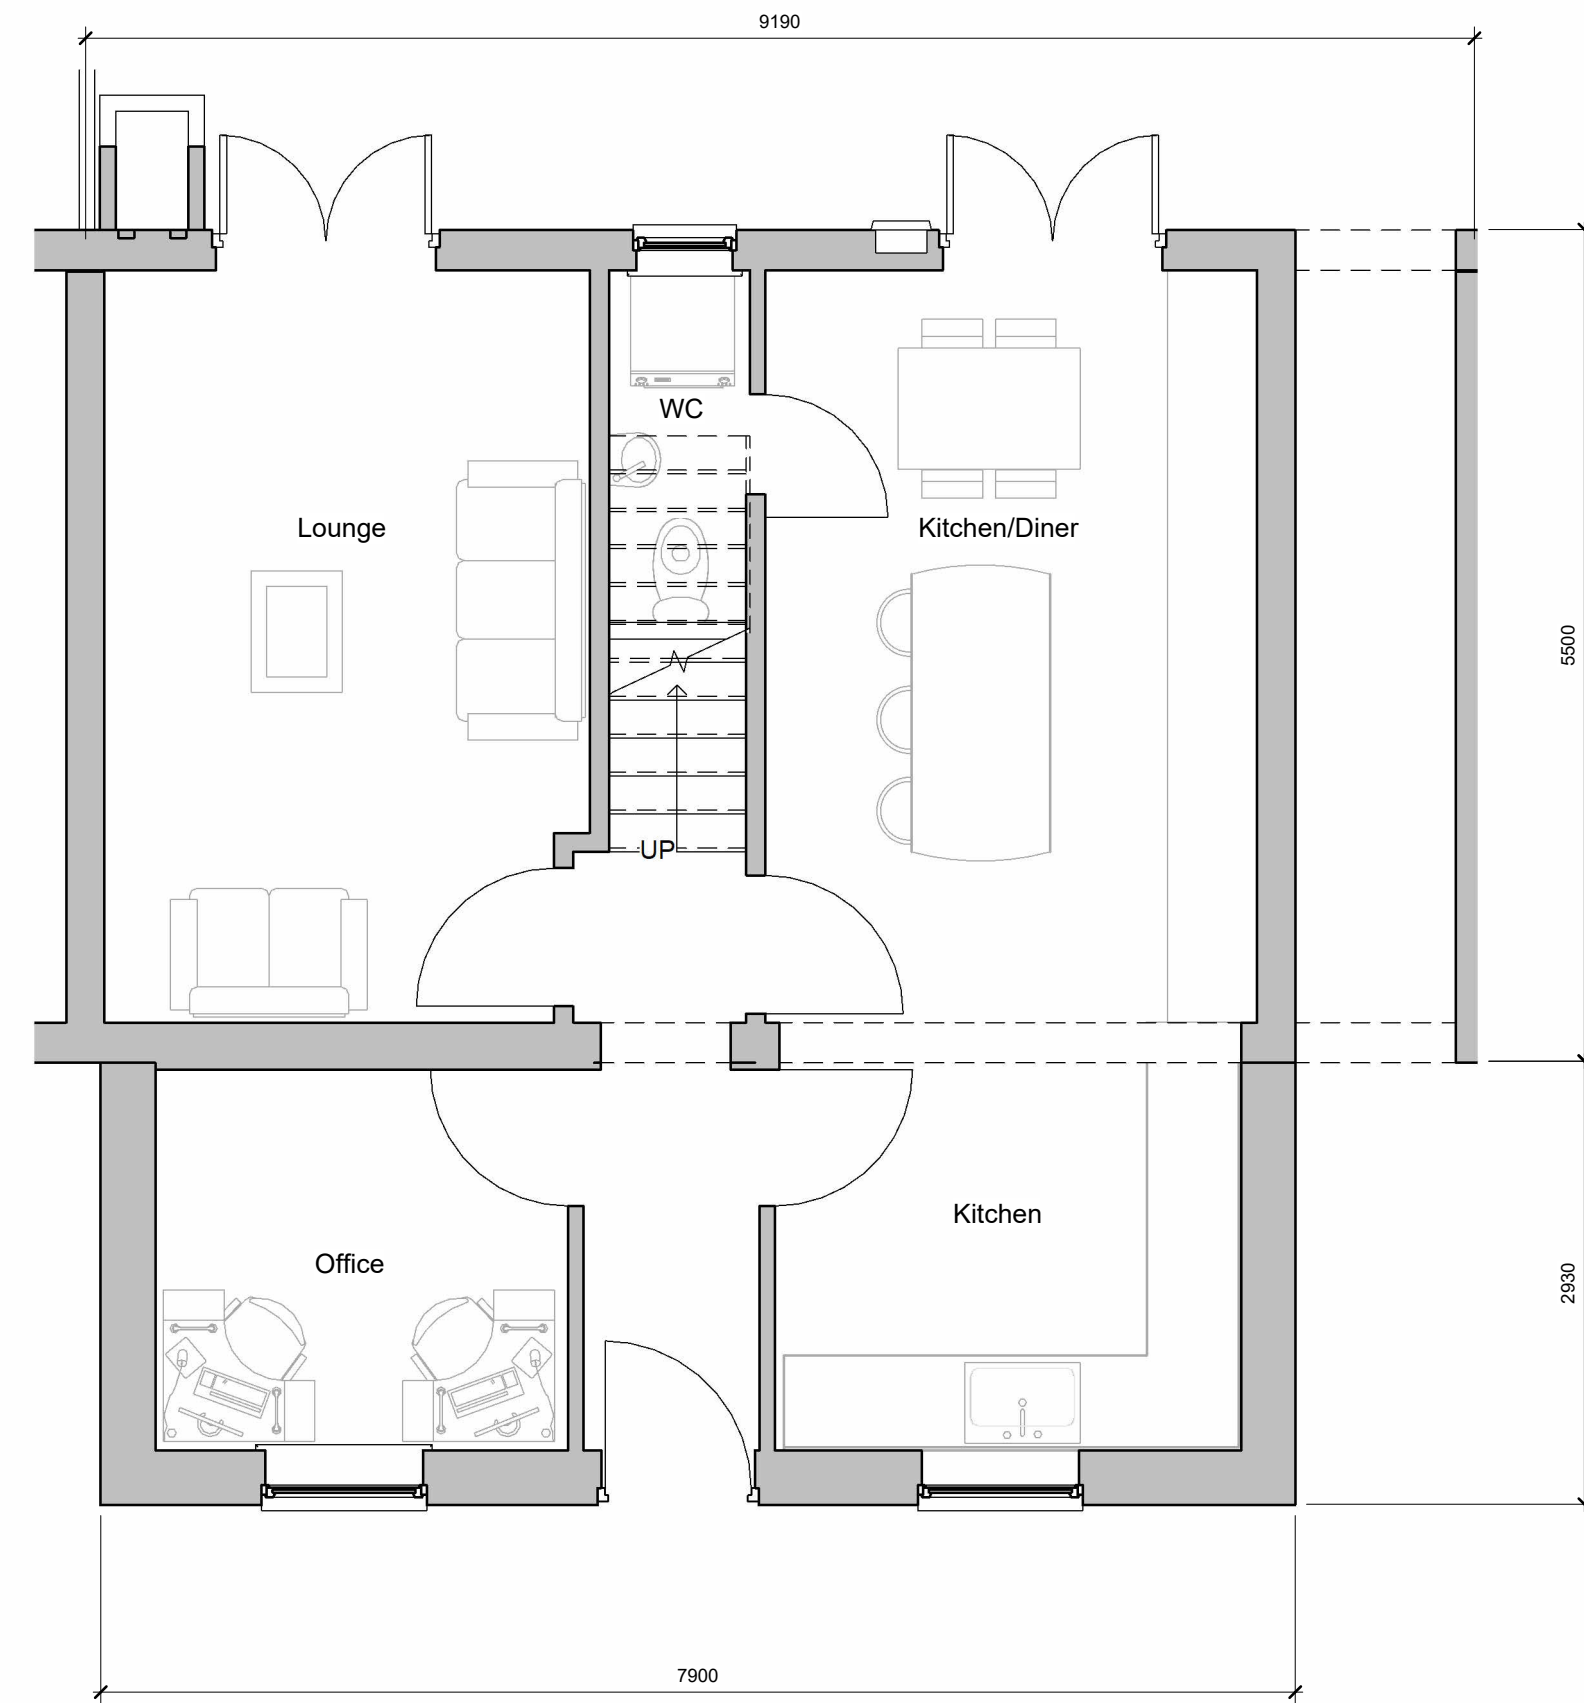



Original Sheet Size A1