
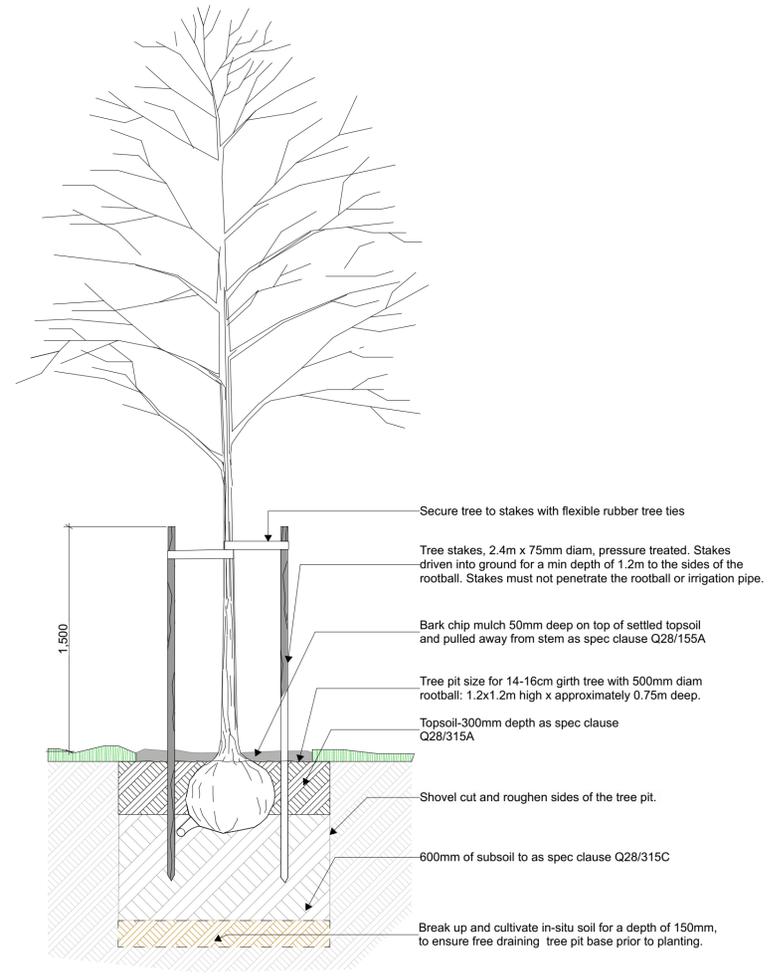


**Key plan**

**North**

Detail 1. Typical tree planting  
1:20

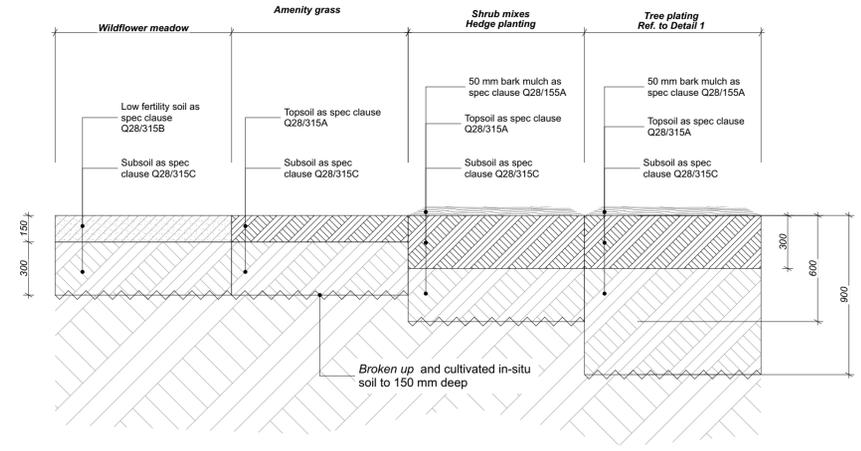

Detail 2. Typical soft landscaping details  
1:20

P01	First Issue, Stage 4 issue	AF	SR	10/02/2025
Rev	Description	Drawn	Checked	Date



**BOND BRYAN**

e info@bondbryan.co.uk  
w www.bondbryan.co.uk

**Barnsley Metropolitan Borough Council**




**Barnsley Levelling Up Fund**  
Youth Zone Activity Park

**Landscape details. Soft**

Originator project ref <b>23048</b>	Purpose of Issue <b>For information</b>
Scale(s) <b>1:20</b>	
Paper size <b>A1</b>	Revision description <b>Preliminary</b>

project	originator	volume	level	type	role	number	revision
BALU	BBA	YAP	XX	DR	L	7003	P01