


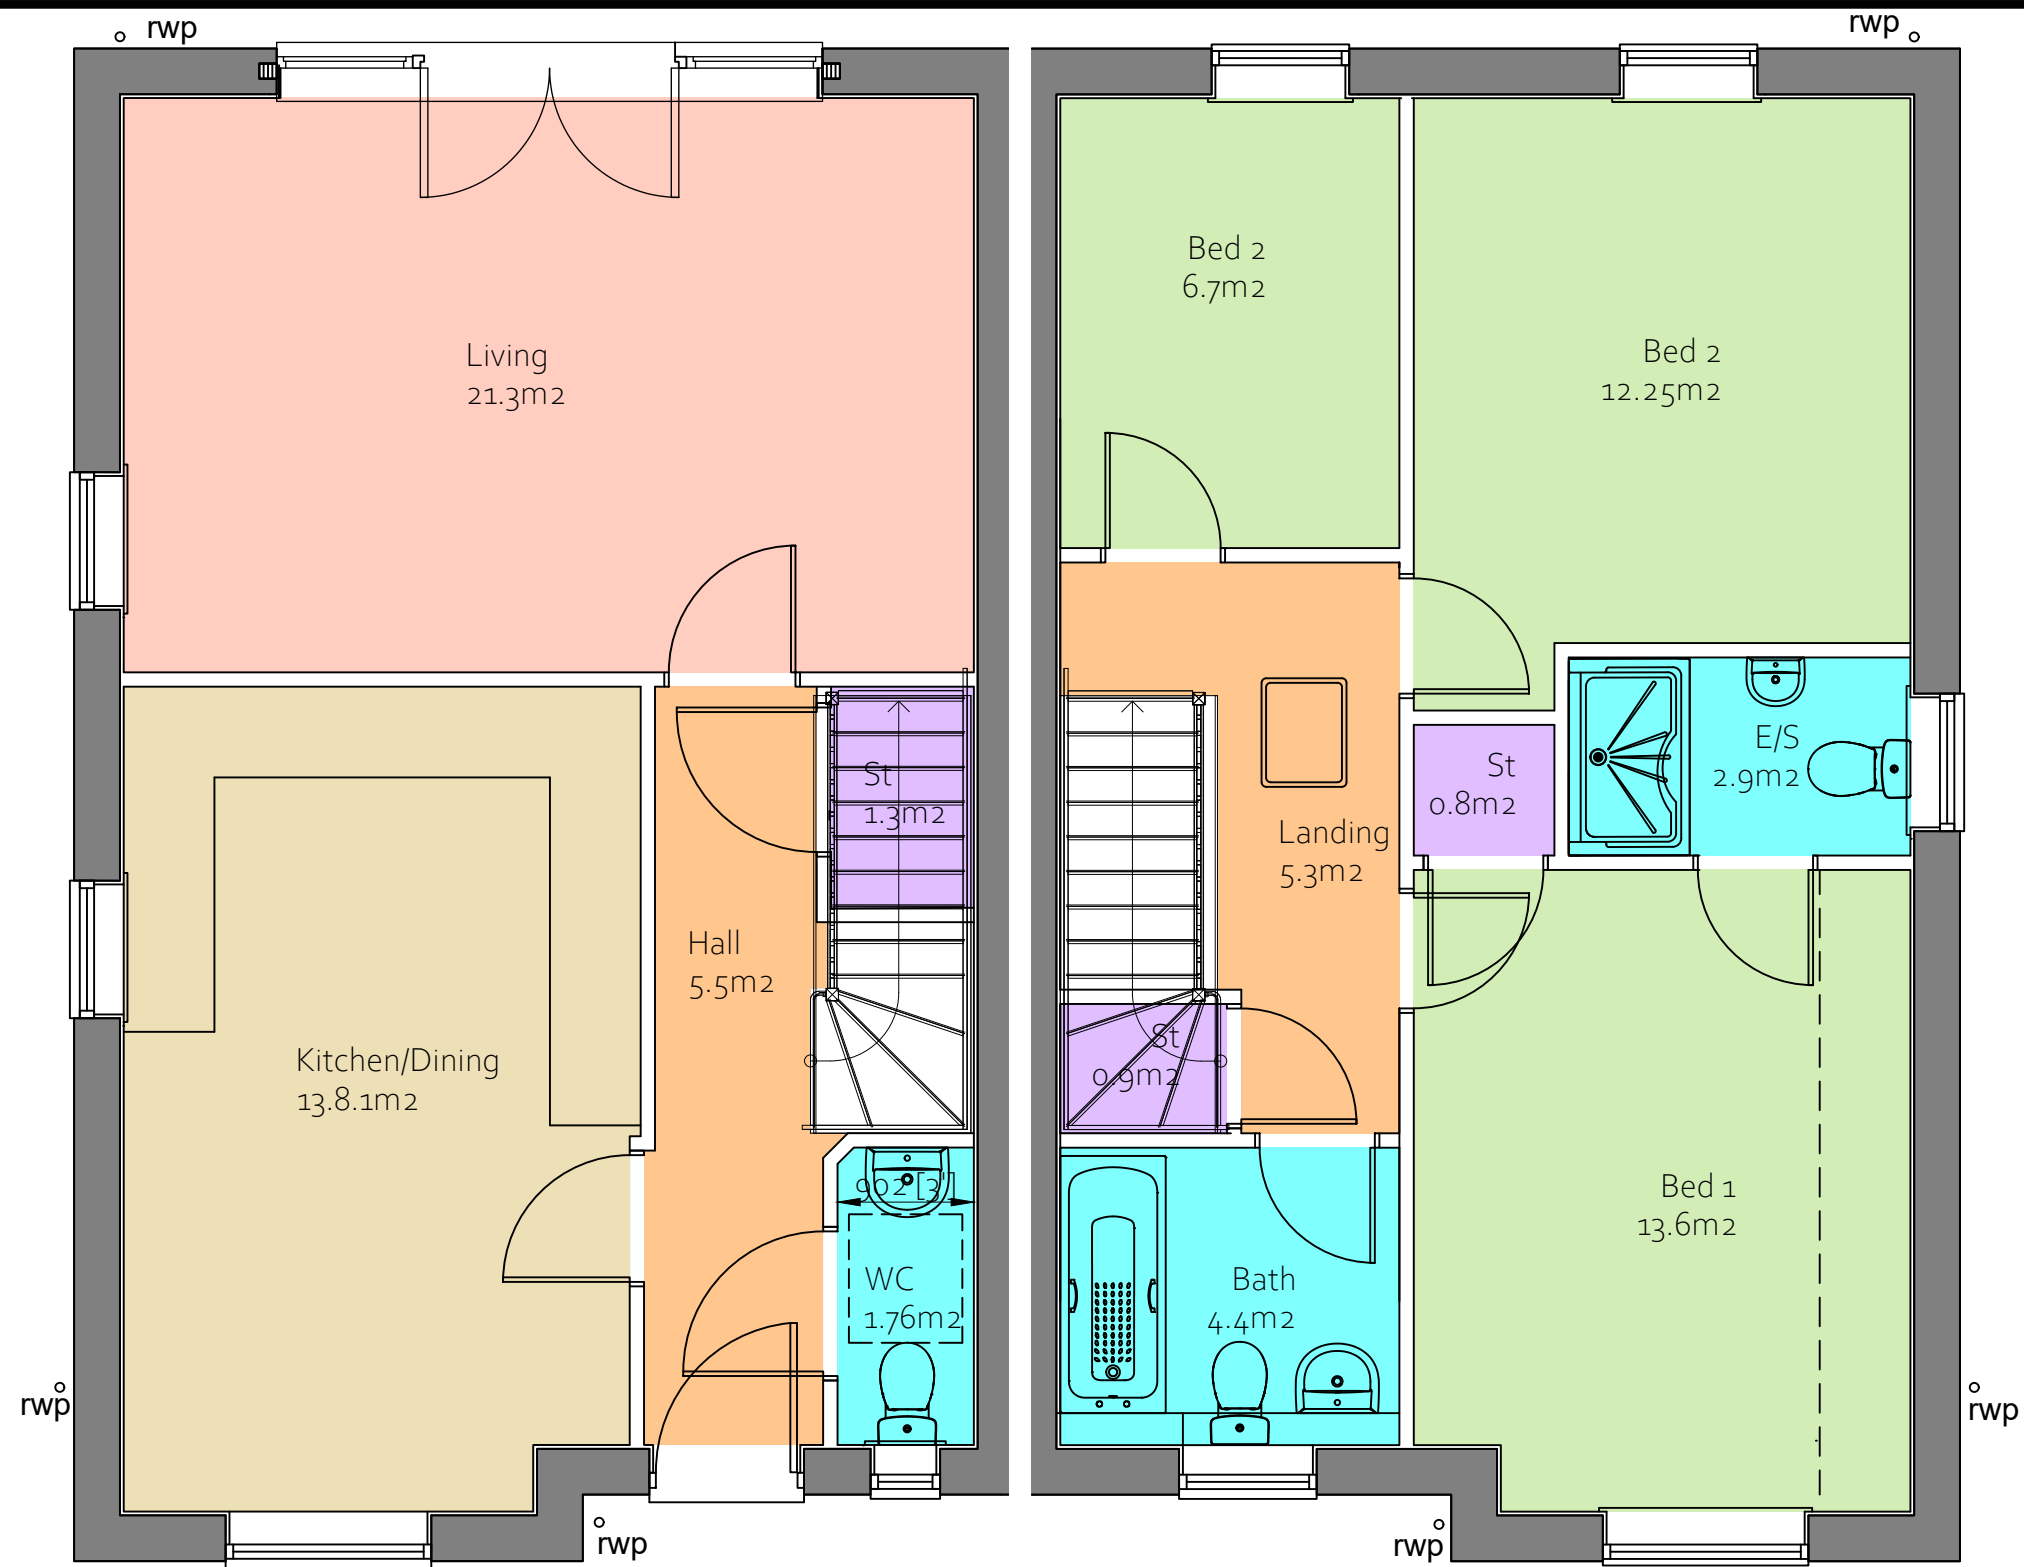

Ground Floor Plan

First Floor Plan

CLIENT DETAILS		PROJECT	TITLE		REV	DESCRIPTION	DATE	Residential S72 Ltd, 9 Malham Close, Shafton Barnsley, S72 8PE T 01226 717079 M 07920 724305  Residential S72
BLACKSTONE DEVELOPMENTS		LAND OFF SOUTHFIELD CRESCENT & SOUTHFIELD LANE THURNSCOE	PROPOSED ROOM AREA PLANS					
HUNNINGLEY LA. STAIRFOOT BARNSELY			1104 sq.ft					
			REFERENCE	SCALE				
		19-01-021-102-2	DATE	NOV 2019				