




Existing view from viewpoint

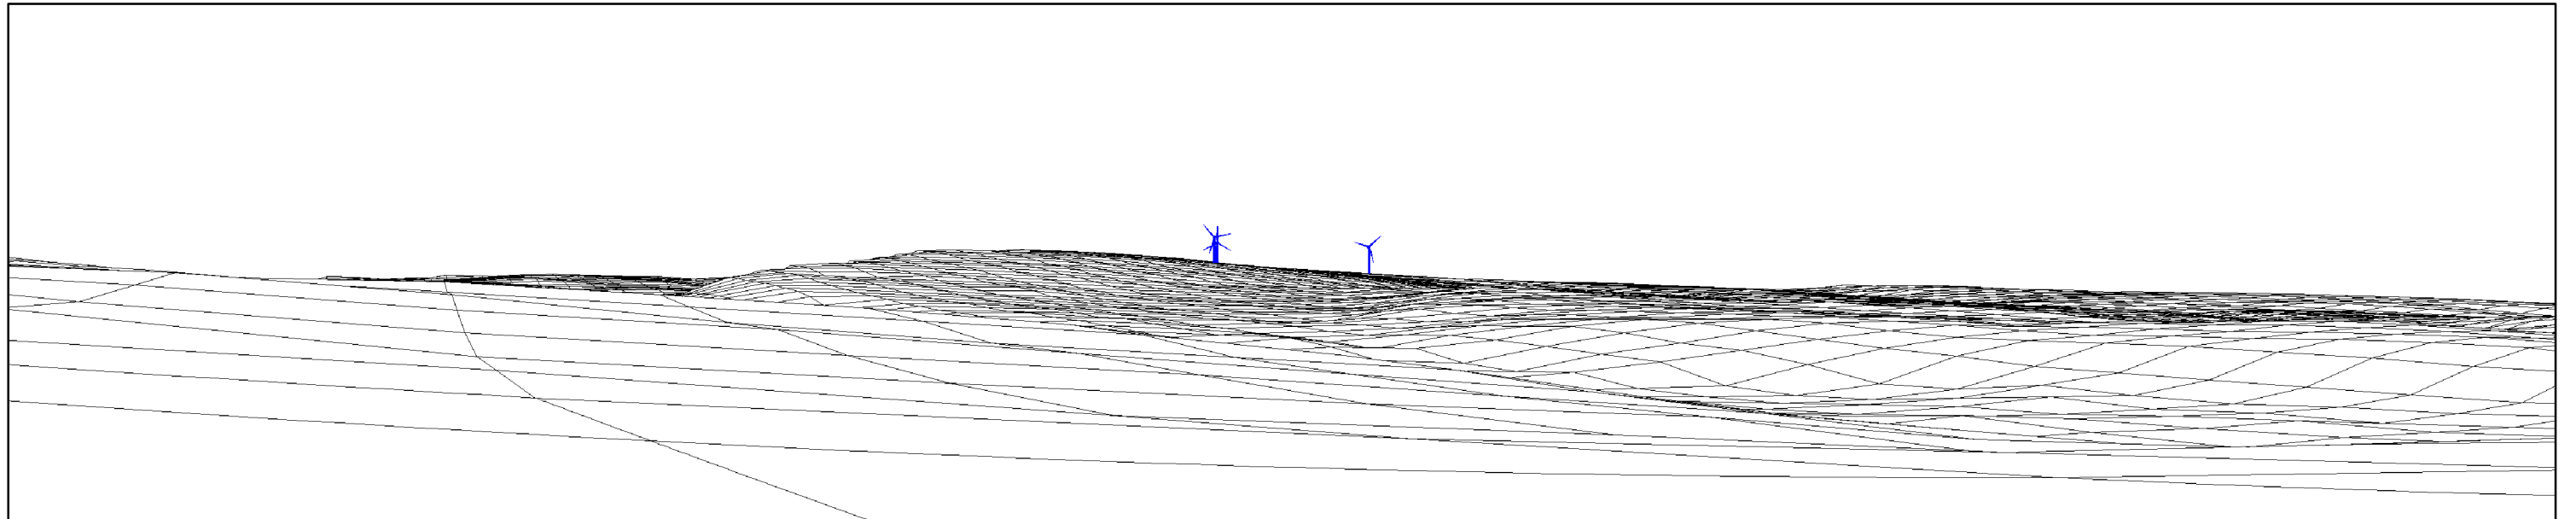


Computer generated wireline of proposed development

**VP12: Recreation Ground,  
Penistone**  
Figure 5.30A

**Spicer Hill Wind Farm  
Environmental Statement**

Viewpoint Location:	424400mE 403194mN
View Direction:	295 degrees
Camera Elevation:	230m AOD
Distance to Nearest Turbine:	4110m
Horizontal Field of View:	75 degrees
Viewing Distance:	30.2 cm

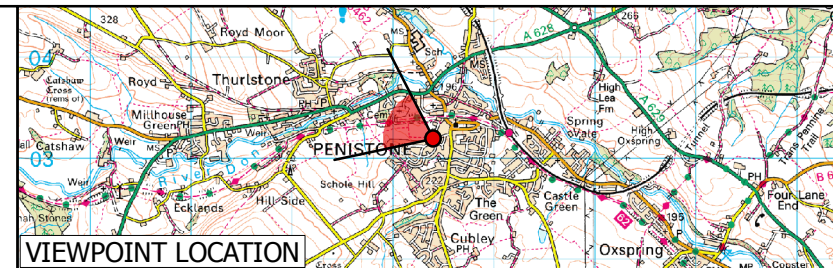

**J G PEARS LTD**

