
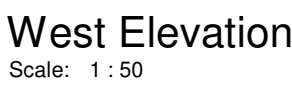
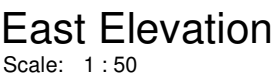


FOR ELECTRONIC DATA ISSUE
Electronic Data / drawings are issued as "read only" and should not be interrogated for measurement. All dimensions and levels should read, only from those values stated on the drawing. Coda Studios Ltd is not responsible for discrepancies caused by the overlay of other parties BIM/IFC models. These are overlaid purely as reference.

ANY ELEMENTS (AS DRAWN OR INDICATED) RELATING TO BUILDING REGULATIONS APPROVED DOCUMENT 'B' ARE INDICATIVE ONLY AND ALL LIABILITY LIES WITH THE APPOINTED FIRE CONSULTANT ON THE SCHEME.

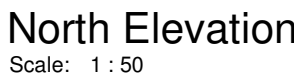

- 1 GLASS
- 2 FROSTED GLASS

00	EXISTING SITE	19	INTERNAL DETAILS
01	EXISTING PLANS	20	LIFT AND STAIRS
02	EXISTING ELEVATIONS	21	ROOF DETAILS
03	EXISTING SECTIONS	22	WINDOW PACKAGE
04	PLANNING DRAWINGS	23	DOOR PACKAGE
05	PROPOSED SITE	24	METAL WORK
06	PROPOSED PLANS	25	FACADES
07	PROPOSED ELEVATIONS	26	EXTERNALS PACKAGE
08	PROPOSED SECTIONS	27	BATHROOM PACKAGE
09	DEMOLITION	28	KITCHEN PACKAGE
10	CONSTRUCTION NOTES	29	PATTERNS
11	FIRE STRATEGY	30	ELECTRICAL & MECHANICAL
12	SETTING OUT	31	REFLECTED CEILING PLANS
13	PARTIAL SETTING OUT	32	FISHBONES & WAYFINDING
14	WALL AND PARTITION TYPES	33	LEGAL
15	FLOOR AND ROOF TYPES	34	AS BUILT
16	GROUND WORKS DETAIL		
17	SUPERSTRUCTURE DETAILS		
18	MASONRY		

Client
Jackson

Project
Throstle Nest Farm

Drawn
HH

Checked
DB

Date
07-06-2024

Scale @ A1
1 : 50

Title

Proposed Elevations

Suitability Code
A1

Purpose for issue
Concept

Drawing No
3287

Project
0287

Originator
CDA

Volume
00

Level
XX

Type
DR

Role
A

Number
0402

G
G

Revision: