



KEY:

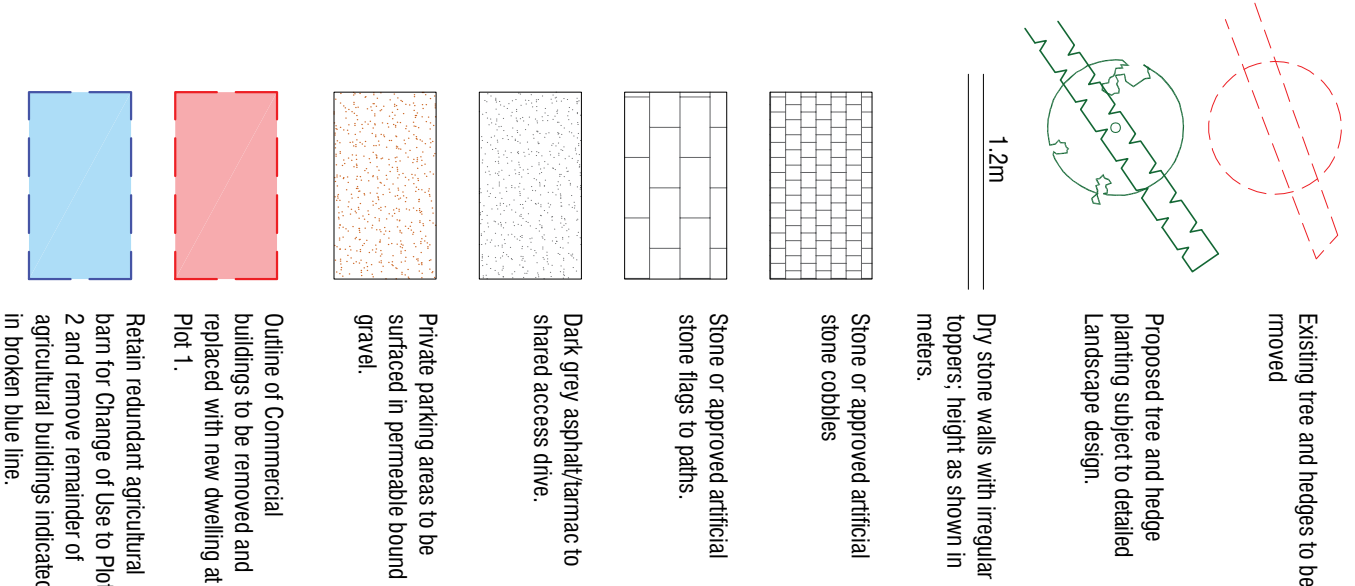

North

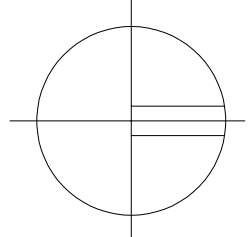

Retain existing access and formalise with 1.2m high dry-stone boundary walls either side and 900x900x15m high stone gate posts set back 6.0m from the edge of the highway. Entrance area 4.8m wide surfaced in stone flags and with 2.0m wide cross-over strip in stone cobbles.

Improve visibility at access by removing one tree to create a 2.0 x 2.0m visibility triangle and 2.0 x 2.0m to north east near side channel extending to 2.0 x 8.5m without extending more than 0.5m into highway as shown.

T1 - Oak 0.5m dia, semi mature 10m high, spread West 2.5m, east 5m, south 5m, south 3m, located 2m from edge of road, heavily pruned and with 2.0m wide cross-over strip in stone flags, above signs of not adequately at least 3m above ground level on north west side overhanging road.

Remove one oak tree and part of existing mixed thorn hedge to improve visibility sign lines the site and hedge to road of visibility sign line as shown; subject to Landscape design.

Retain existing boundary hedge and trees to Stanborough Lane

Extent of existing commercial use.

Existing red areas to commercial use.

Broken red line indicates footprint of redundant agricultural buildings to be removed.

Garage

Plot 1

Parking

Access drive 4.8m wide surfaced in permeable bound gravel finish to parking areas.

Existing parking area to commercial use to be retained and converted to parking area by the extent of the existing commercial use.

Existing outbuilding occupied by commercial use.

Broken blue line indicates the footprint of redundant agricultural buildings to be removed.

REDEVELOPMENT OF ADJACENT SITE SUBJECT TO SEPARATE PLANNING APPLICATION.

Plot 2

Farmhouse

Rev. E 12.10.2020 - Remove detail in relation to Plot 2.

Rev. D 14.08.2020 - Updated boundary of existing commercial use.

Rev. C 14.08.2020 - Updated boundary of existing commercial use.

Rev. B 15.08.2020 - Updated for submission.

Rev. A 15.08.2020 - Updated for submission.

AS PROPOSED SITE PLAN

Erection of Replacement Dwelling

Manor Farm

Stanborough Lane

Hood Green

Barnsley

mbcoothdesign

architectural design and building consultants

mbcoothdesign

1, 2, 1000.

Scale 1:200 @ A1

Date JUNE 2020

Draw MAB

Rev. E

Doc No. P01