


<p>Revisions</p> <table border="1"> <thead> <tr> <th>no.</th> <th>date</th> <th>description</th> </tr> </thead> <tbody> <tr> <td> </td> <td> </td> <td> </td> </tr> <tr> <td> </td> <td> </td> <td> </td> </tr> </tbody> </table>			no.	date	description						
no.	date	description									

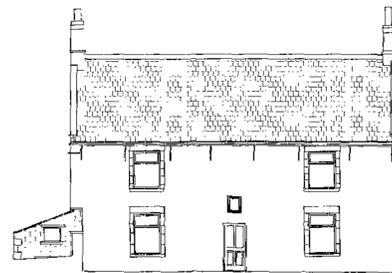


193.00m ELEVATION 9



195.00m ELEVATION 10



193.00m ELEVATION 11

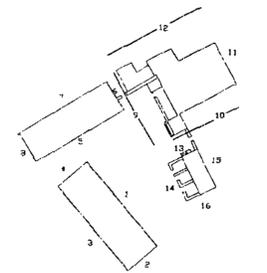

193.00m ELEVATION 12



193.00m ELEVATION 13



193.00m ELEVATION 14



193.00m ELEVATION 15




193.00m ELEVATION 16

B.B.C.
CORPORATE MAIN ROOM
- 4 DEC 2012
Received by:
ORIGINAL COPY

DESIGN 4 architecture ltd			
project Eastfield Farm Thurgelord	client Mr & Mrs I Warkent		
drawing Existing Elevations 2	scale 1:100		
status Survey	date June 2012		
chester of lincoln marion simington york yo32 6d e.bony.harrison@design4architecture.co.uk		tel 01751 430783 m 07770 853895 www.design4architecture.co.uk	


NOTES	
REVISIONS	
REV	DATE

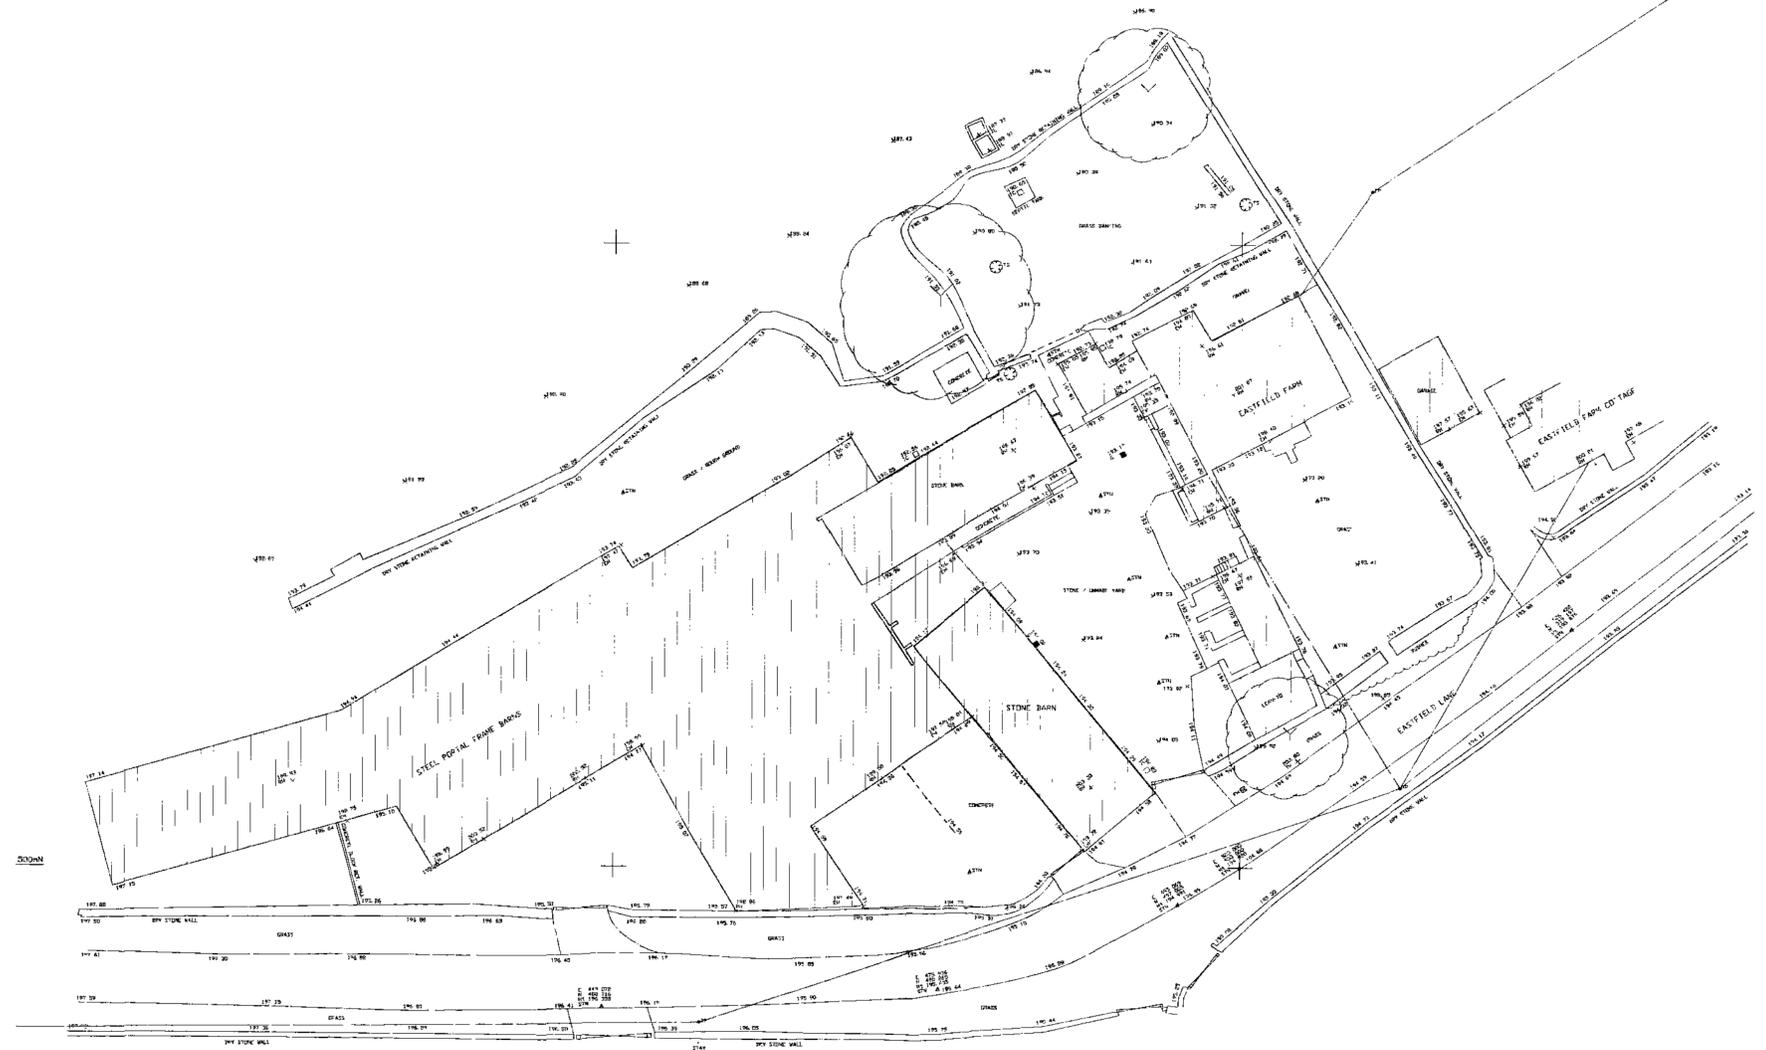

E M B C
CORPORATE MAIL ROOM
-4 DEC 2012
ORIGINAL COPY


DESIGN 4 architecture ltd		client	
project	Eastfield Farm, Thurgoland	Mr & Mrs I Wainwright	
drawing	Existing Site Layout	scale	number
		1:250	001/001
status	Survey	date	June 2012
chestnut house marten smincliffen york yo62 6rd tlf 01751 430763 m 07770 858896 e toby.hemson@design4architecture.co.uk www.design4architecture.com		 	

NOTES		
REVISIONS		
no.	date	description

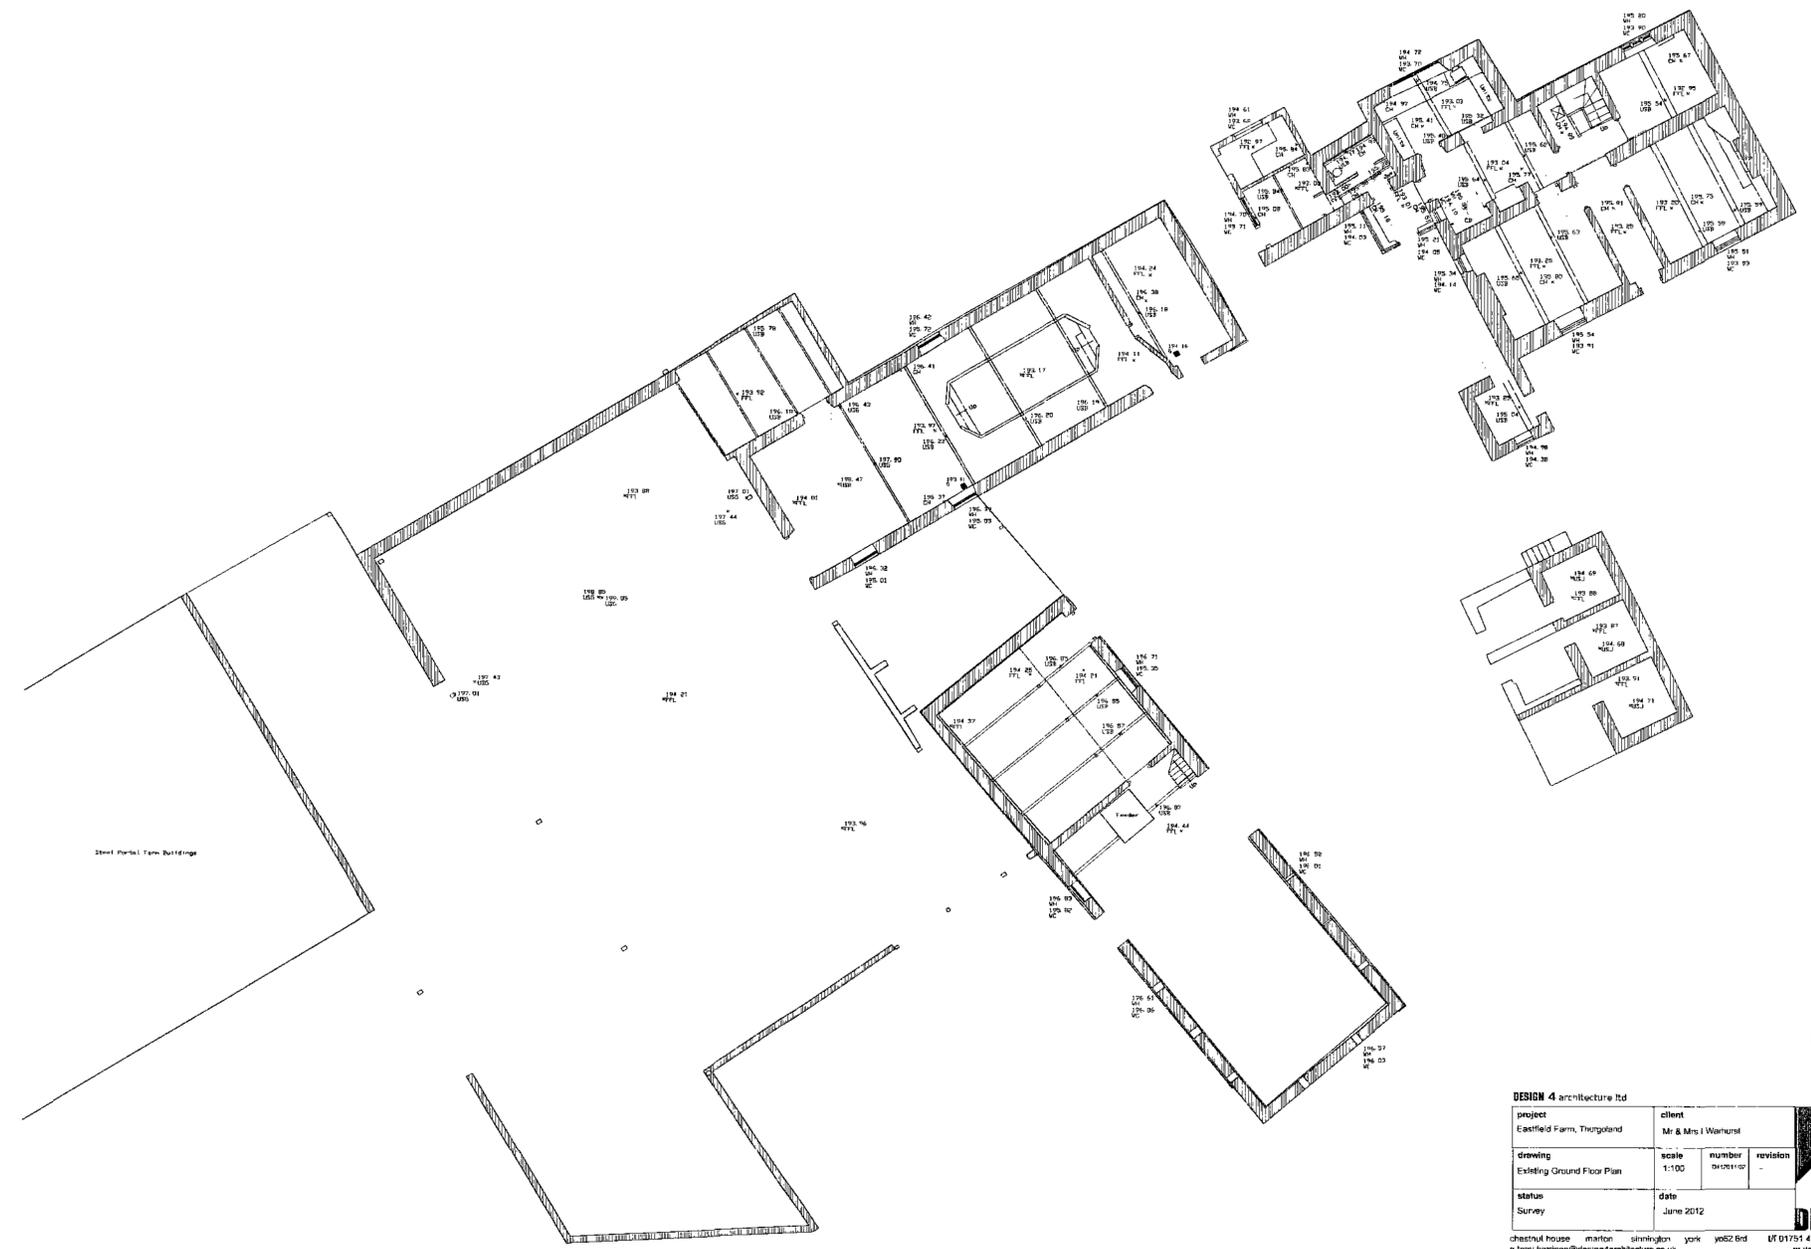

R 01 L 0 C
 CORPORATE MAIL ROOM
 - 4 DEC 2012
 Received by:
 ORIGINAL COPY


DESIGN 4 architecture ltd		client	
drawing	Existing Ground Floor Plan	scale	1:100
status	Survey	number	00001100
		revision	-
		date	June 2012
chestnut house marion sinnington york YO82 8D e tony.harrison@design4architecture.co.uk		 DESIGN 4 architecture	

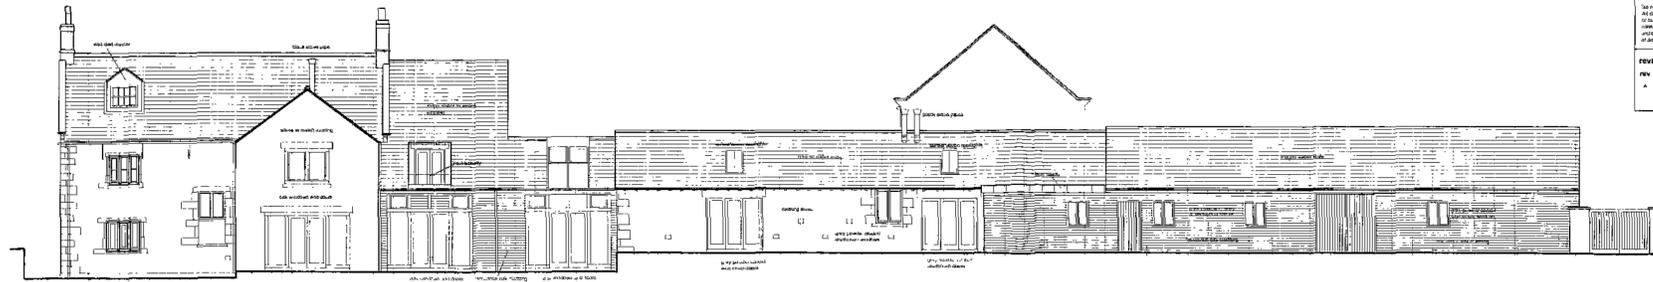

north west elevation


190.00m

NOTES		
REVISIONS		
REV.	DATE	DESCRIPTION

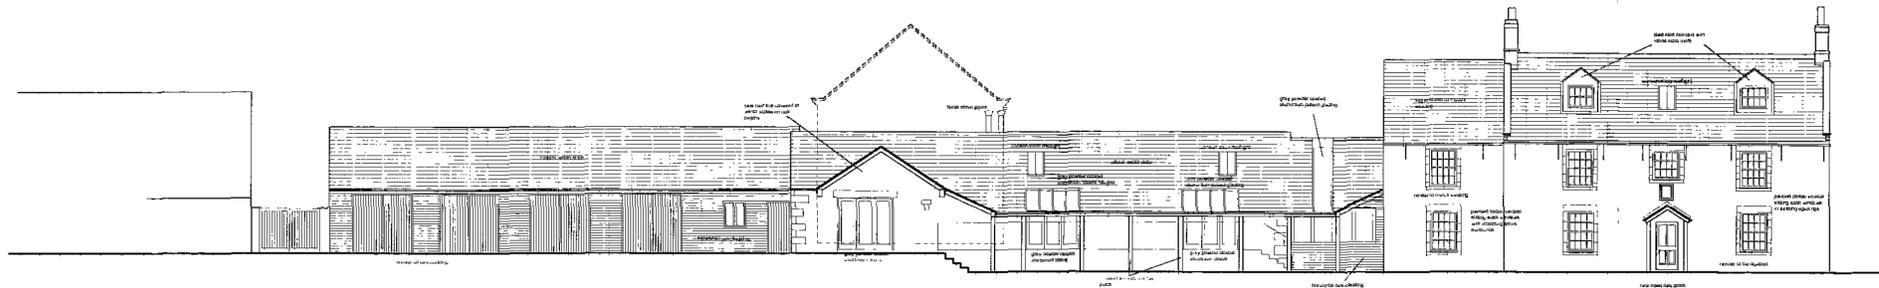


south east elevation

190.00m

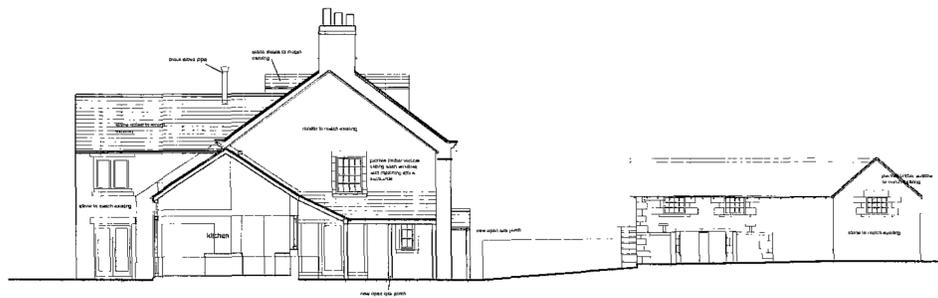

section/south west elevation

190.00m

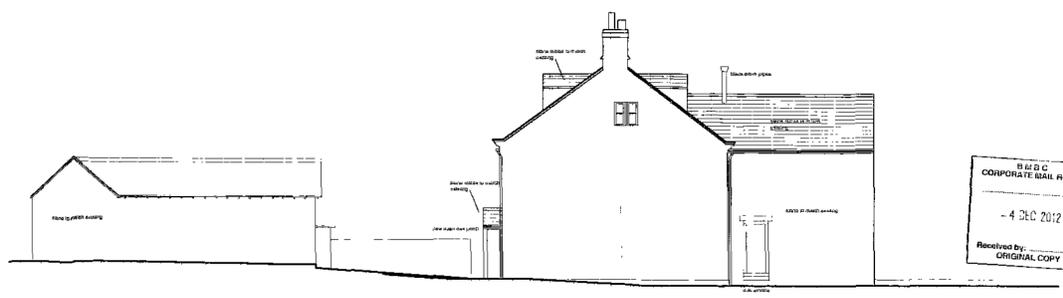



north east elevation

190.00m


B 21 B C
CORPORATE BAIL ROOM
- 4 DEC 2012
Received by:
ORIGINAL COPY

DESIGN 4 architecture ltd			
project	client		
Eastfield Farm, Thurgoland	Mr & Mrs J Wainwright		
drawing	scale	number	revision
Proposed Elevations 1	1:100	04/11/12	A
status	date		
Design	July 2012		
<p>chestnut house marlton sunnington york YO62 9RT tlf 01751 430763 m 07770 858896 e tony.hamson@design4architecture.co.uk www.design4architecture.com</p>			



notes		
revisions		
rev	notes	date

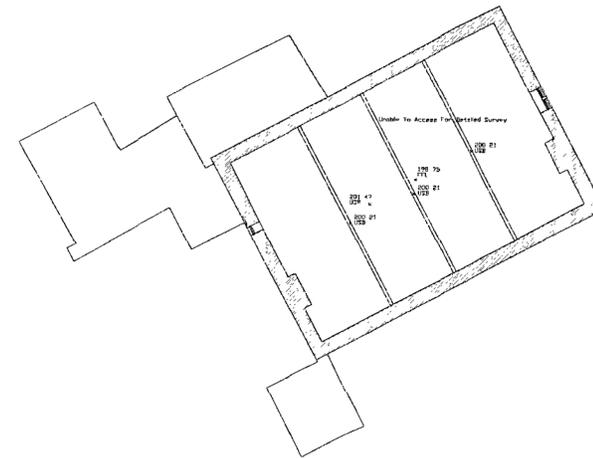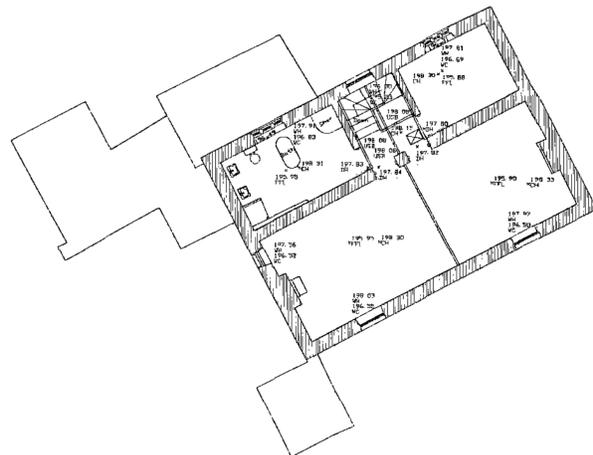

SECOND FLOOR

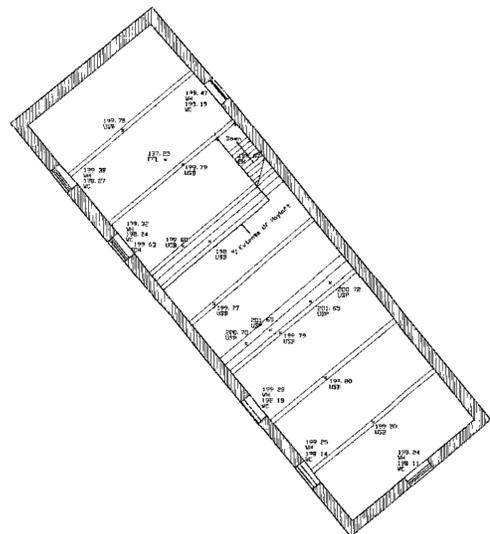

FIRST FLOOR

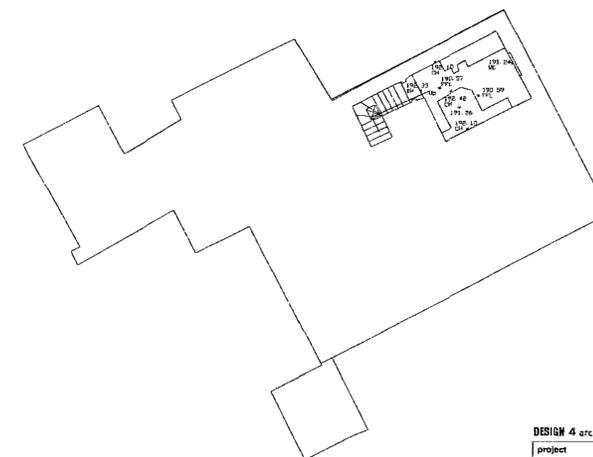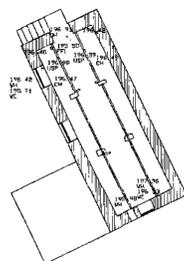


CELLAR

038 B.C
CORPORATE MAIL ROOM
- 4 DEC 2012
Reviewed by:
ORIGINAL COPY


DESIGN 4 architecture Ltd					
project	Eastfield Farm, Thurgoland		client	Mr & Mrs I Whitford	
drawing	Existing Cellar, First and Second Floor Plans	scale	1:100	number	04/01/103
status	Survey	date	June 2012	revision	-
<small>christof hause martin simon york yes2 ltd 01 751 43763 01 7770 85896 e: fory.hammon@design4architecture.co.uk</small>		 DESIGN 4 <small>www.design4architecture.com</small>			

notes


revisions
 no. name date

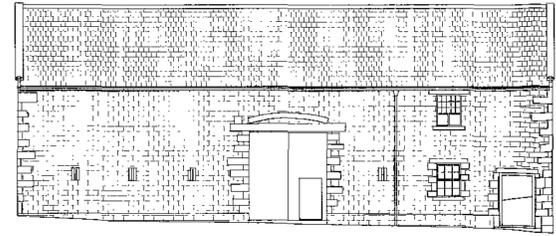


193.00m ELEVATION 1

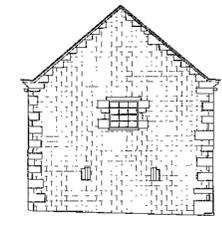



193.00m ELEVATION 2

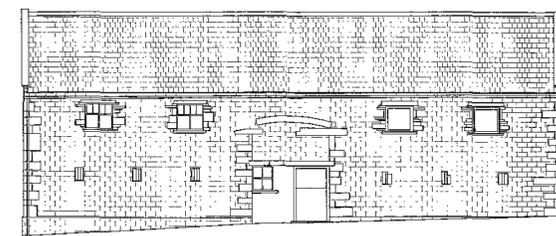


193.00m ELEVATION 3

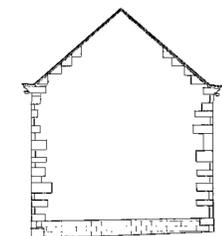


193.00m ELEVATION 4

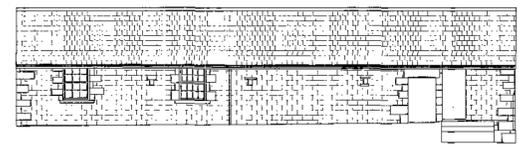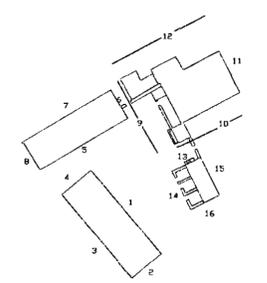


193.00m ELEVATION 5

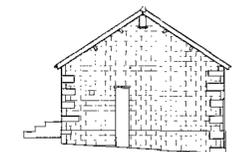

193.00m ELEVATION 6

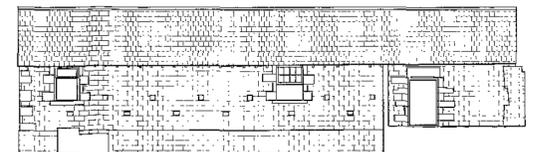

193.00m ELEVATION 7

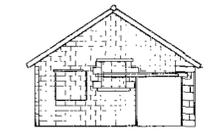

193.00m ELEVATION 8

R.I.C.C.
 CORPORATE MAIL ROOM
 - 4 DEC 2012
 Received by:
 ORIGINAL COPY

DESIGN 4 architecture ltd			
project	Eastfield Farm, Thurgoland		
client	Mr & Mrs I Wainwright		
drawing	scale	number	revision
Existing Elevations 1	1:100	04/06/104	
status	date		
Survey	June 2012		

cheesbout house merton sarnington york yo62 8d tel 01751 430753 m 01770 858895
 e.fony.harrison@design4architecture.co.uk w www.design4architecture.com

