


NOTES

LEVEL DATUM.....OS ORTHOMETRIC HTS

GRID ORIENTATION.....OSGB36

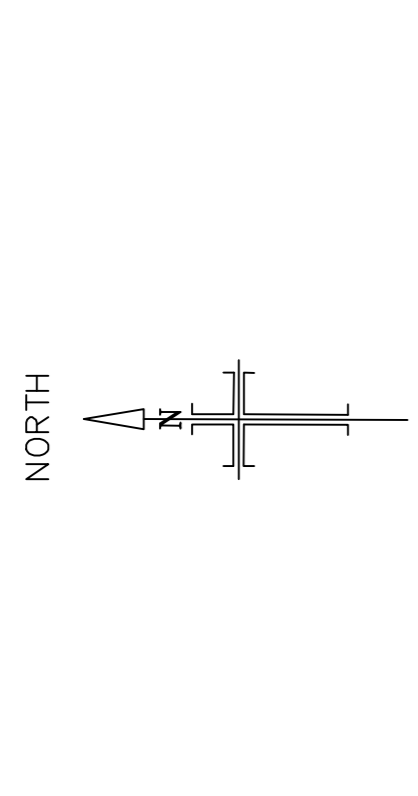

KEY

---	FIRE HYDRANT
---	BRITISH TELECOM MANHOLE
---	ELECTRICITY INSPECTION COVER
---	CABLE TV
---	WATER STOP VALVE
---	GAS VALVE
---	ELECTRICITY POST/PYLON
---	LIGHT
---	TRAFFIC LIGHT
---	ROAD SIGN
---	TELEGRAPH POLE
---	STAY WIRE
---	ROAD GULLEY
---	KERB OUTLET
---	DRAINAGE MANHOLE
---	WASHOUT
---	DRAIN/DIKE WATER LEVEL
---	DRAIN/DIKE INVERT LEVEL
---	TOP OF BANK
---	BOTTOM OF BANK
---	WALL
---	CONCRETE
---	TRACK
---	BUILDING
---	ROAD CHANNEL
---	HEDGEROW
---	TREE CANOPY
---	FENCE

All critical dimensions to be checked on site prior to fabrications. Please report any discrepancies. If in doubt, ask.

REVISIONS

Date	Details

Client

Mr. C. BARLOW

Site

**SITE OFF ABBEY LANE
LUNDWOOD**

Scale **1 : 200** Date **MAY 2016**

Drawn by: **M.R. GILMORE** Surveyed by: **M.R.G..B.P**

Checked by: **DLA187SP**

