


All drawings should be read in conjunction with the entire PL Series drawings. Full details and specifications will be provided following approval of the planning application and through a formal Building Control submission prior to commencement of site works & construction.

Materials Key:


- Existing Natural Stone Walling
- Existing Timber Windows
- Existing Natural Stone Heads & Sills
- Existing uPVC Rainwater goods and SVP
- Existing Timber Door
- Existing Natural Stone Slate Roof
- Existing Natural Slate Roof
- Existing Corrugated Metal Roof

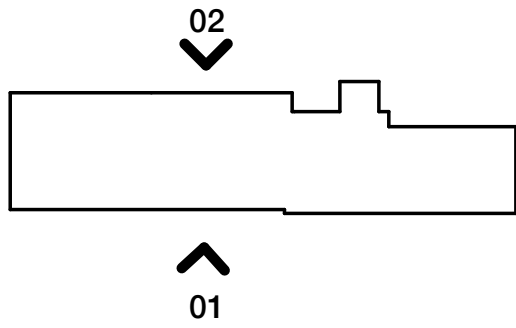

Reference Plan
1:500



Existing Front Elevation 01
1:50

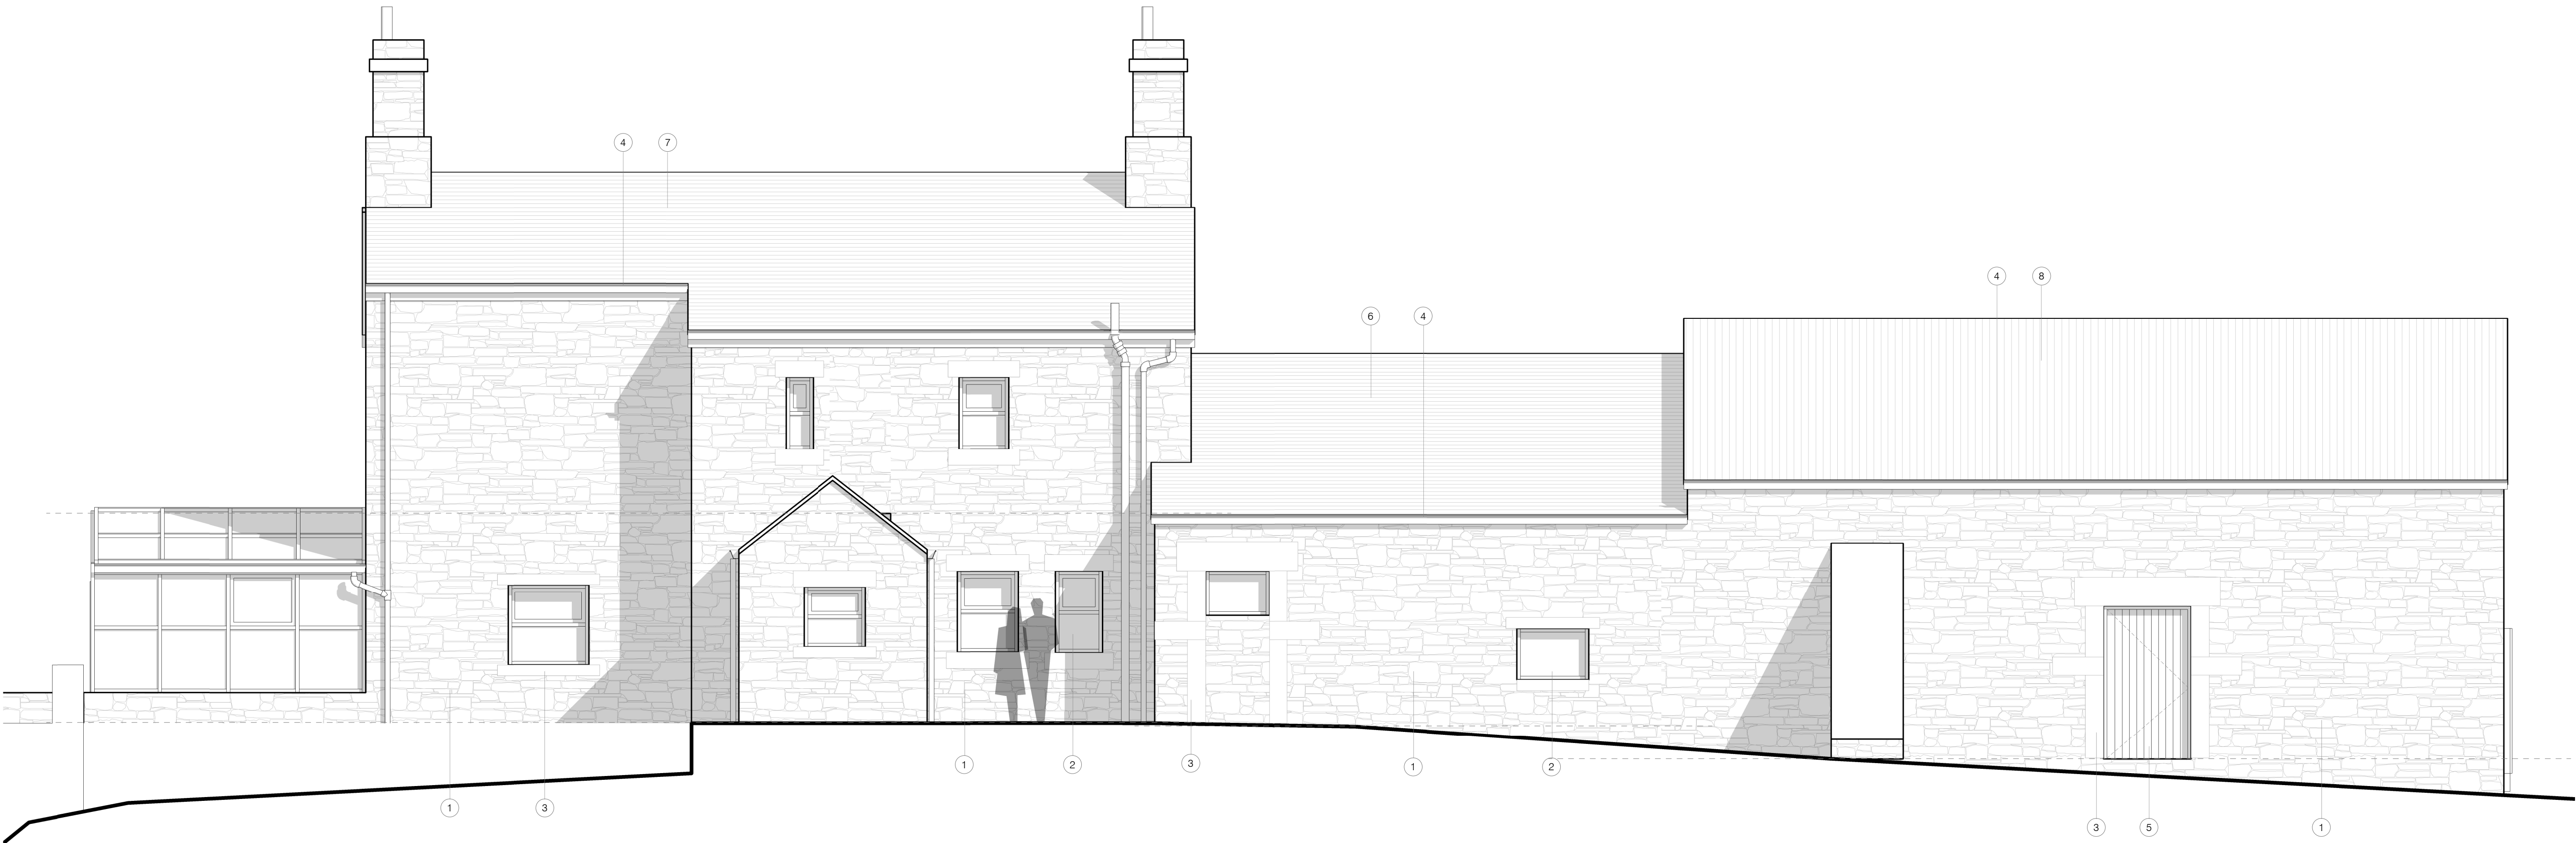

Existing Rear Elevation 02
1:50

B	Planning Issue	12.04.21	LW
A	Pre-App Issue	08.06.20	LW
Rev	Description	Date	By

peakarchitects

Broomfield, 6-10 Broomfield Road, Sheffield, S10 2DR

www.peakarchitects.co.uk

Project
346-2019
Truncheon Farm, Worley

Client
Mark Barton

Status	Information	Comment	Approval	Tender	Construction	As-Built
	☐	☐	☒	☐	☐	☐

Drawing
PA - PL - 004
Farm House - Existing Elevations - Sheet 1

Revision
B Date
09.03.20

Scale
As indicated @ A1

PLANNING