




ENCLOSURE PLAN VIEW 1

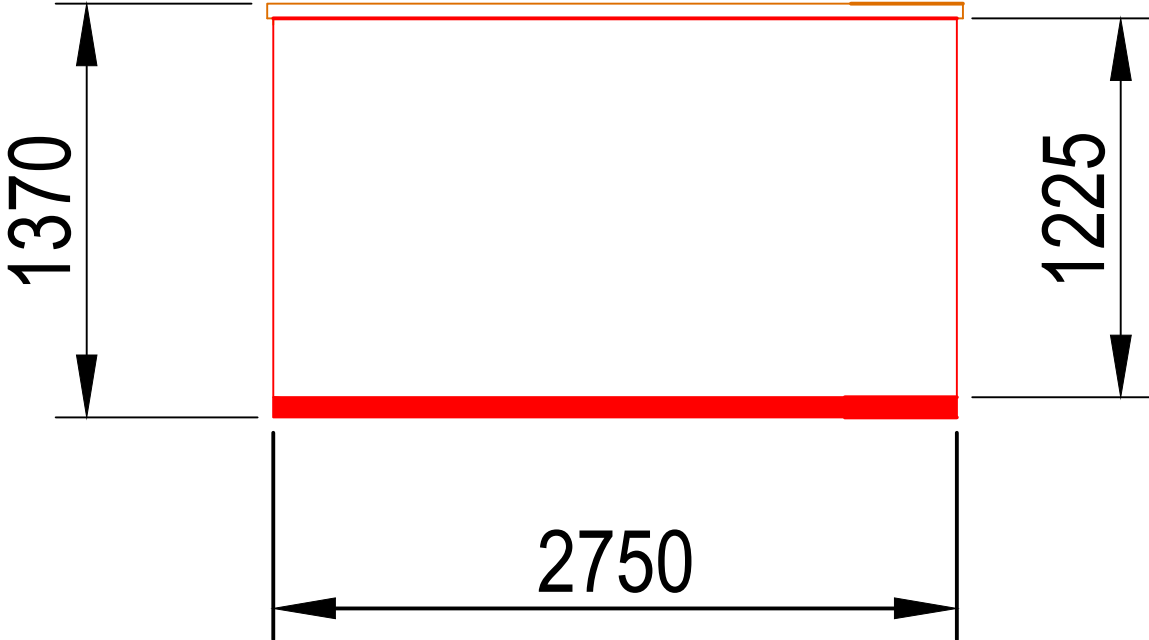


ENCLOSURE REAR VIEW 3

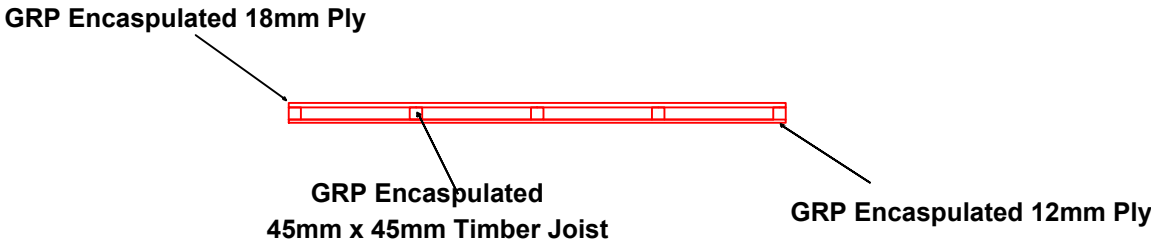


CROSS SECTION OF LOAD BEARING FLOOR

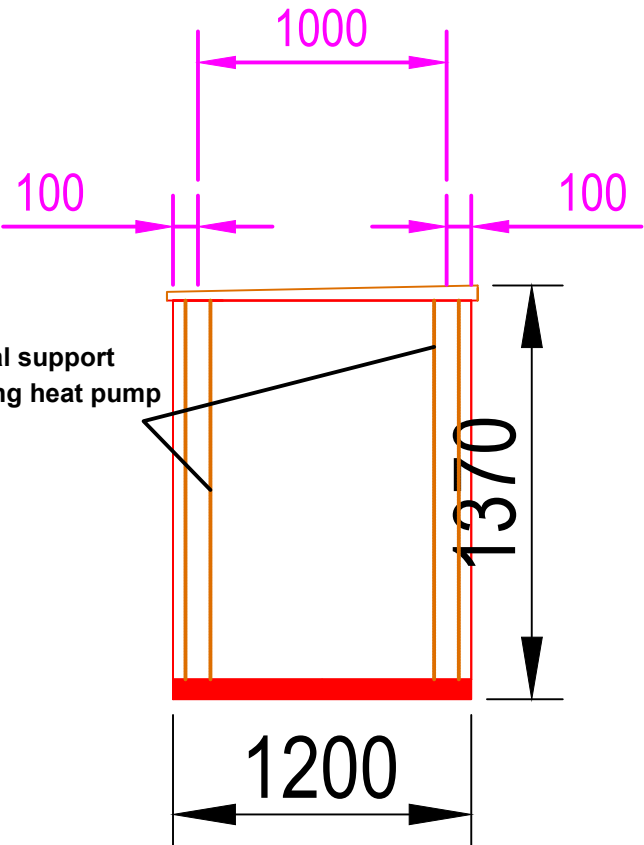

EXTERNAL ELEVATION WALL 2  
(SIDE WALL)

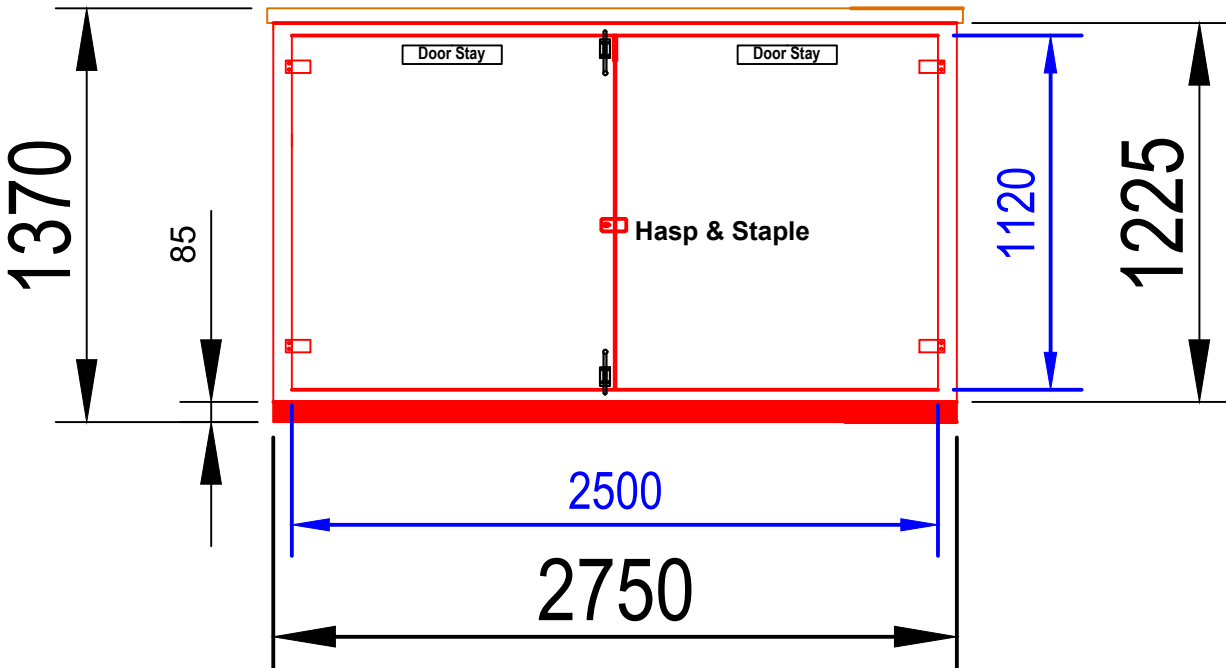

EXTERNAL ELEVATION WALL 1  
(FRONT WALL)

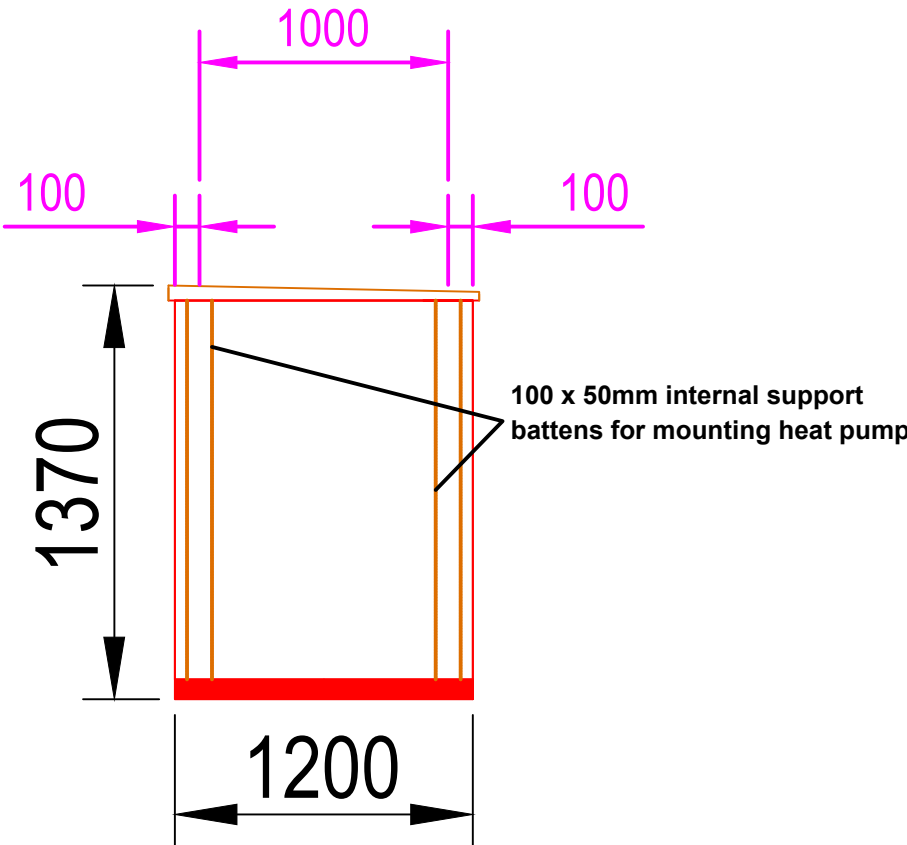

EXTERNAL ELEVATION WALL 4  
(SIDE WALL)

NOTES:

**DOUBLE DOOR:**  
1no. 2500mm Wide x 1120mm High  
4no. Stainless Steel Hinges  
2no. Stainless Steel Spring Tower Bolts  
2no. Stainless Steel Door Stays  
1no. Stainless Steel Hasp & Staple

**VENTILATION:**  
3no. GRP Cowls sent loose for retro fitting

**LOAD-BEARING FLOOR:**  
1no. 2750mm Wide x 1200mm Deep Load Bearing Floor

**EXTERNAL FINISH:**  
Textured: Stipple Effect

**INTERNAL COLOUR:**  
White


**EXTERNAL COLOUR:**  
Jet Black (RAL9005)

**FIRE RESISTANCE:**  
BS476 Part 22: 1/2hr

**BASE FLANGE:**  
Load Bearing Floor

**ROOF CONSTRUCTION:**  
GRP/12mm Ply/GRP

**WALL CONSTRUCTION:**  
GRP/18mm Ply/GRP

0	RELEASE		MG	08/09/2020	WS
REV.	CHANGES		BY	DATE	CH
REVISE BY COMPUTER ONLY		DO NOT SCALE OFF DRAWING			
		ADVECO LIMITED			
		UNIT 7 & 8, ARMSTRONG MALL			
		FARNBOROUGH			
		GU14 0NR			
		+44(0) 1252 551540			
		WWW.ADVECO.CO			
Package Plant GRP: 2750 x 1200 x1370					
DRAWING No:		DATE:		REVISION:	
MG0832		08/09/2020		D	
				SCALE:	
				N.T.S.	
				SIZE:	
				A2	