


Capped Shaft
2.05m radius
(4.1m diameter)

Cap avoidance ZOI
5m departure + (0.5 x 8.2m diameter)
= 9.1m radius from shaft centre plot

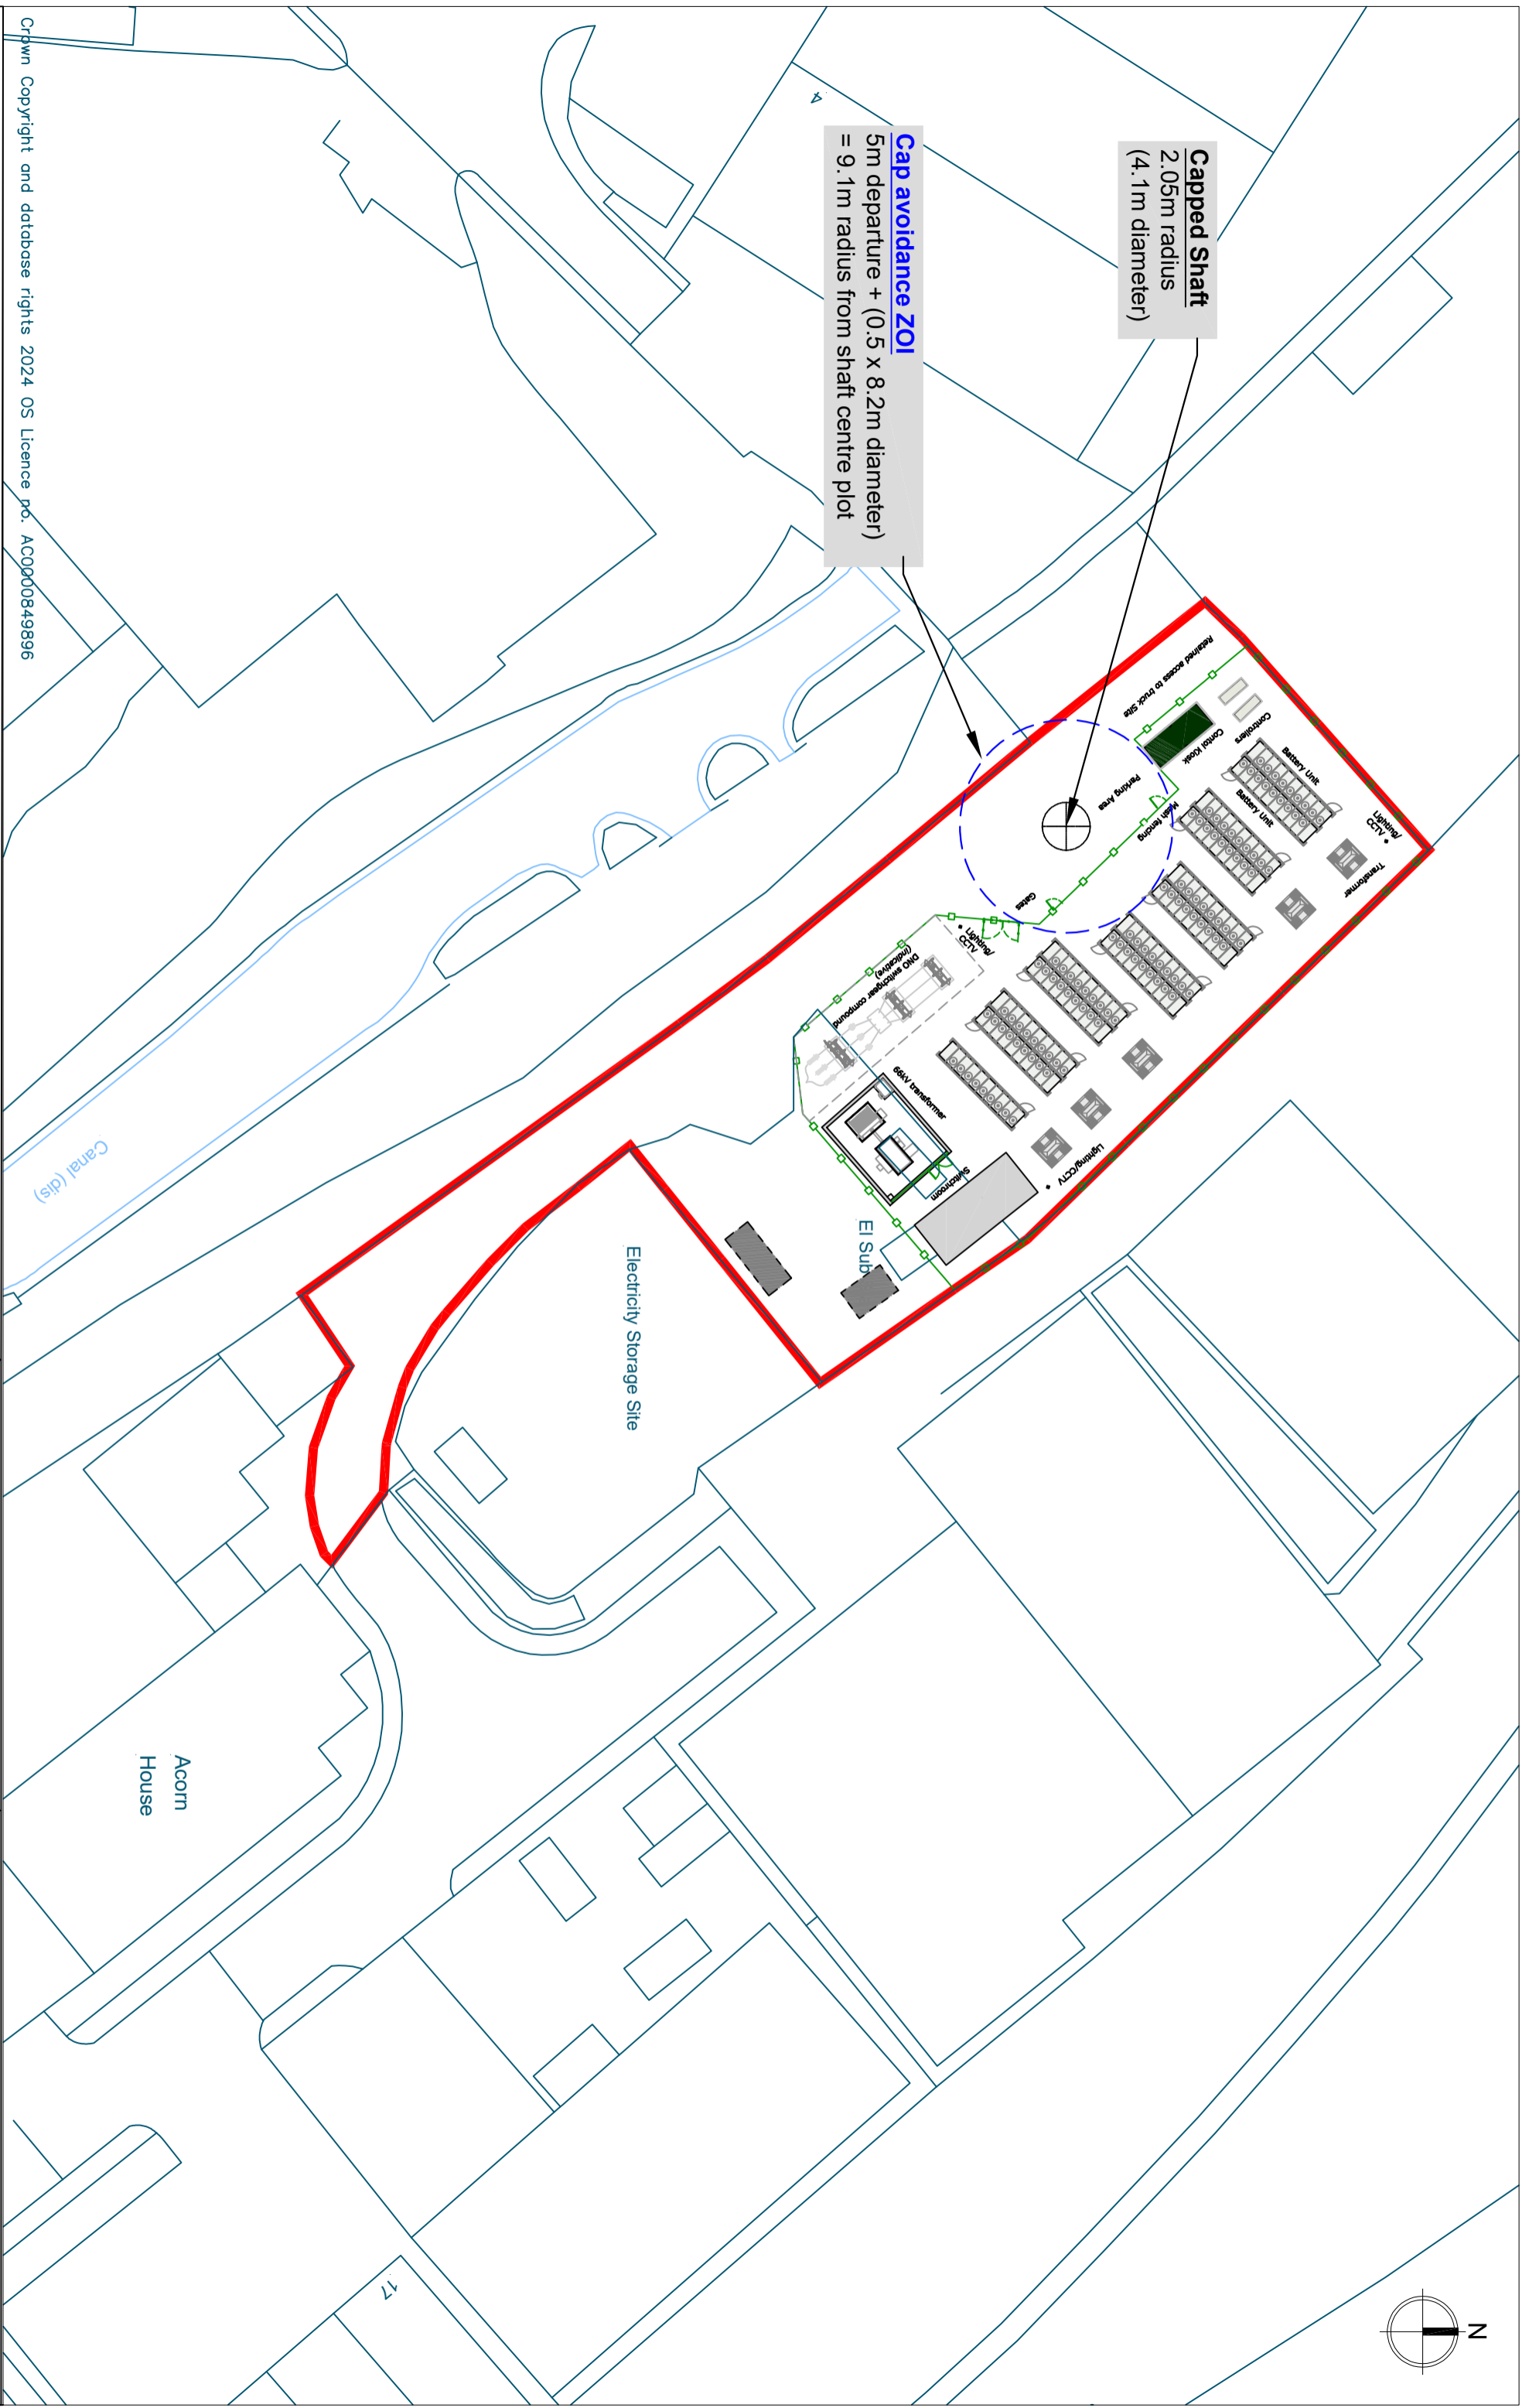

Copyright and database rights 2024 OS Licence no. AC0000849896



Development Site Boundary



MERCIA
POWER RESPONSE

MERCIA POWER RESPONSE LTD
Strelley Hall
Main Street
Strelley
Nottingham
Nottinghamshire
NG8 8PE

TITLE: Mitchells 1st Estate Battery Scheme - Shaft avoidance Plan	
DATE:	25/07/2025
DRAWN BY:	P.FORD
SCALE	1:500@A3
	Rev: V4

DRAWING NO.
MPR-MIPB-013