


General Notes

- This drawing should not be scaled for setting out purposes.
- This drawing shows the provisional design only and is subject to Local Authority approval.
- This drawing is based upon a topographical / ordnance survey provided by others.

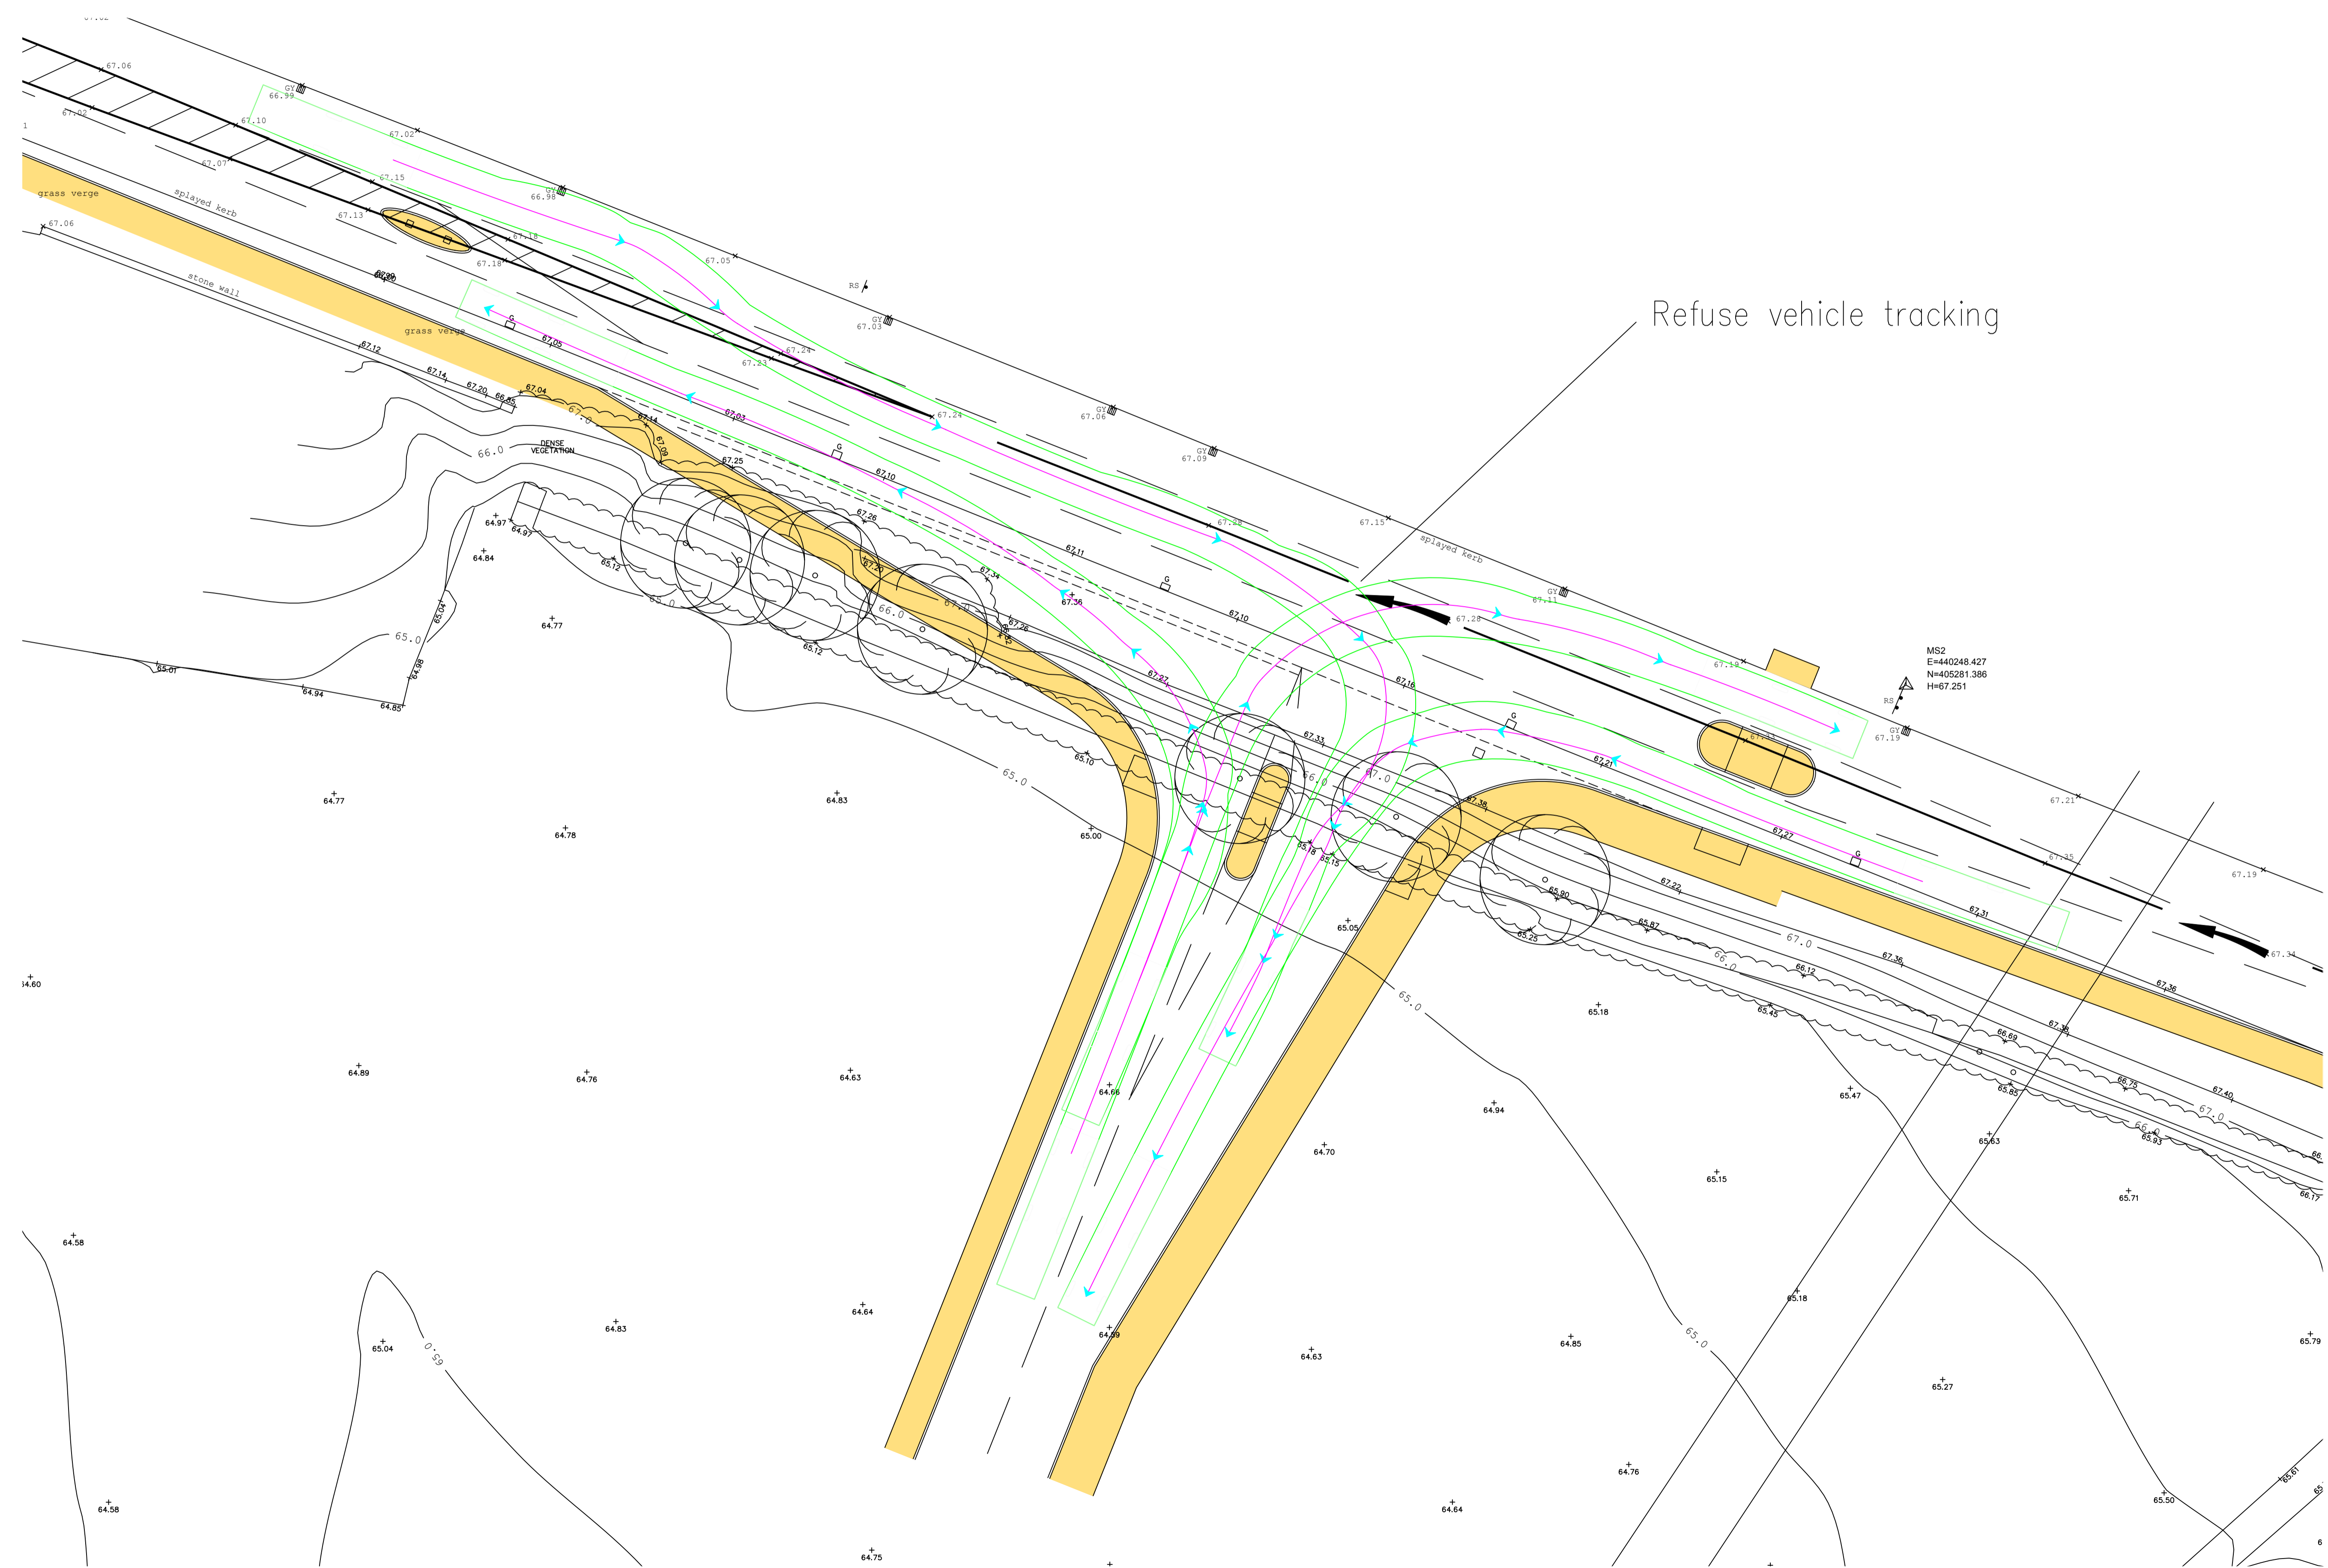

Refuse vehicle tracking

REV A 30/01/27 10M JUNCTION RADI ADDED



PROJECT TITLE
DONCASTER ROAD, DARFIELD

DRAWING TITLE
VEHICLE TRACKING DRAWING

ORIGINATOR	PROJECT	VOL.	TYPE	ROLE	NUMBER
PRGN	1229	HGN	DR	CH	102A

CLIENT
SAUL HOMES & KEEPMOAT

SCALE	SIZE	DRAWN	CHECKED	AUTHORISED	DATE
1:200	A1	JUH	LO	AH	JAN 26

PARAGON HIGHWAYS
20 - 21 THE WALLED GARDEN
NOSTELL ESTATE YARD
WAKEFIELD WF4 1AB

01924 291536
MAIL@PARAGONHIGHWAYS.COM