


SITE PLAN SCALE: 500M.

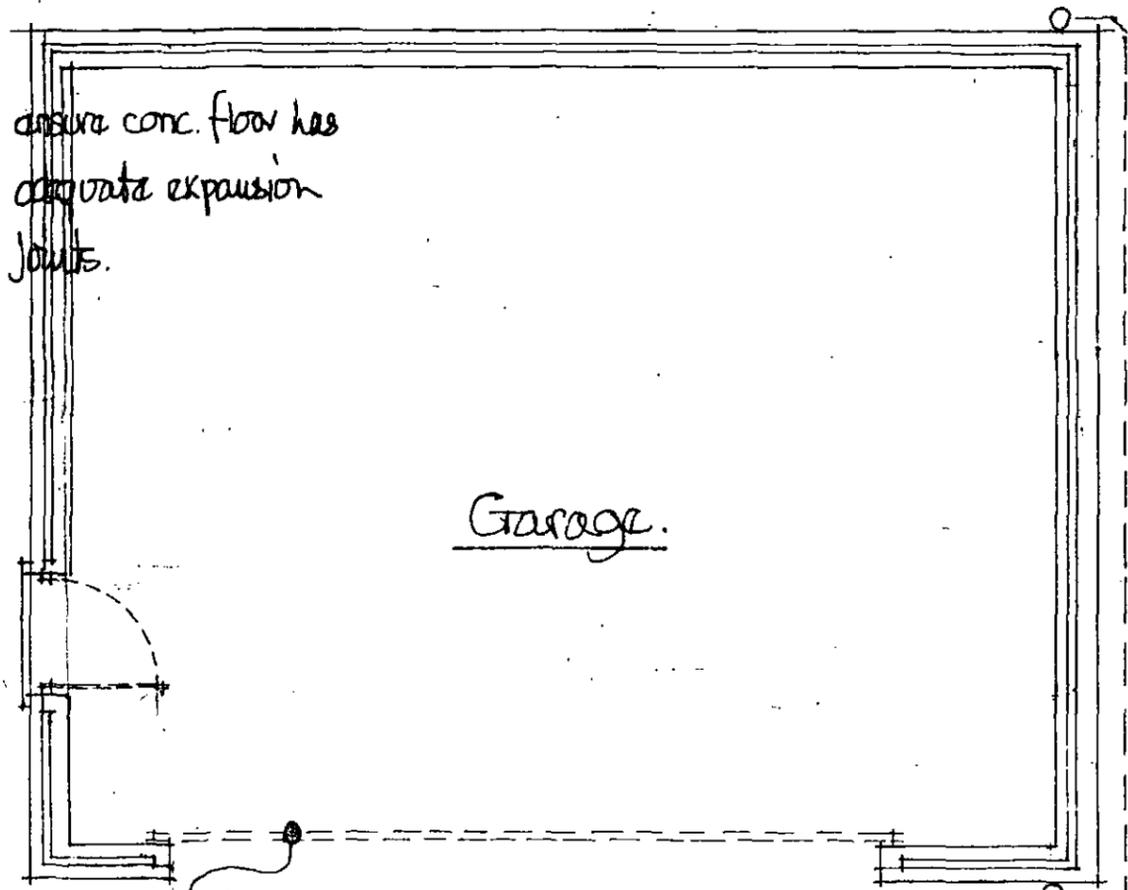


5m wide roller shutter doors to clients choice.


all electrical works must be carried out by a person who is a member of an accredited scheme who shall provide a completion certificate for the local B.C.O.

100mm of superdram drainage 1:40 bed + surround in granular bedding + concrete protection - to soak away 5m from all buildings - to be sized when ground conditions are established.

section:-

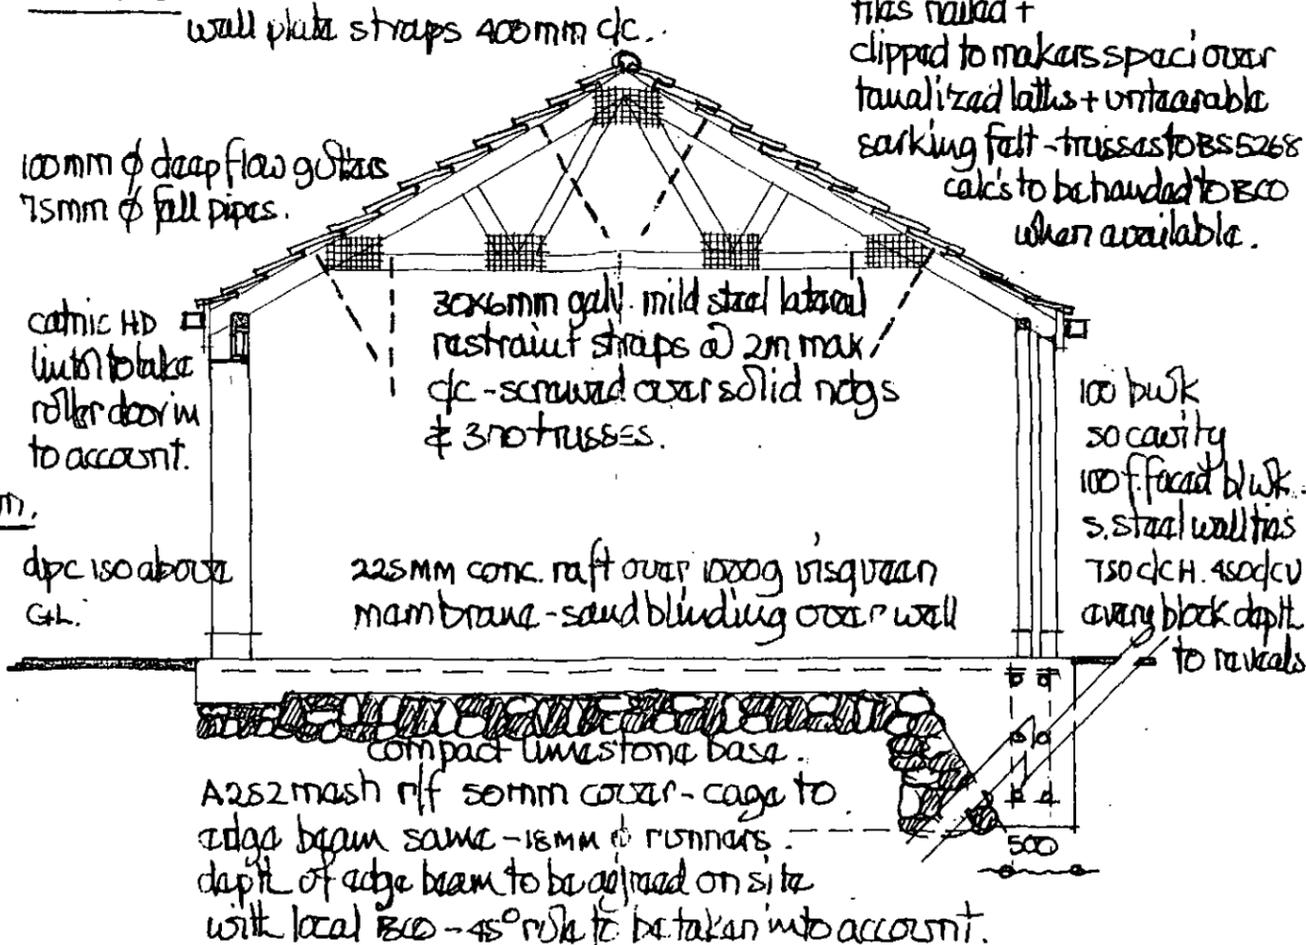

strip foundation alternative:-

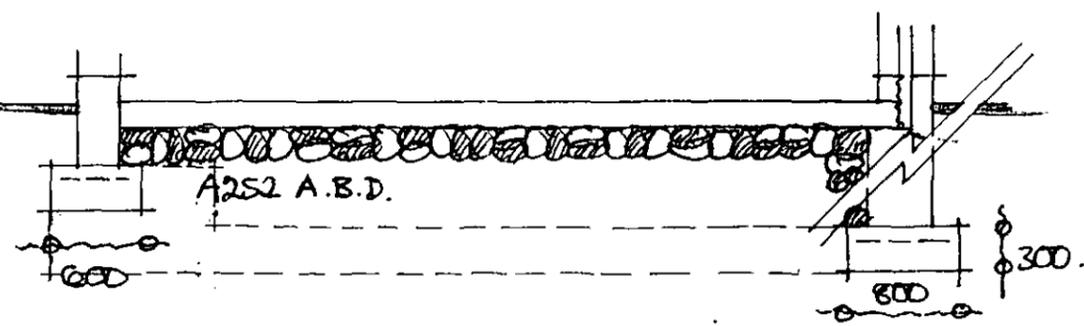





front view.

scale 1:100m.

side view (from rear garden).

rear view (from ady dyke).

side view.

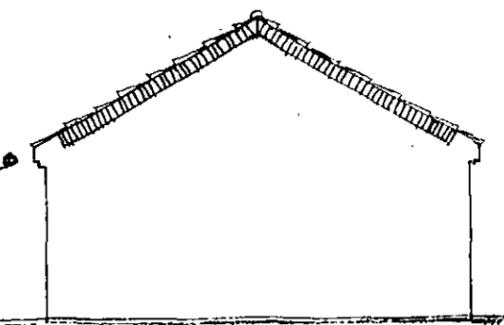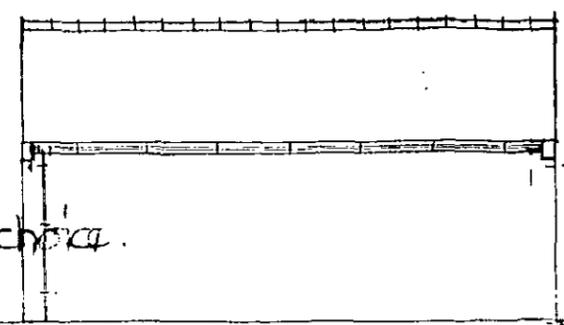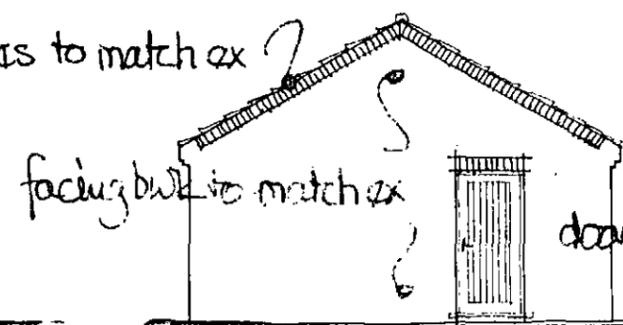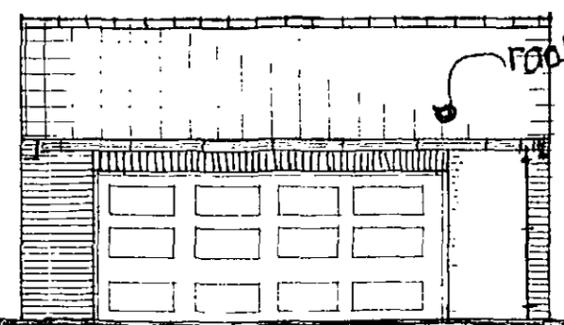

* 20/11/09 *

revised sept 2011 - width reduced to 7.5m access amended.