
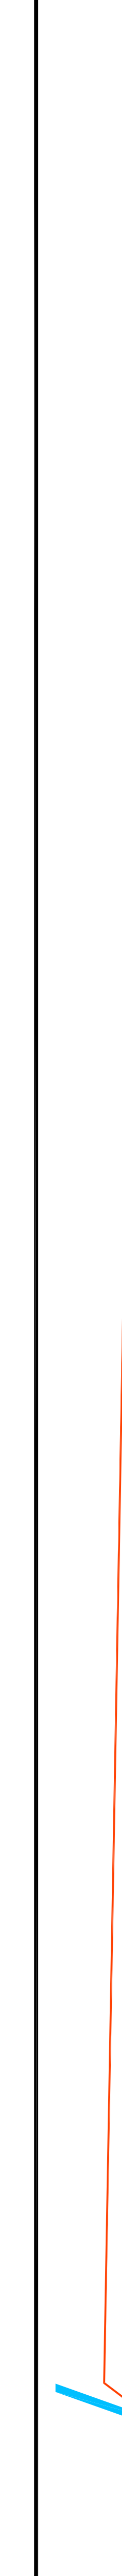
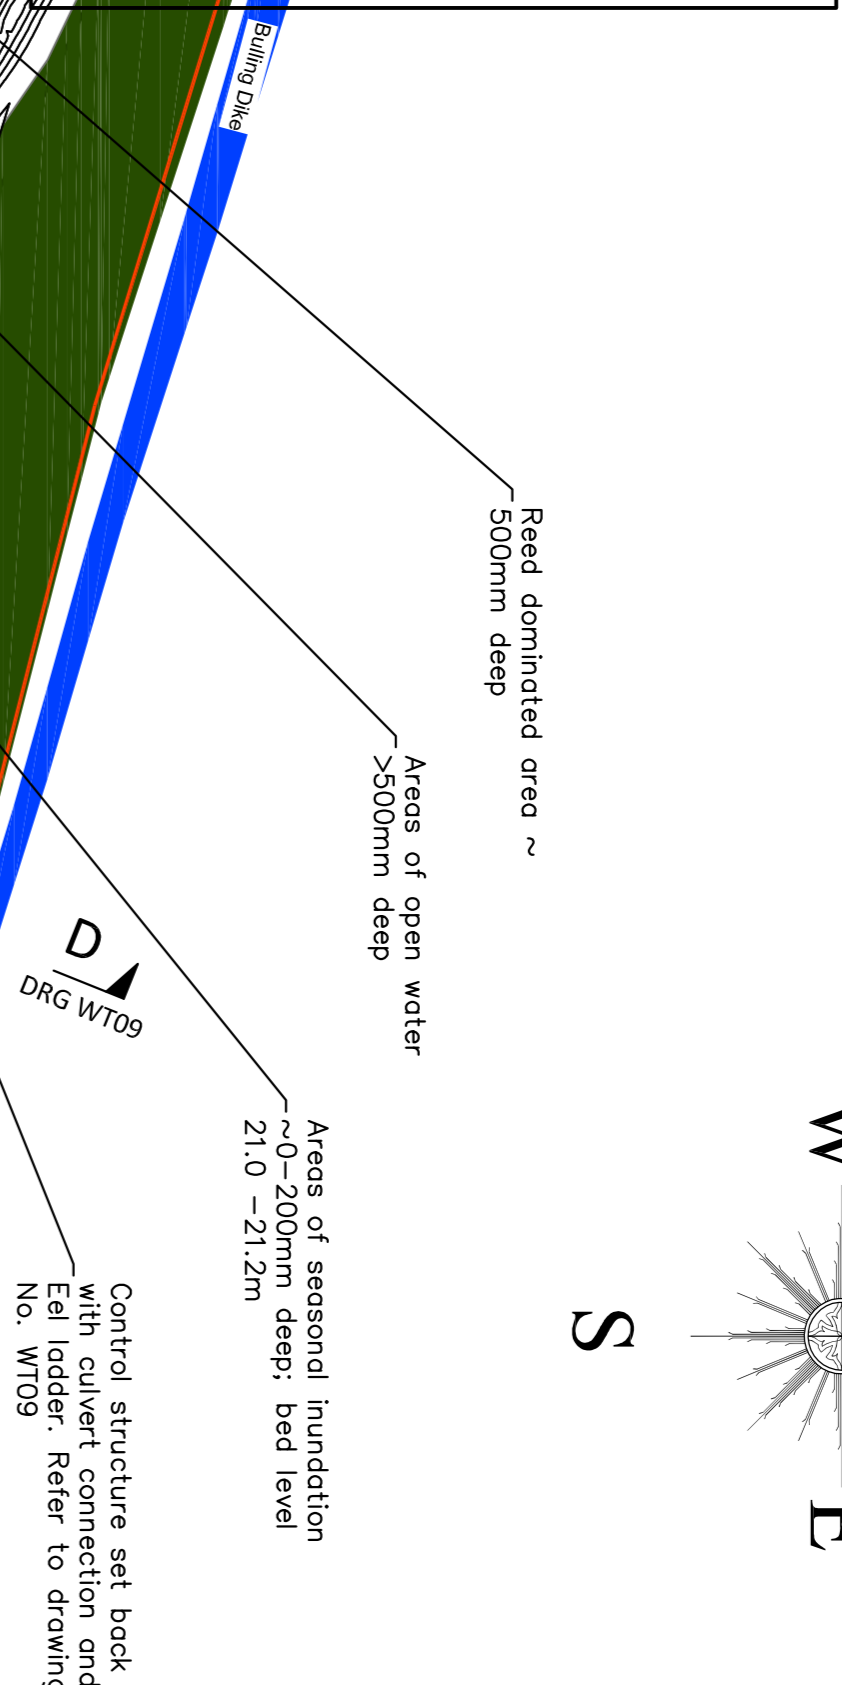
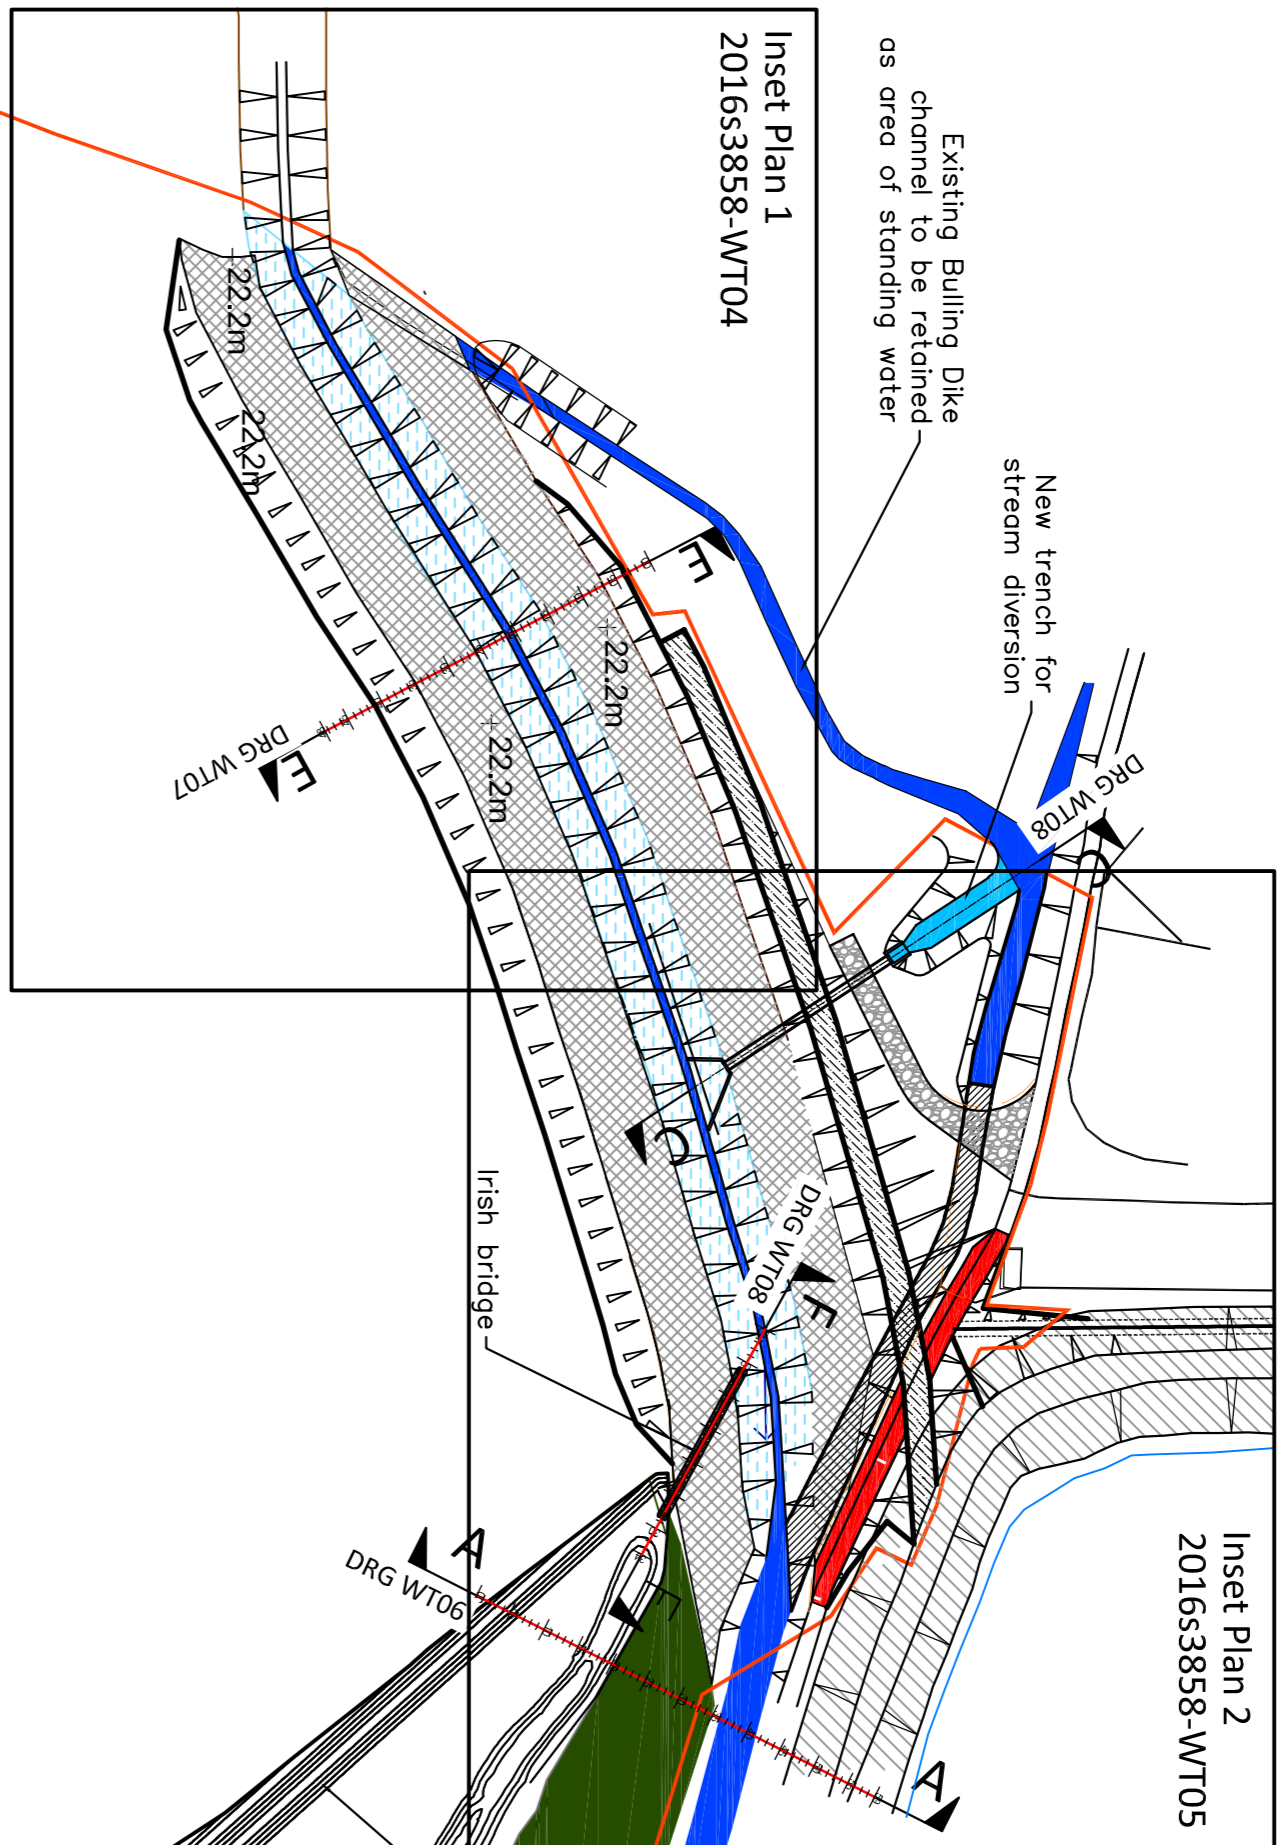


LEVEL	Eastings	Northings
P01	441553.98	403460.85
P02	441553.29	403451.33
P03	441557.68	403442.46
P04	441560.43	403443.17
P05	441569.99	403441.06
P06	441578.98	403437.88
P07	441586.88	403434.18
P08	441599.80	403429.50
P09	441620.04	403401.72
P10	441628.16	403384.96
P11	441628.16	403383.91
P12	441641.92	403356.92
P13	441642.98	403350.57
P14	441652.38	403339.60
P15	441639.09	403338.37
P16	441627.19	403349.61
P17	441619.91	403364.16
P18	441609.00	403377.39
P19	441668.38	403320.93
P20	441692.27	403301.71
P21	441695.89	403289.71
P22	441726.05	403246.32
P23	441757.28	403201.34
P24	441744.58	403200.28
P25	441715.71	403238.94
P26	441754.32	403171.15
P27	441740.70	403185.75
P28	441711.68	403202.05
P29	441696.73	403225.40
P30	441683.09	403246.71
P31	441675.71	403264.72
P32	441677.78	403276.64
P33	441686.90	403277.54
P34	441666.48	403295.21
P35	441643.56	403297.17
P36	441621.34	403302.46
P37	441639.11	403311.63
P38	441612.70	403316.58
P39	441599.38	403316.66
P40	441578.92	403326.10
P41	441544.28	403354.78
P42	441523.50	403374.25
P43	441512.70	403386.04
P44	441599.94	403324.68
P45	441597.13	403361.60
P46	441585.73	403333.71
P47	441574.18	403356.92
P48	441550.28	403360.95
P49	441560.05	403372.78
P50	441589.99	403370.33
P51	441577.68	403394.14
P52	441544.55	403365.38
P53	441542.69	403378.12
P54	441541.38	403387.08
P55	441531.85	403389.20
P56	441521.55	403393.93
P57	441508.08	403401.87
P58	441496.55	403408.22
P59	441543.54	403397.73
P60	441546.25	403411.09
P61	441558.81	403407.67
P62	441569.42	403398.19
P63	441521.76	403417.74
P64	441548.25	403420.95
P65	441547.51	403427.45
P66	441578.42	403418.30
P67	441526.34	403435.22
P68	441546.14	403439.47
P69	441529.79	403447.94
P70	441512.47	403451.24
P71	441491.72	403458.08

General Notes	Key
Proposed Scrape	
New Channel	
Seasonal areas of inundation	
Reed dominated area	
Areas to be filled for level 9m maintenance access	
Flood embankment	
Channels to be filled	
Wet Grassland	
General Flow Direction	
Post and wire fence	
Existing Channel	
Denotes scrape setting out points (refer to table)	

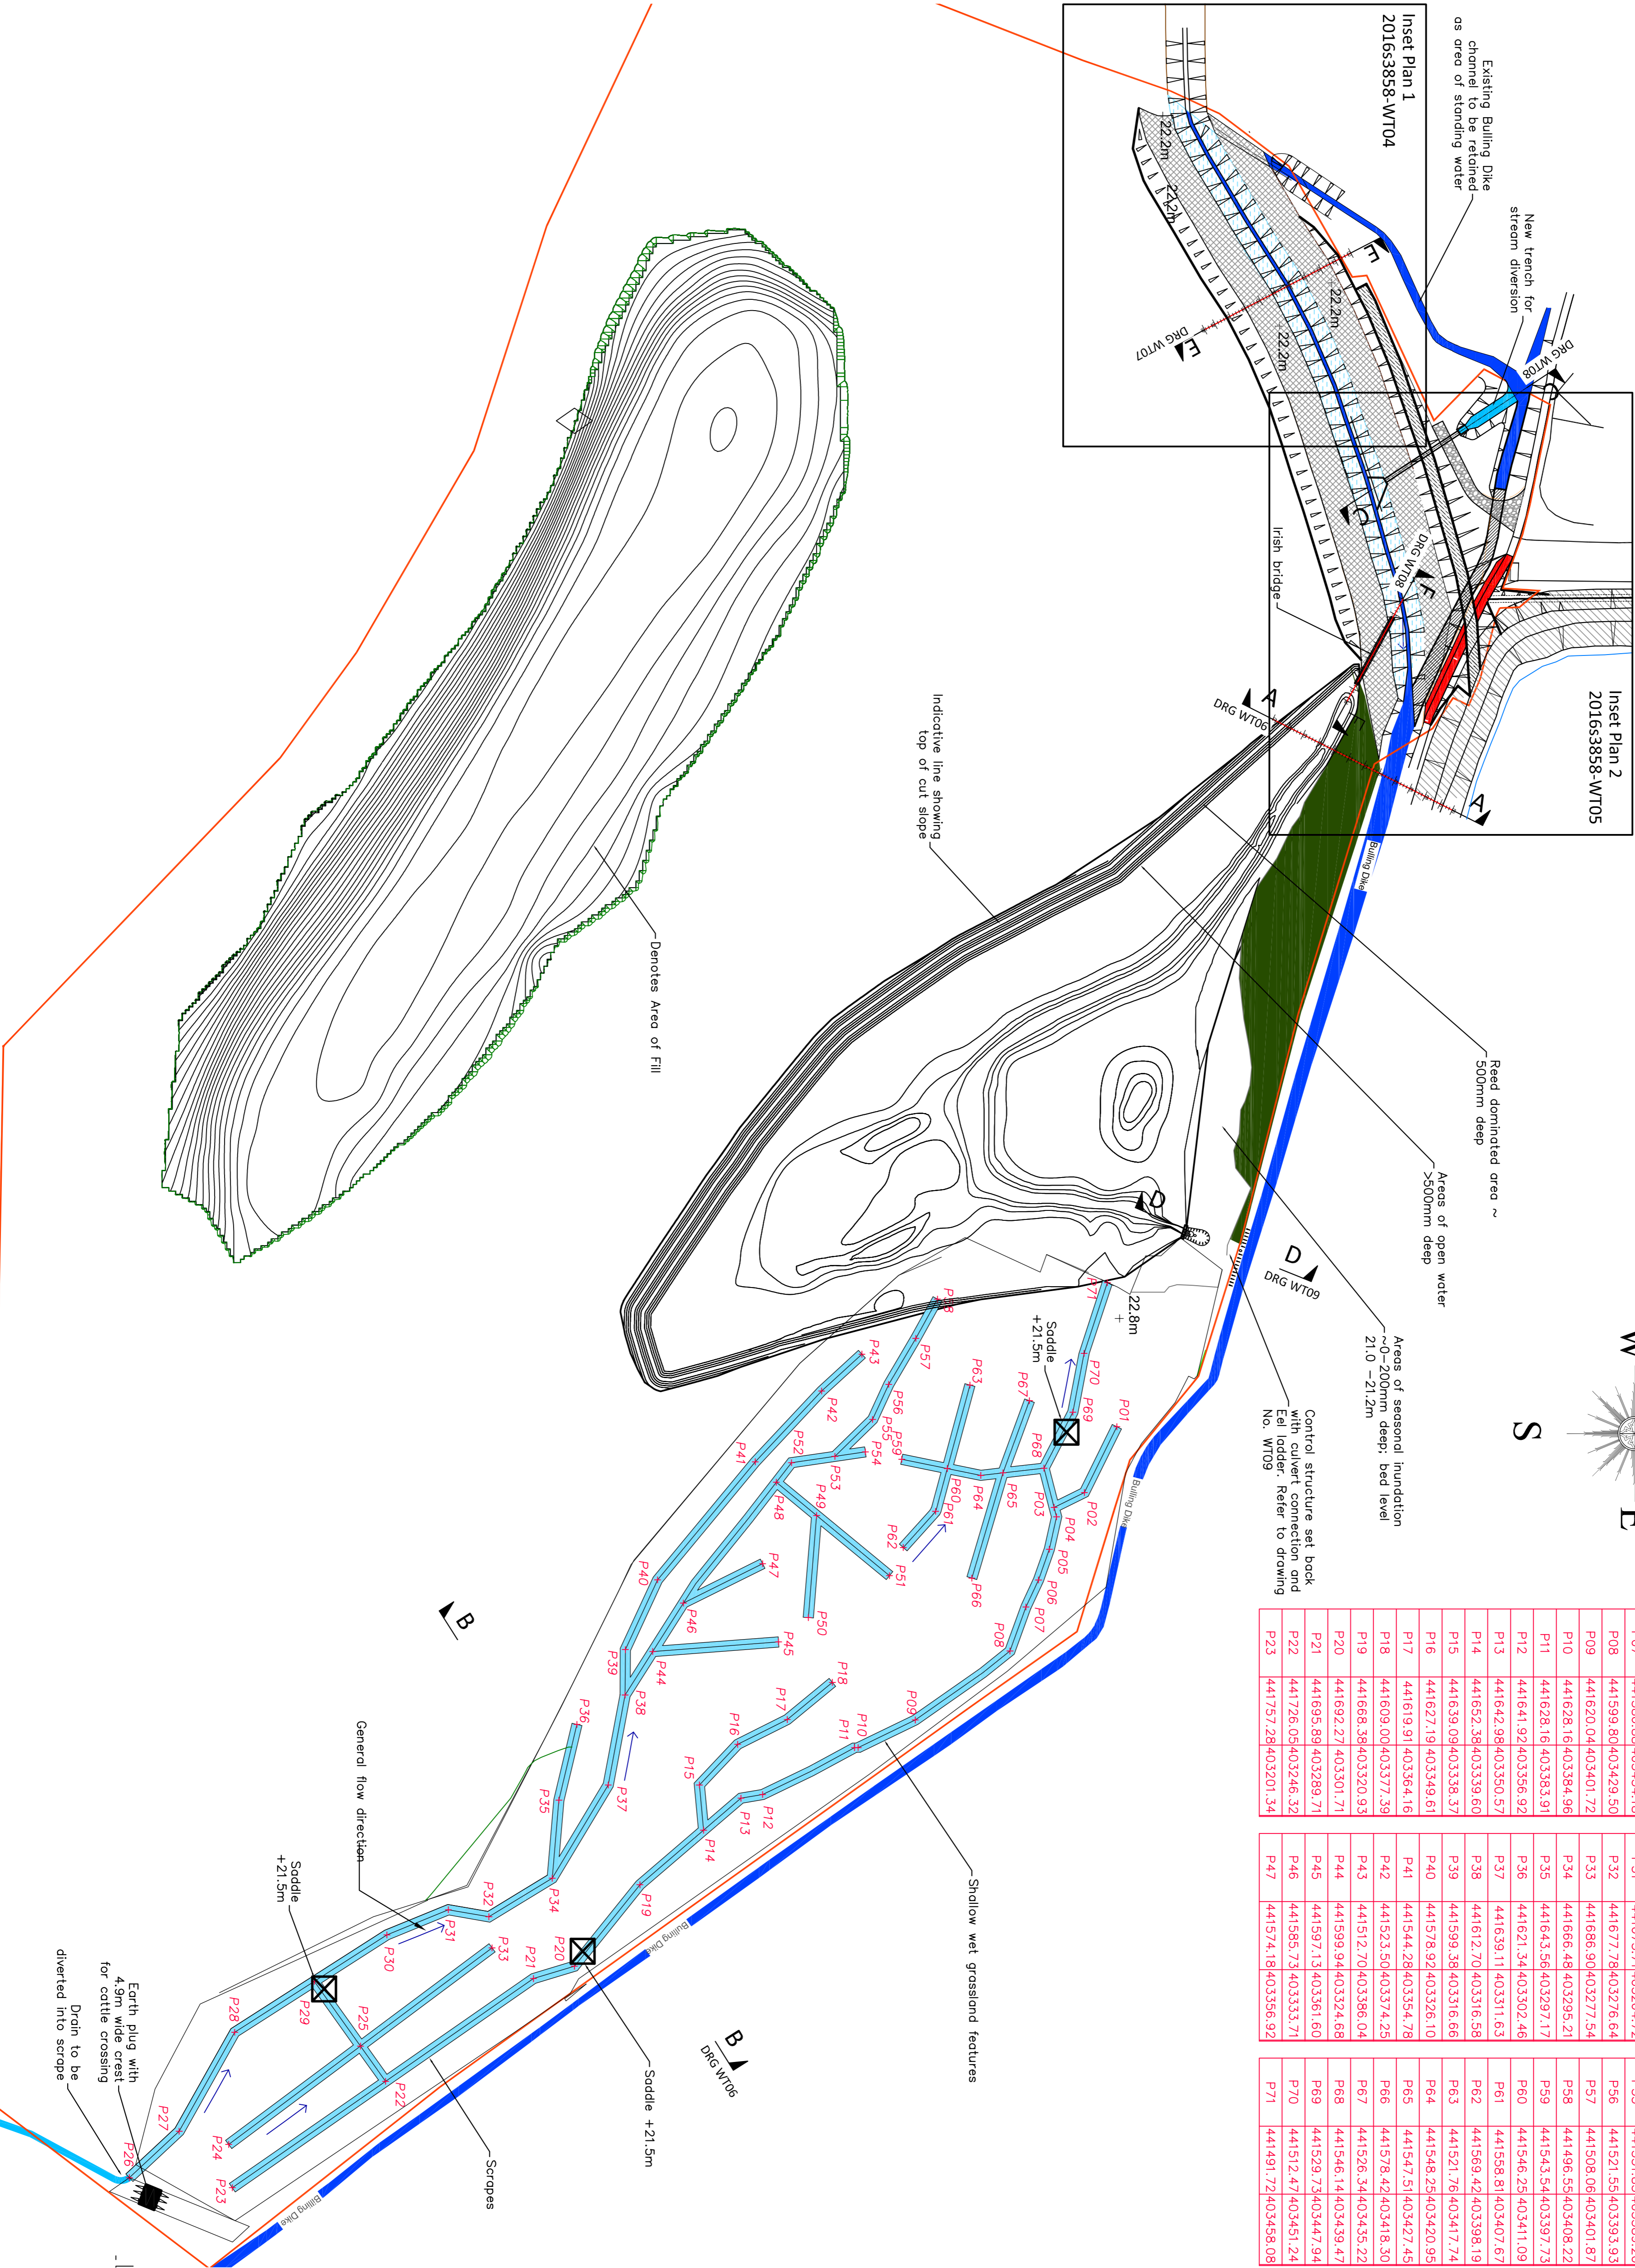

**The Garganey Trust**  
Wombwell Wetlands Extension Scheme  
Wings Across the Ings  
Outline General Arrangement

for


**JBA consulting**  
www.jbaconsulting.com  
t +44 (0)1634 689500  
e info@jbaconsulting.com















Rev	Description	Date	Drawn	Designed	Checked	Approved
1	Issued for review	24.7.18	PW	GP		
2	Issued for review	28.11.17	PW	GP		

Digital File Name: 2016s3858-WT03-2-Outline G.A  
Drawing Number: 2016s3858-WT03  
Scale: 1:1000 @ A1  
Drawn: Peter Wilkinson  
Checked: Greg Parkinson  
Approved:  
Rev.: 2  
Sheet No.: 1 of 1  
Status:

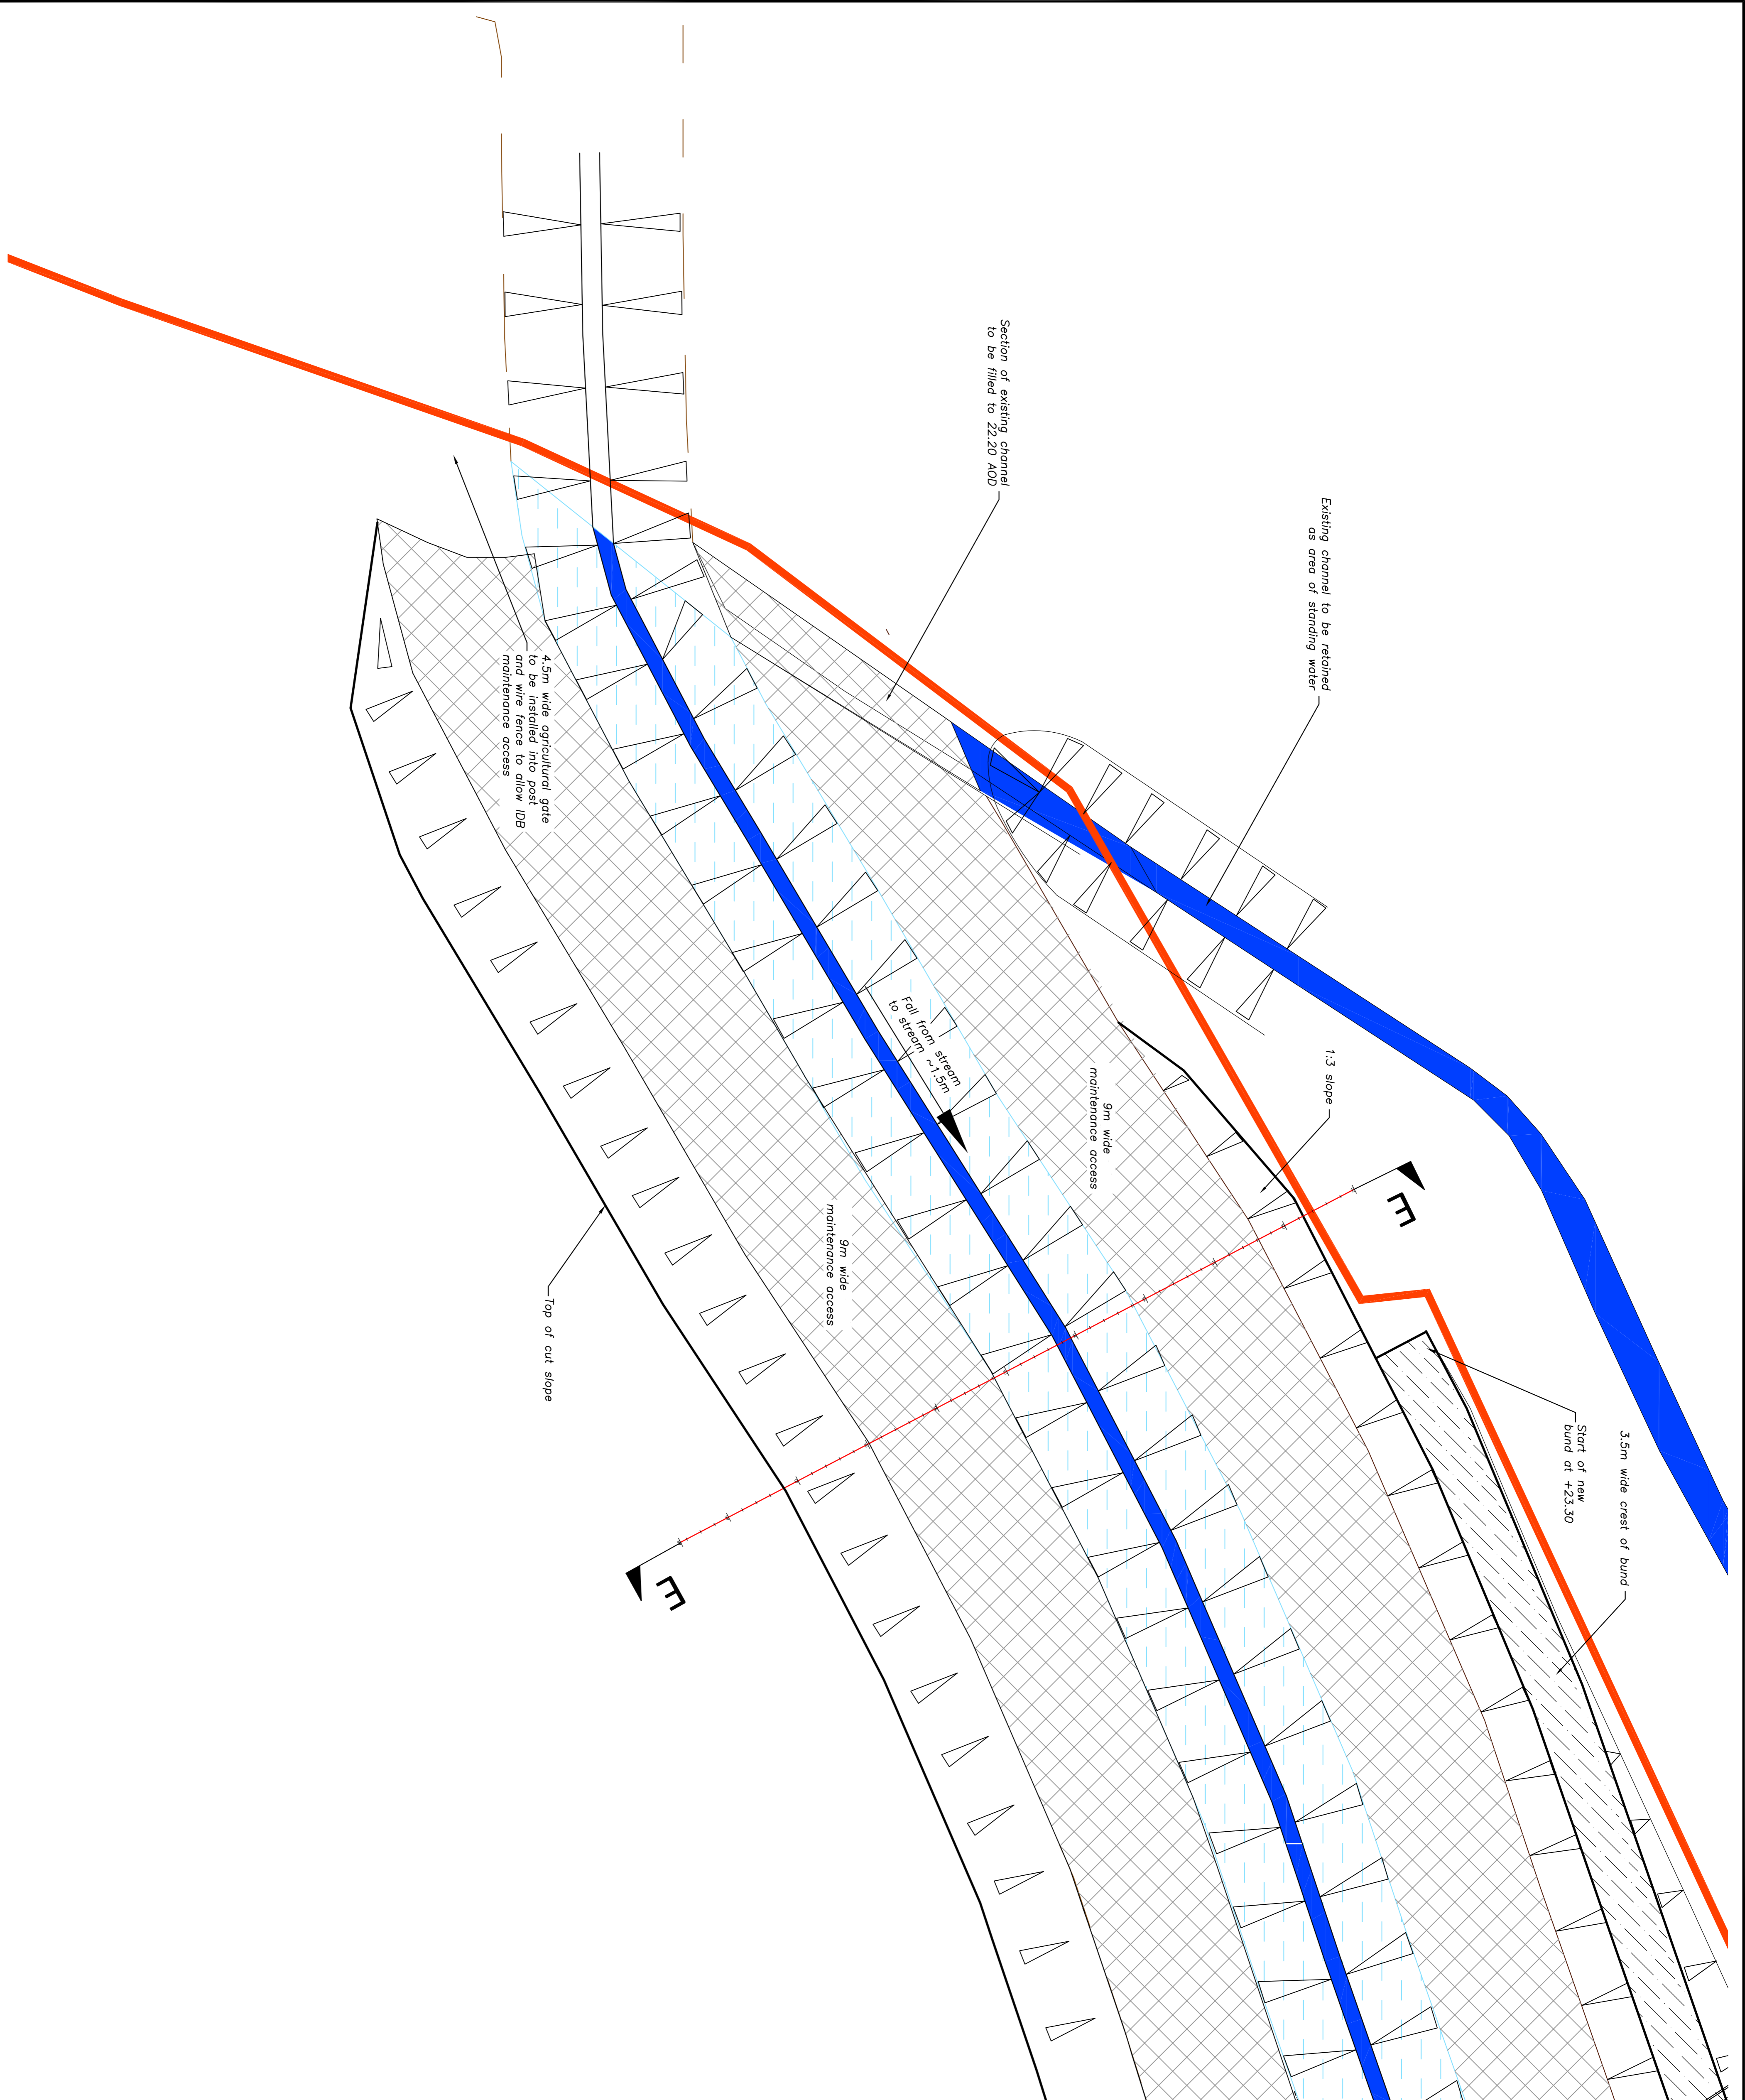

General Notes

Key

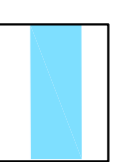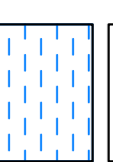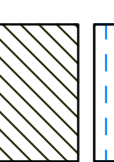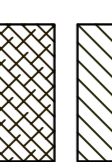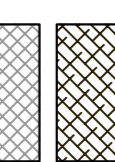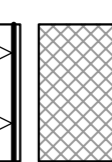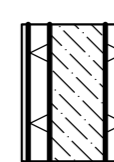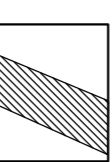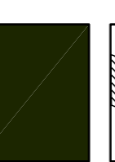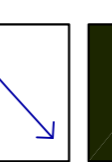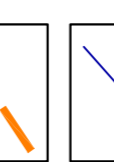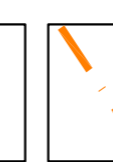
-  Proposed Scraper
-  New Channel
-  Seasonal areas of inundation
-  Reed dominated area
-  Areas to be filled for level 9m maintenance access
-  Flood embankment
-  Channels to be filled
-  Wet Grassland
-  General Flow Direction
-  Post and wire fence
-  Existing Channel
-  Denotes scrape setting out points (refer to table) **P01**

Rev	Date	Drawn	Designed	Checked	Approved
1	28.11.17	PW	GP		
2	24.7.18	PW	GP		

**JBA** consulting

www.jbaconsulting.com  
 1 +44 (0)1624 695100  
 info@jbaconsulting.com


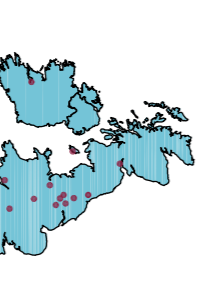

for

**The Garganey Trust**  
**Wombwell Wetlands Extension Scheme**  
**Wings Across the Ings**  
**Part General Arrangement**



Scale: 1:1000 @ A1

Digital File Name: 2016s3858-WT04-2-Inset Plan 1


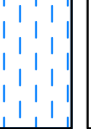
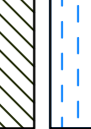
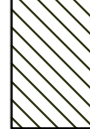

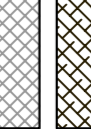
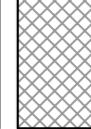
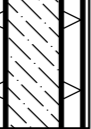

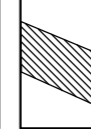
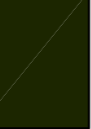

Drawing Number: 2016s3858-WT04

Drawn: Peter Wilkinson 24.7.2018  
 Designed: Greg Parkinson 24.7.2018  
 Checked: Approved:  
 Rev.: 2 Sheet No.: 1 of 1  
 Status:

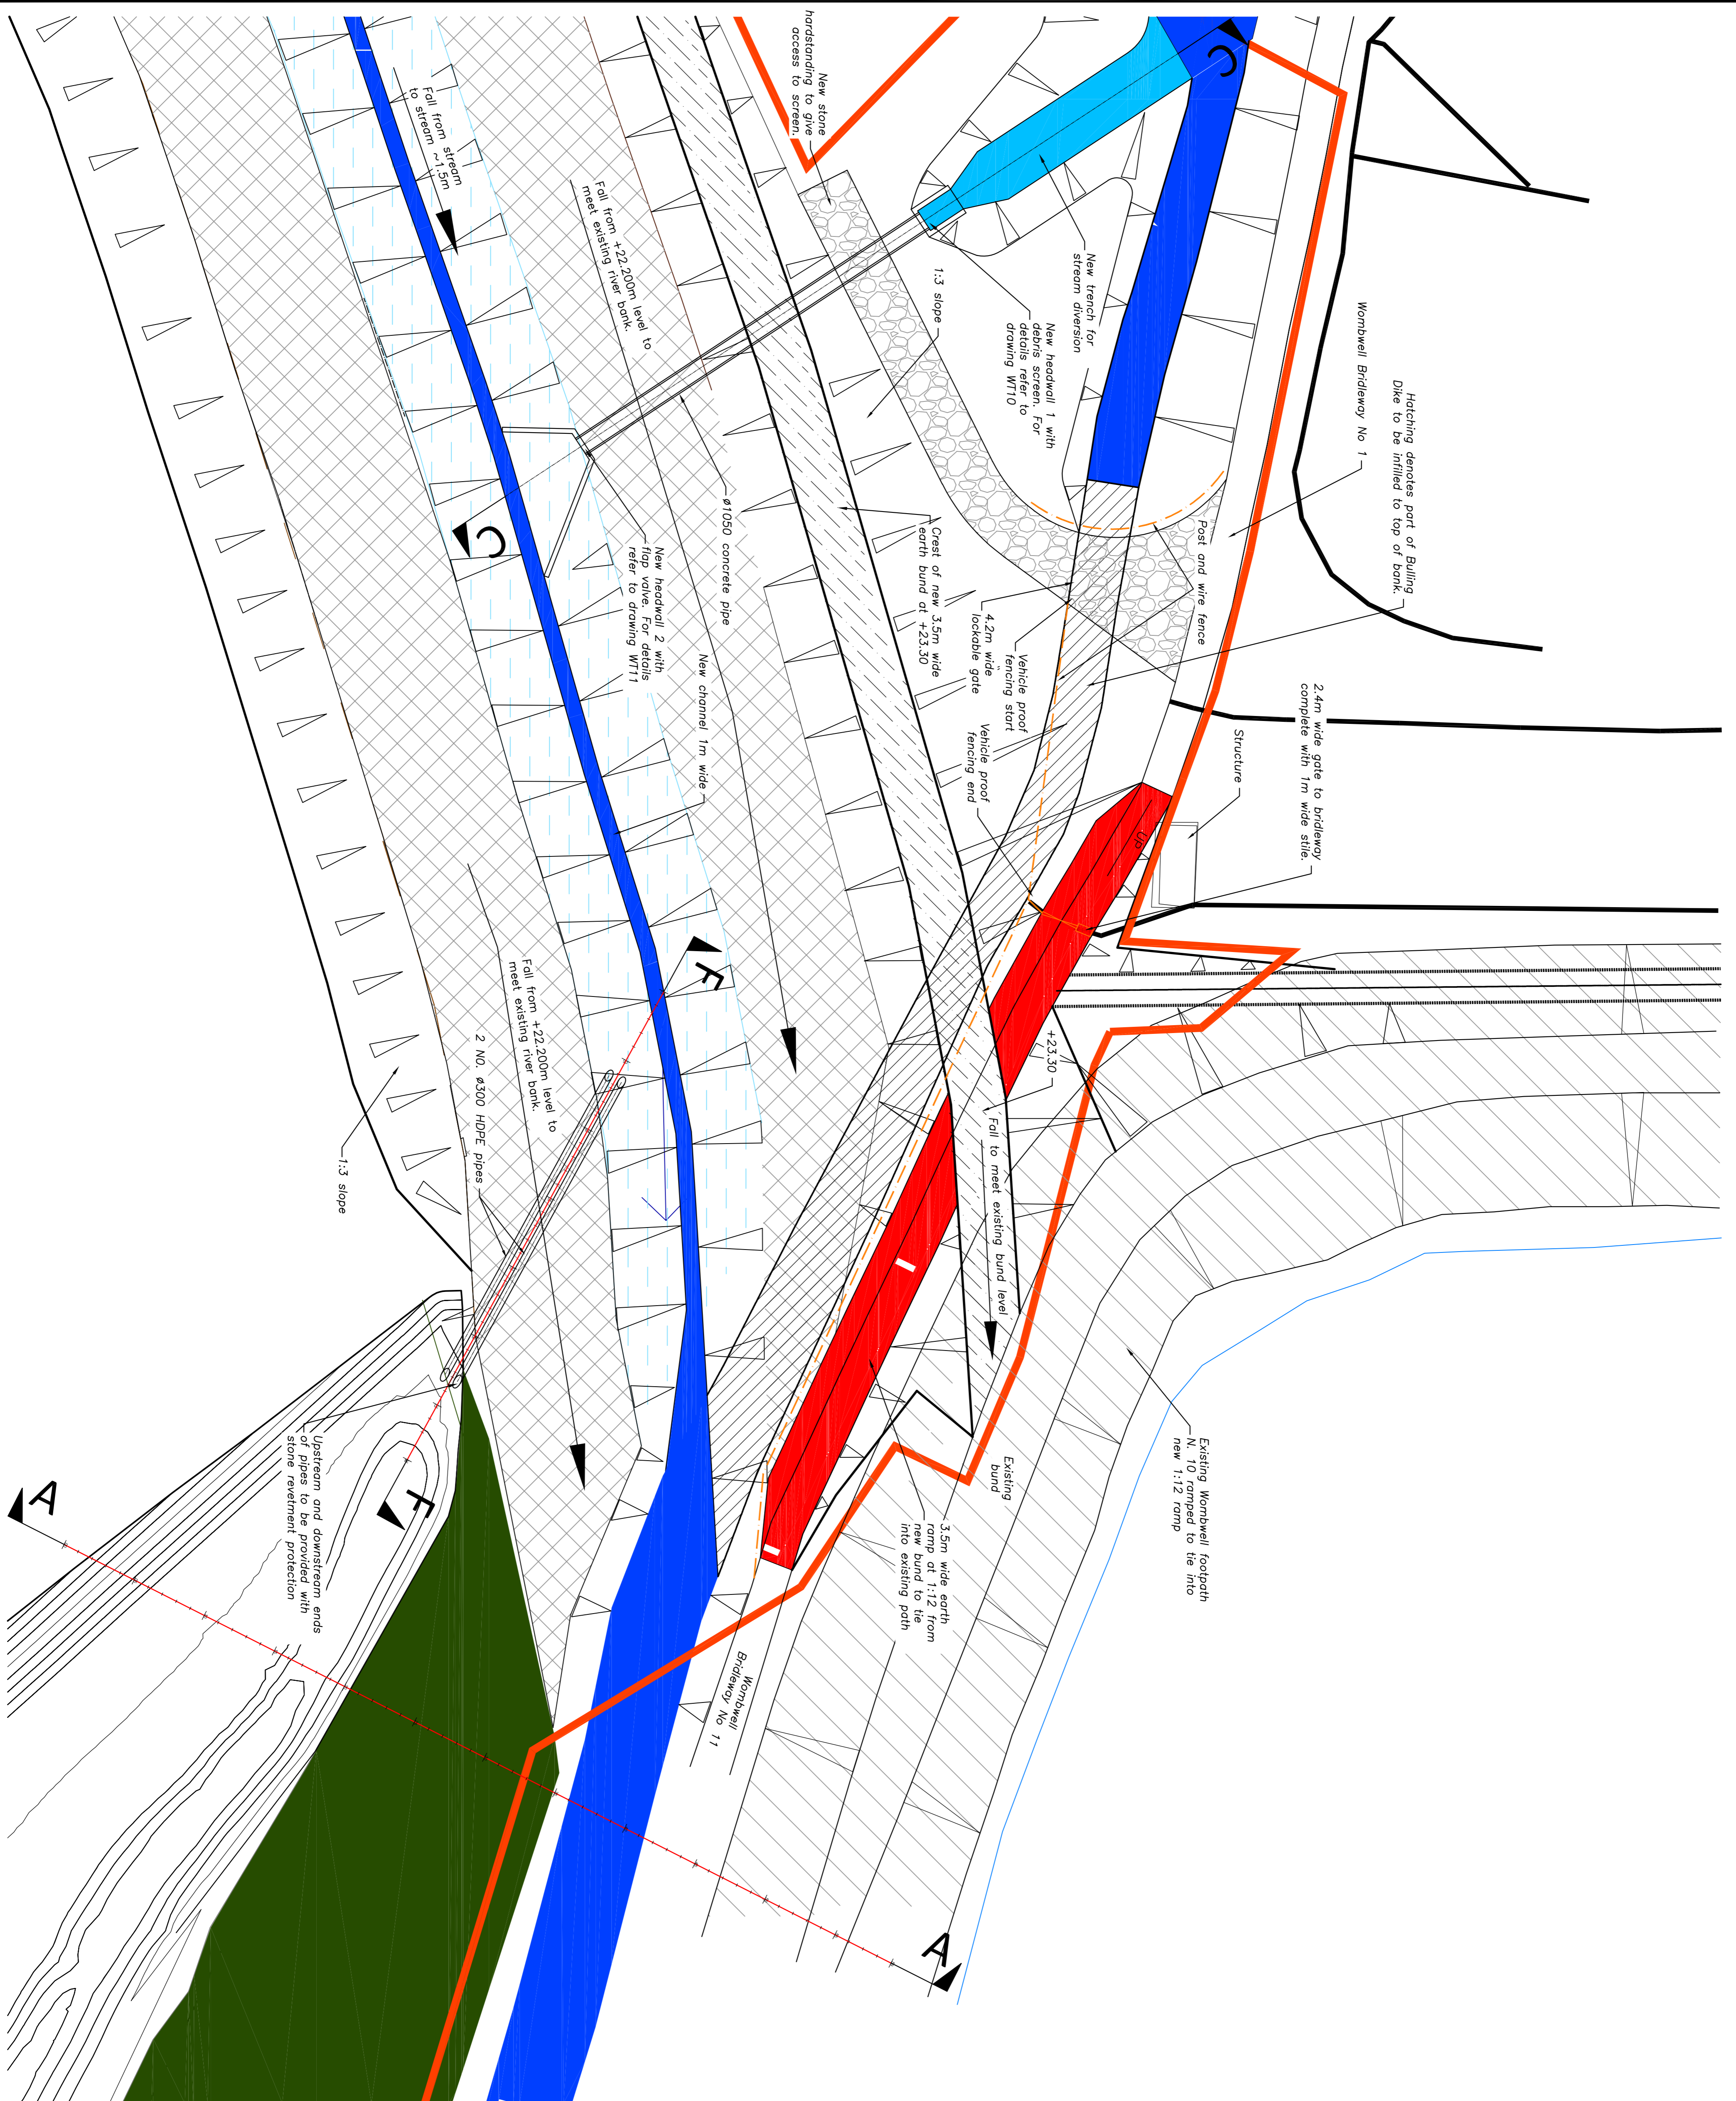

General Notes


Key

-  Proposed Scrape
-  New Channel
-  Seasonal areas of inundation
-  Reed dominated area
-  Areas to be filled for level 9m maintenance access
-  Flood embankment
-  Channels to be filled
-  Wet Grassland
-  General Flow Direction
-  Post and wire fence
-  Existing Channel
-  Denotes scrape setting out points (refer to table) **P01**

Rev	Modifications	Date	Drawn	Designed	Checked	Approved
2	Issued for review.	24.7.18	PW	GP		
1	Issued for review.	28.11.17	PW	GP		

**JBA**  
consulting

www.jbaconsulting.com  
t +44 (0)1624 695100  
e info@jbaconsulting.com

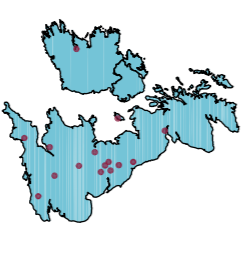


**The Garganey Trust**  
Wombwell Wetlands Extension Scheme  
Wings Across the Ings  
Part General Arrangement

This document is the property of JBA Consulting Ltd. It shall not be reproduced in whole or in part, nor disclosed to a third party, without the permission of JBA Consulting Ltd.

Scale: 1:1000 @ A1

Digital File Name: 2016s3858-WT05-2-Inst Plan 2





Drawing Number: 2016s3858-WT05

Drawn: Peter Wilkinson 24.7.2018


Checked: Greg Parkinson 24.7.2018

Approved:

Rev.: 2 Sheet No.: 1 of 1 Status:

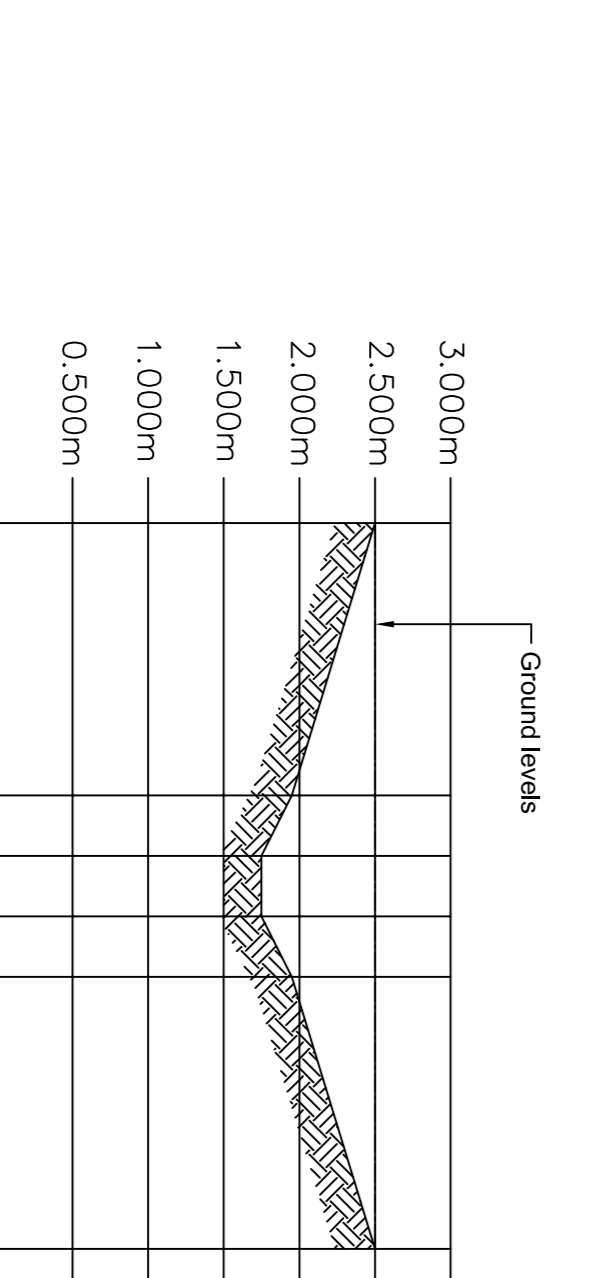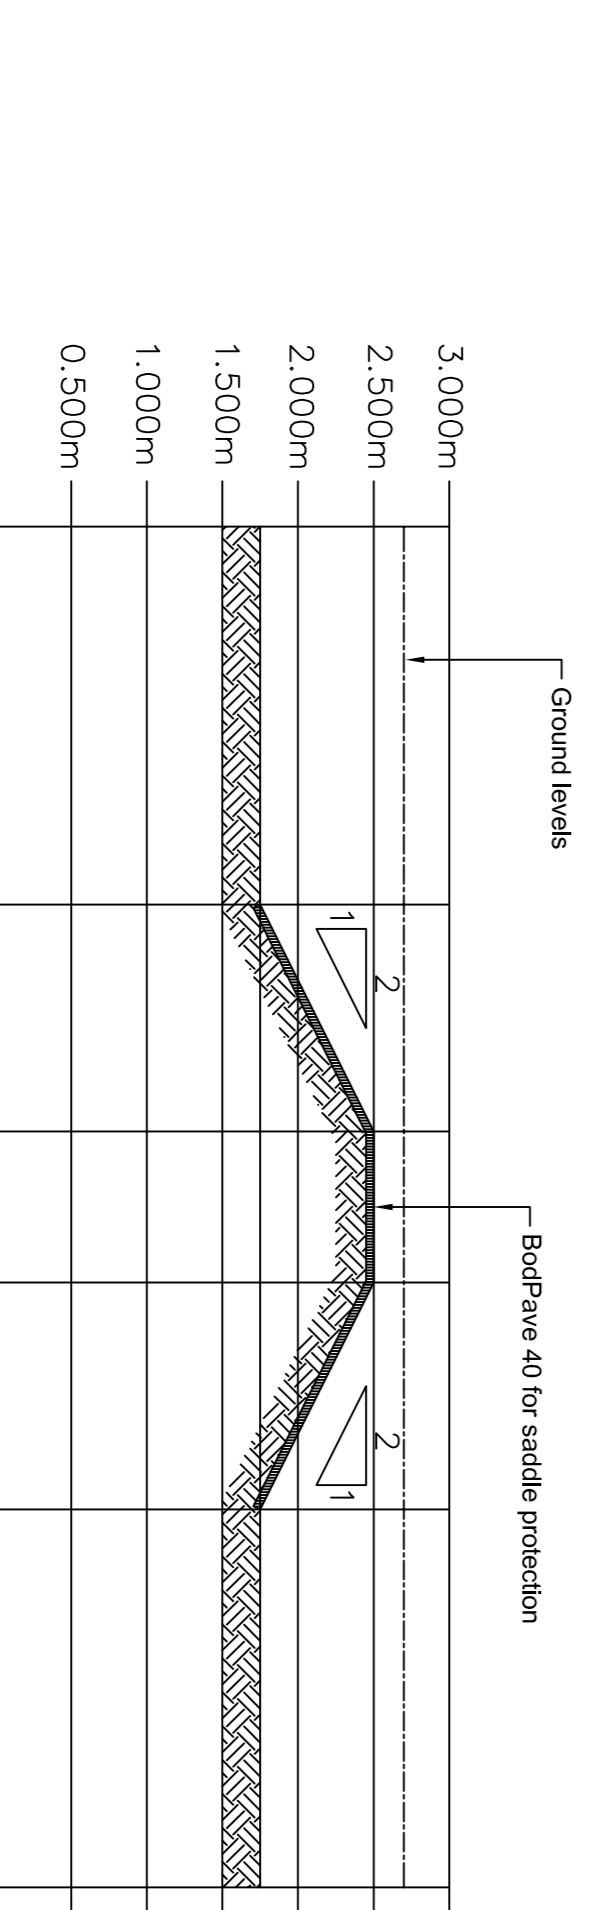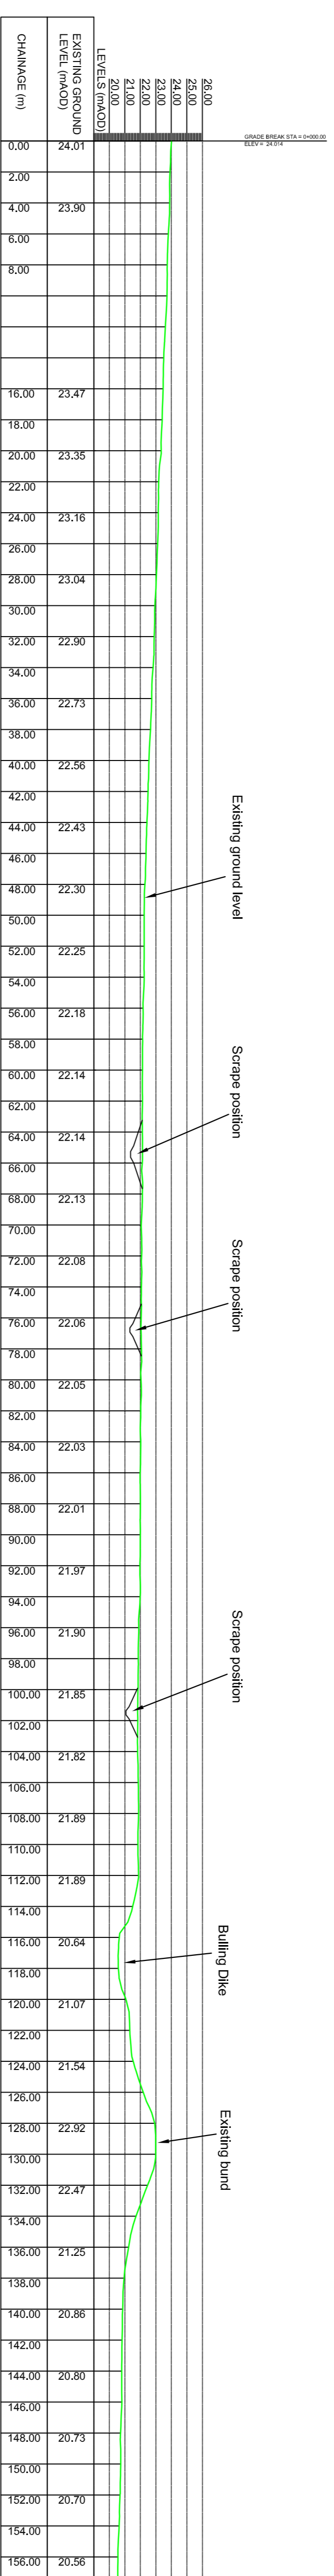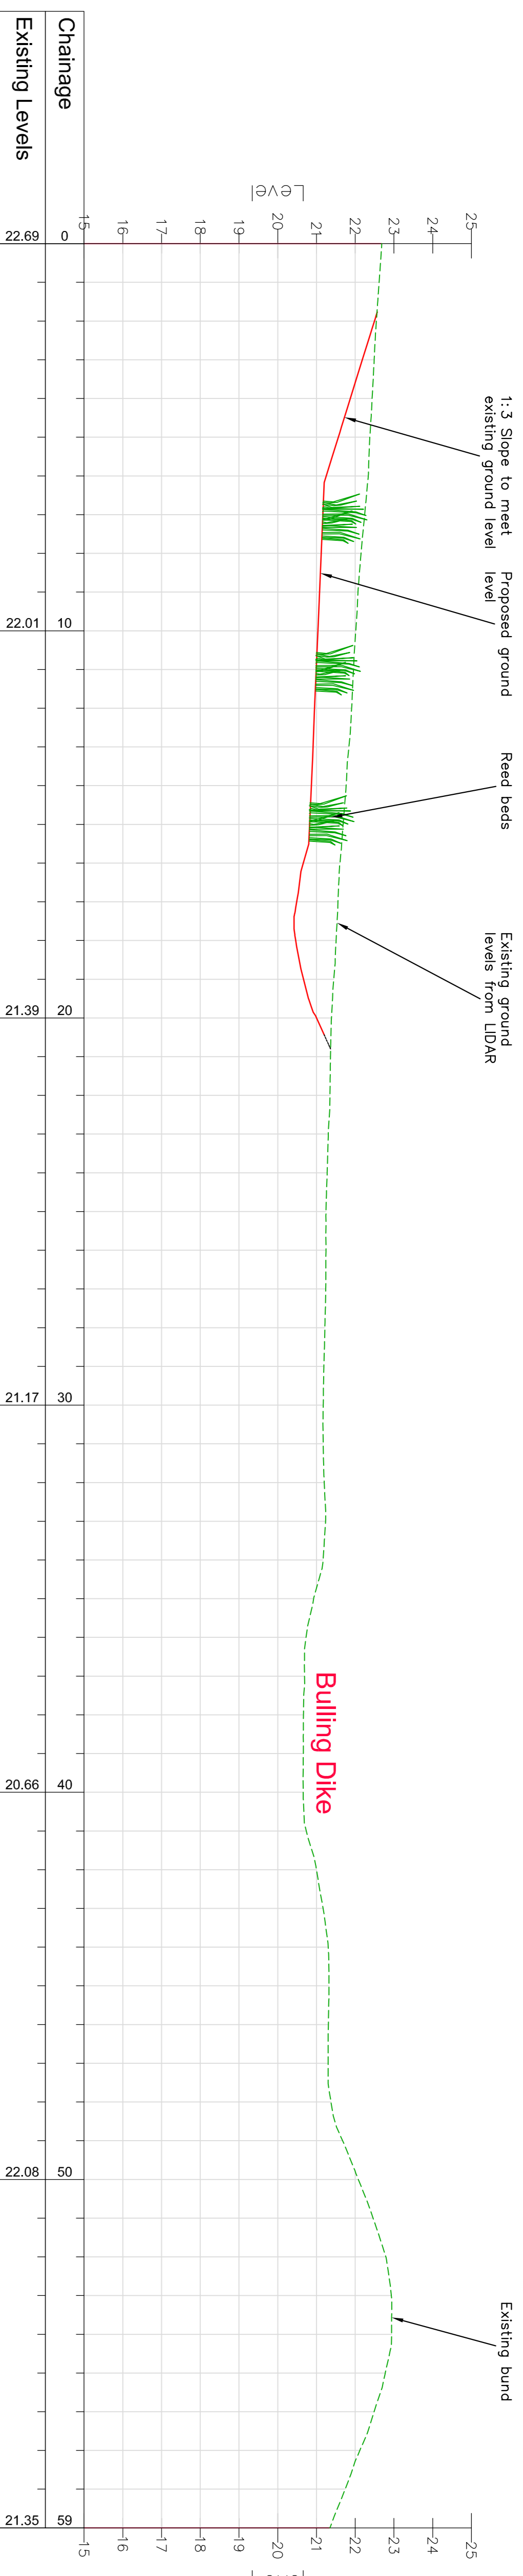

Rev	Issued for review	Date	Drawn	Designed	Checked	Approved
1	Issued for review	24.7.18	PWJ	GP		

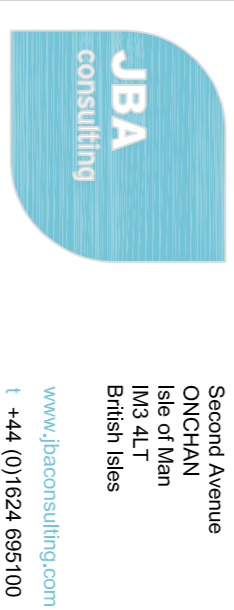

Second Avenue  
 e info@jbaconsulting.com



for  
**The Garganey Trust**  
 Wombwell Wetlands Extension Scheme  
 Wings Across the Ings  
 Sections Sheet 1


Scale: **as noted @ A1**

Digital File Name: 2016s3858-WT06-1-Sections 01  
 Drawing Number: 2016s3858-WT06

Drawn: Peter Wilkinson 24.7.2018  
 Checked: Greg Parkinson 24.7.2018  
 Approved:

Rev.: 1 Sheet No.: 1 of 1 Status: