

Ground Floor GA
Scale 1:50



ELEVATION A
Scale 1:50




ELEVATION B
Scale 1:50



ELEVATION D
Scale 1:50



ELEVATION C
Scale 1:50

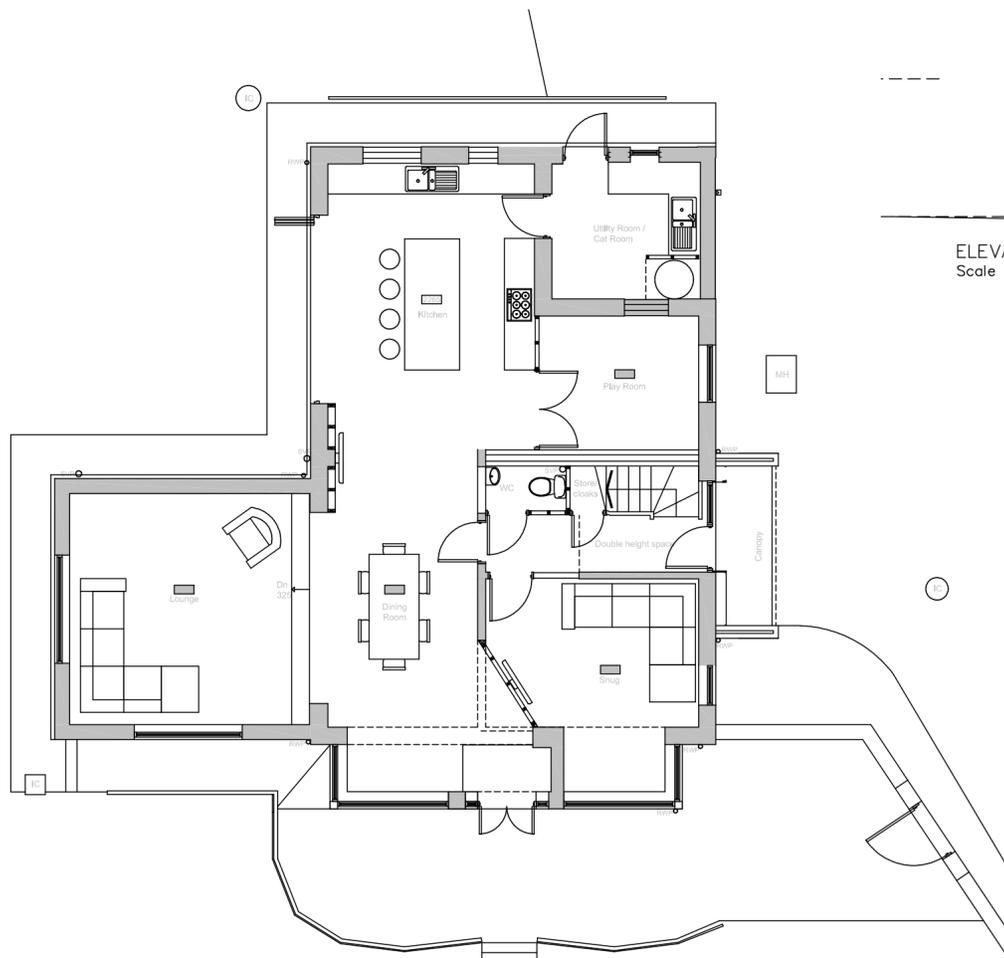

Mr & Mrs D THOMAS

HILLCREST HOUSE
ROPER LANE
THURGOLAND
BARNSELEY S35 7AA

EX PLANS & ELEVATIONS

1:100@A2 AUG 25

Peter Thompson

"Linwood"
Barnsley Road
Dodworth



M.C.I.A.T.

Barnsley S75 3JR tef. 01226 201391
m. 07973251730
e-mail peter-thompson@hotmail.co.uk