
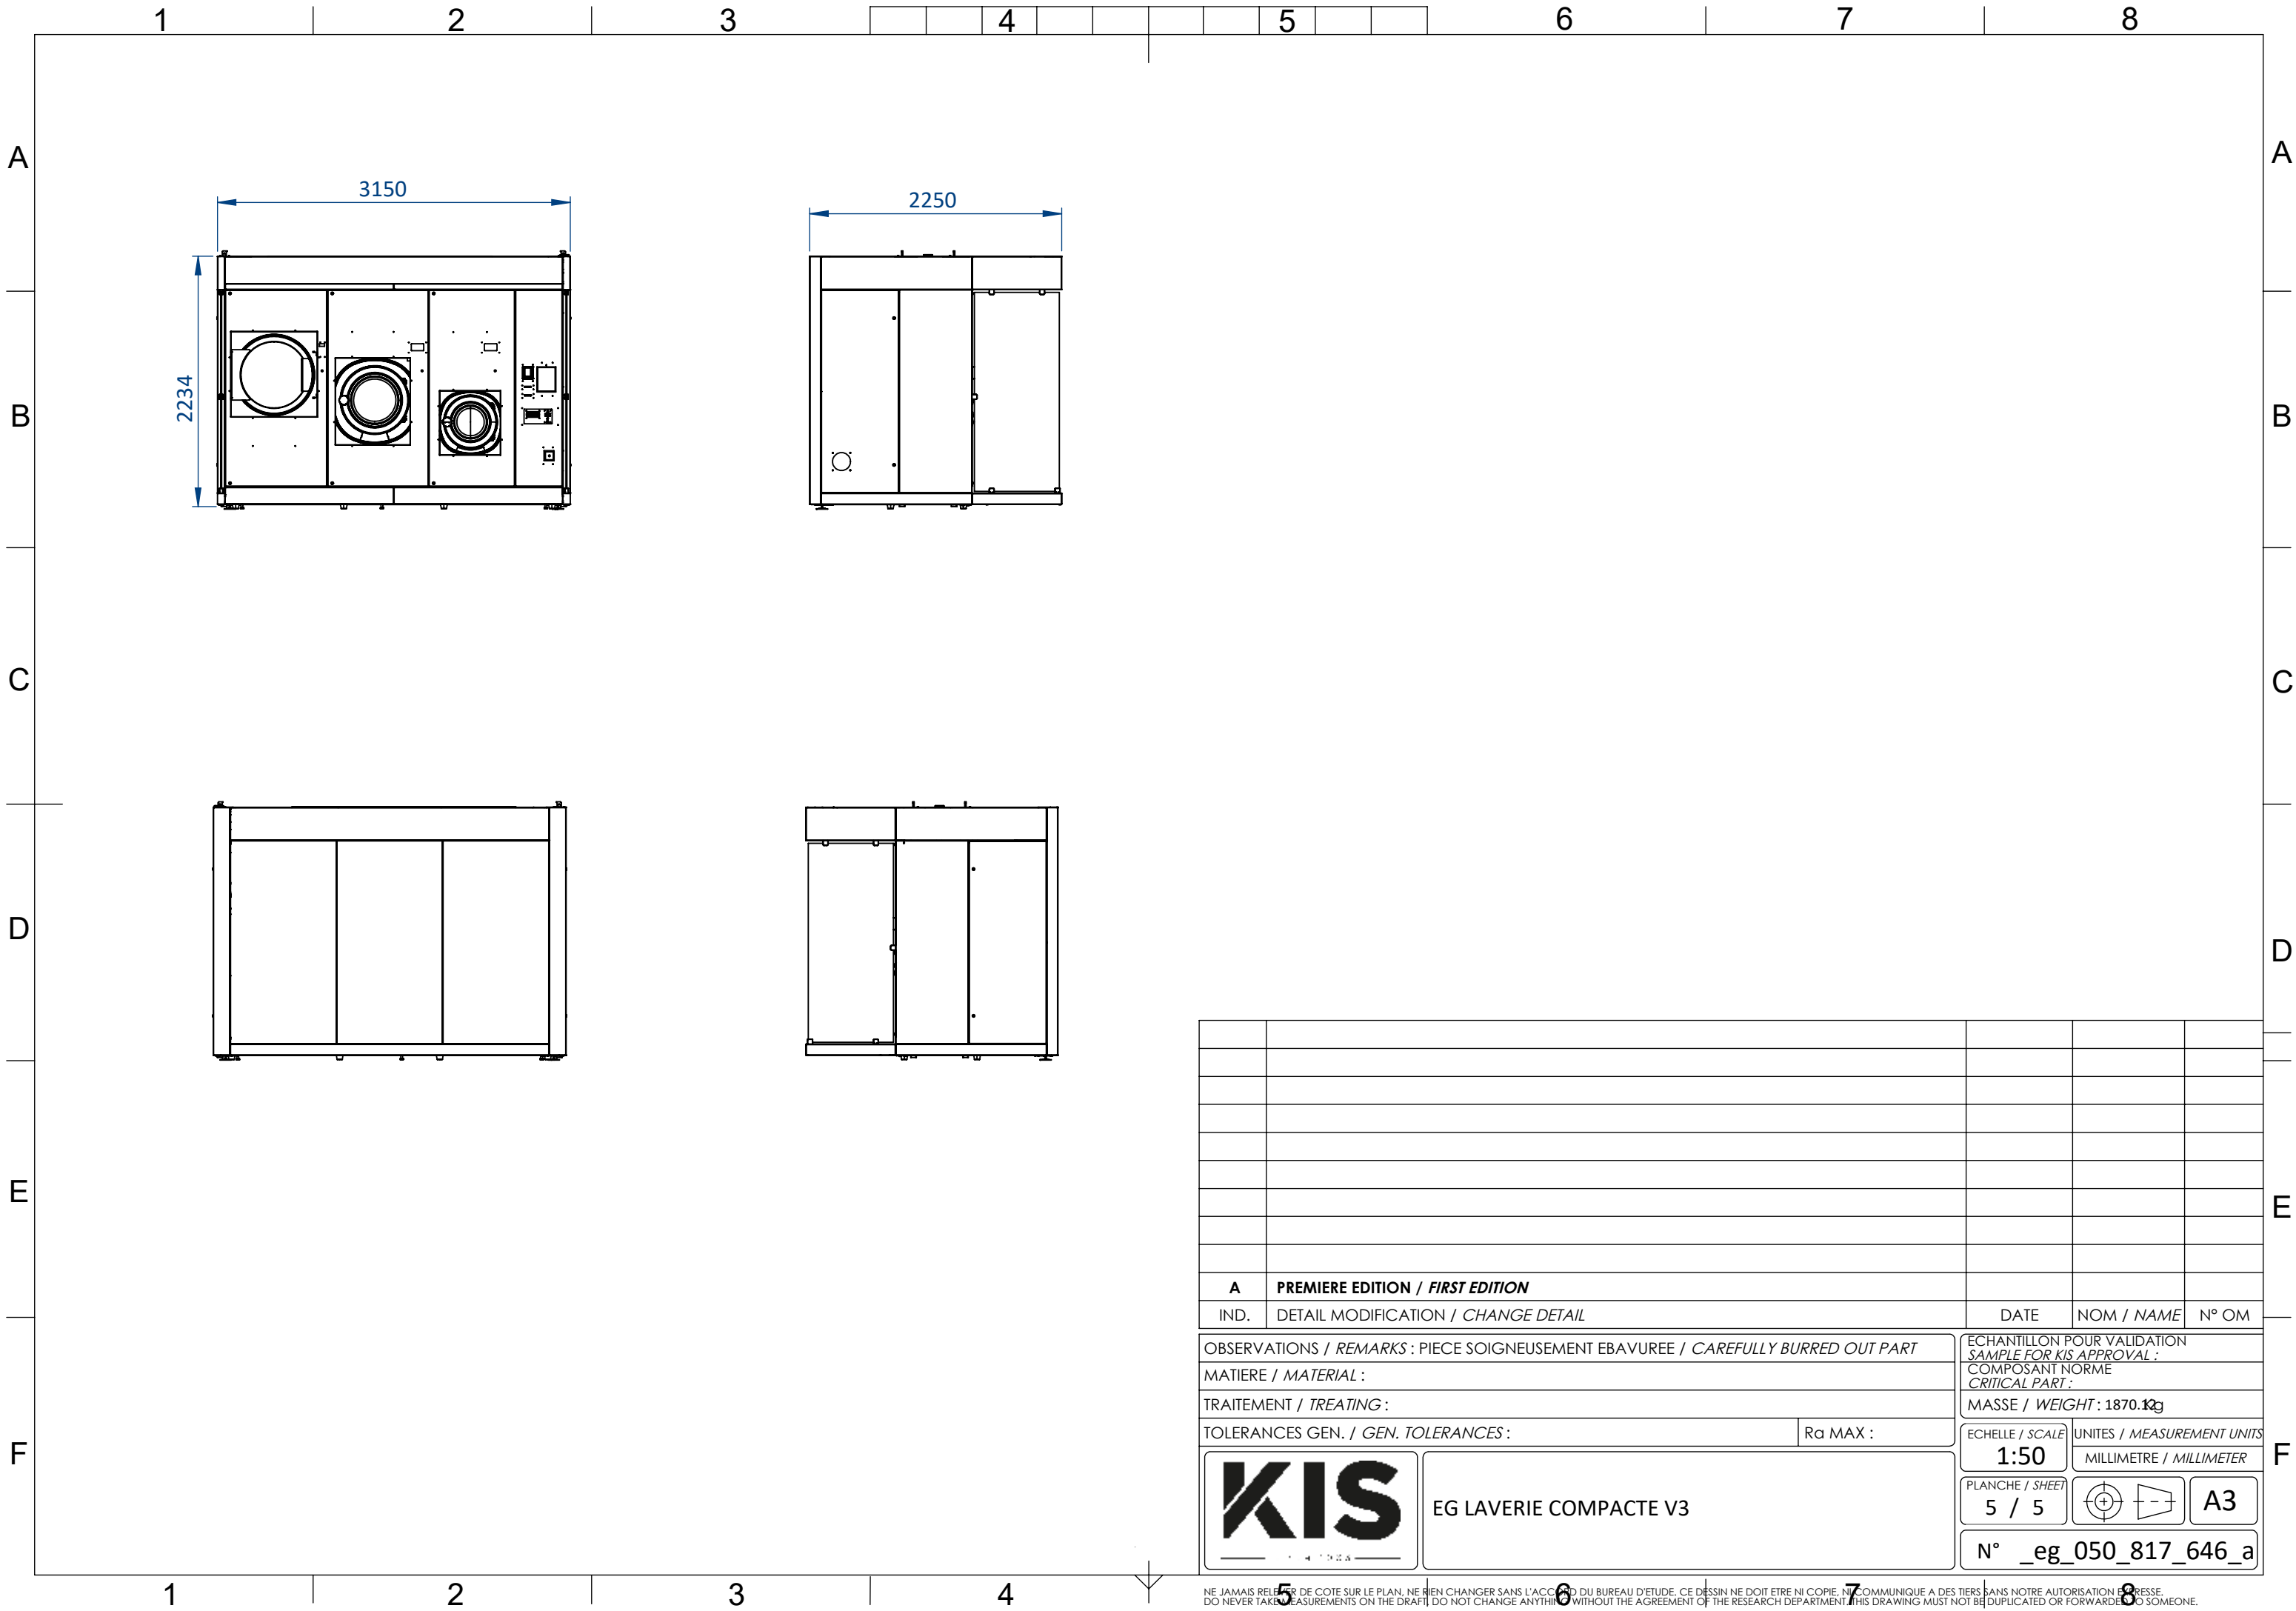


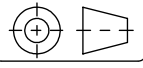

A	PREMIERE EDITION / FIRST EDITION					
IND.	DETAIL MODIFICATION / CHANGE DETAIL		DATE	NOM / NAME N° OM		
OBSERVATIONS / REMARKS : PIECE SOIGNEUSEMENT EBAVUREE / CAREFULLY BURRED OUT PART			ECHANTILLON POUR VALIDATION			
MATIERE / MATERIAL :			SAMPLE FOR KIS APPROVAL :			
TRAITEMENT / TREATING :			COMPOSANT NORME			
TOLERANCES GEN. / GEN. TOLERANCES :			CRITICAL PART :			
			MASSE / WEIGHT : 1870.12g			
			ECHELLE / SCALE	UNITES / MEASUREMENT UNITS		
			1:50	MILLIMETRE / MILLIMETER		
			PLANCHE / SHEET			
			5 / 5	 A3		
			N° _eg_050_817_646_a			