




FRONT ELEVATION




REAR ELEVATION




SIDE ELEVATION

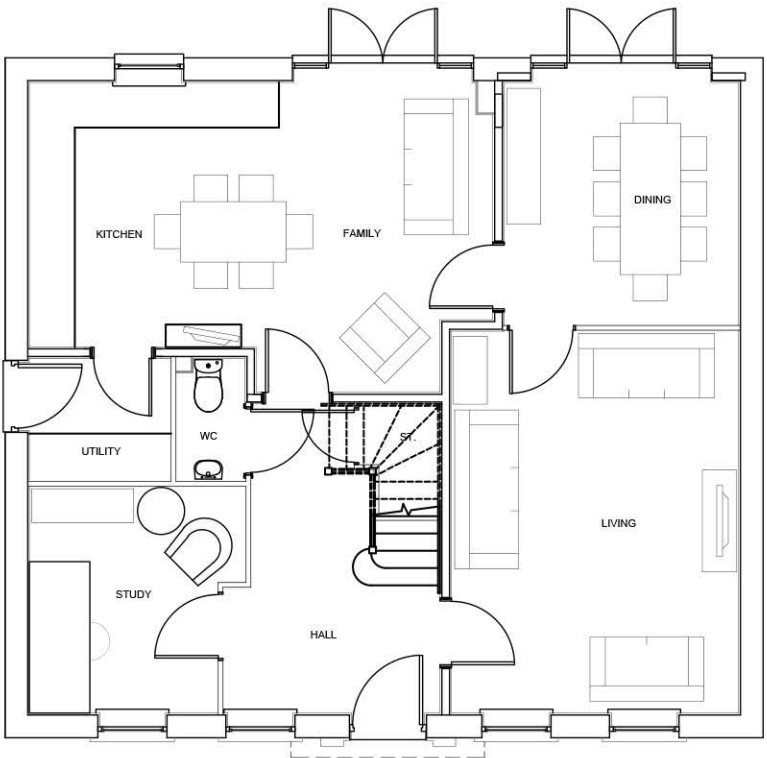

GROUND FLOOR PLAN

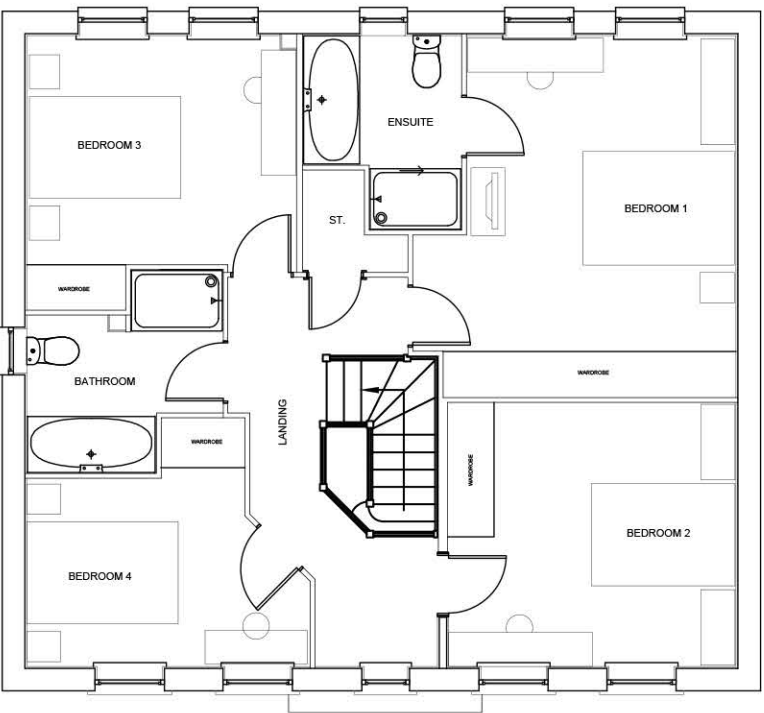

FIRST FLOOR PLAN

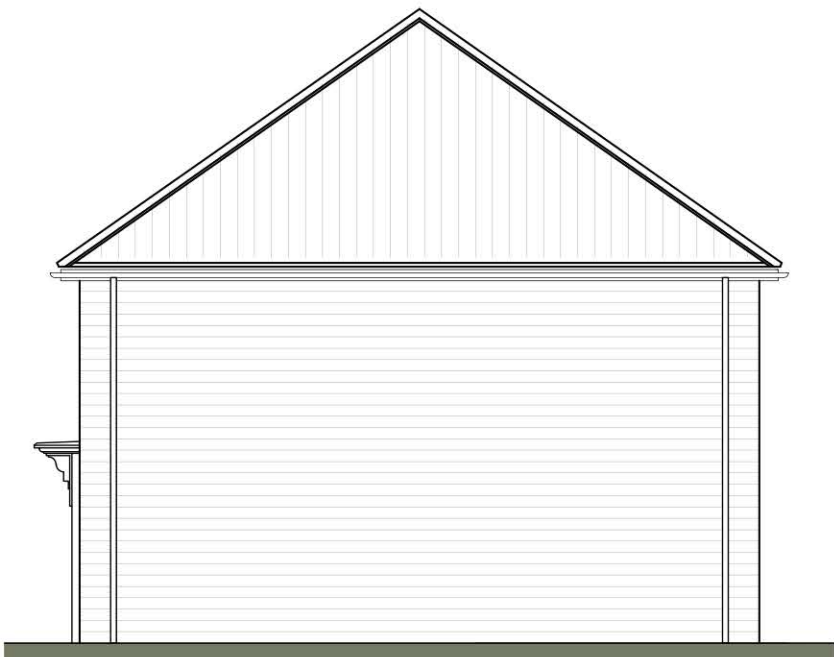

SIDE ELEVATION



A	Corbel detail revised, ridge height increased by 75mm to accommodate coursing.	TS	27.01.21
REV.	DESCRIPTION:	BY:	DATE:

Suite 4, Unit 1,
 Benton Office Park,
 Bennett Avenue,
 Horbury,
 Wakefield,
 WF4 5RA
 Tel: 01924 669424

Web: www.sten-architecture.co.uk
 Twitter: @STEN_arch
 Facebook: [stenarchitectureid](https://www.facebook.com/stenarchitectureid)
 LinkedIn: [Sten Architecture](https://www.linkedin.com/company/sten-architecture)

CLIENT:	Barratt and David Wilson Homes Yorkshire West			TITLE: Planning Drawings Chelworth (H497) - Stone variant	
SITE:	Penistone			SCALE AT A3: 1:100	DATE: 04.02.20
				DRAWN: TW	CHECKED:
				PROJECT NO: 2001	DRAWING NO: 2001.H497.02
				REVISION: A	