
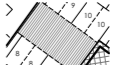





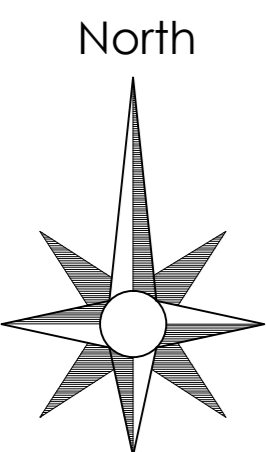
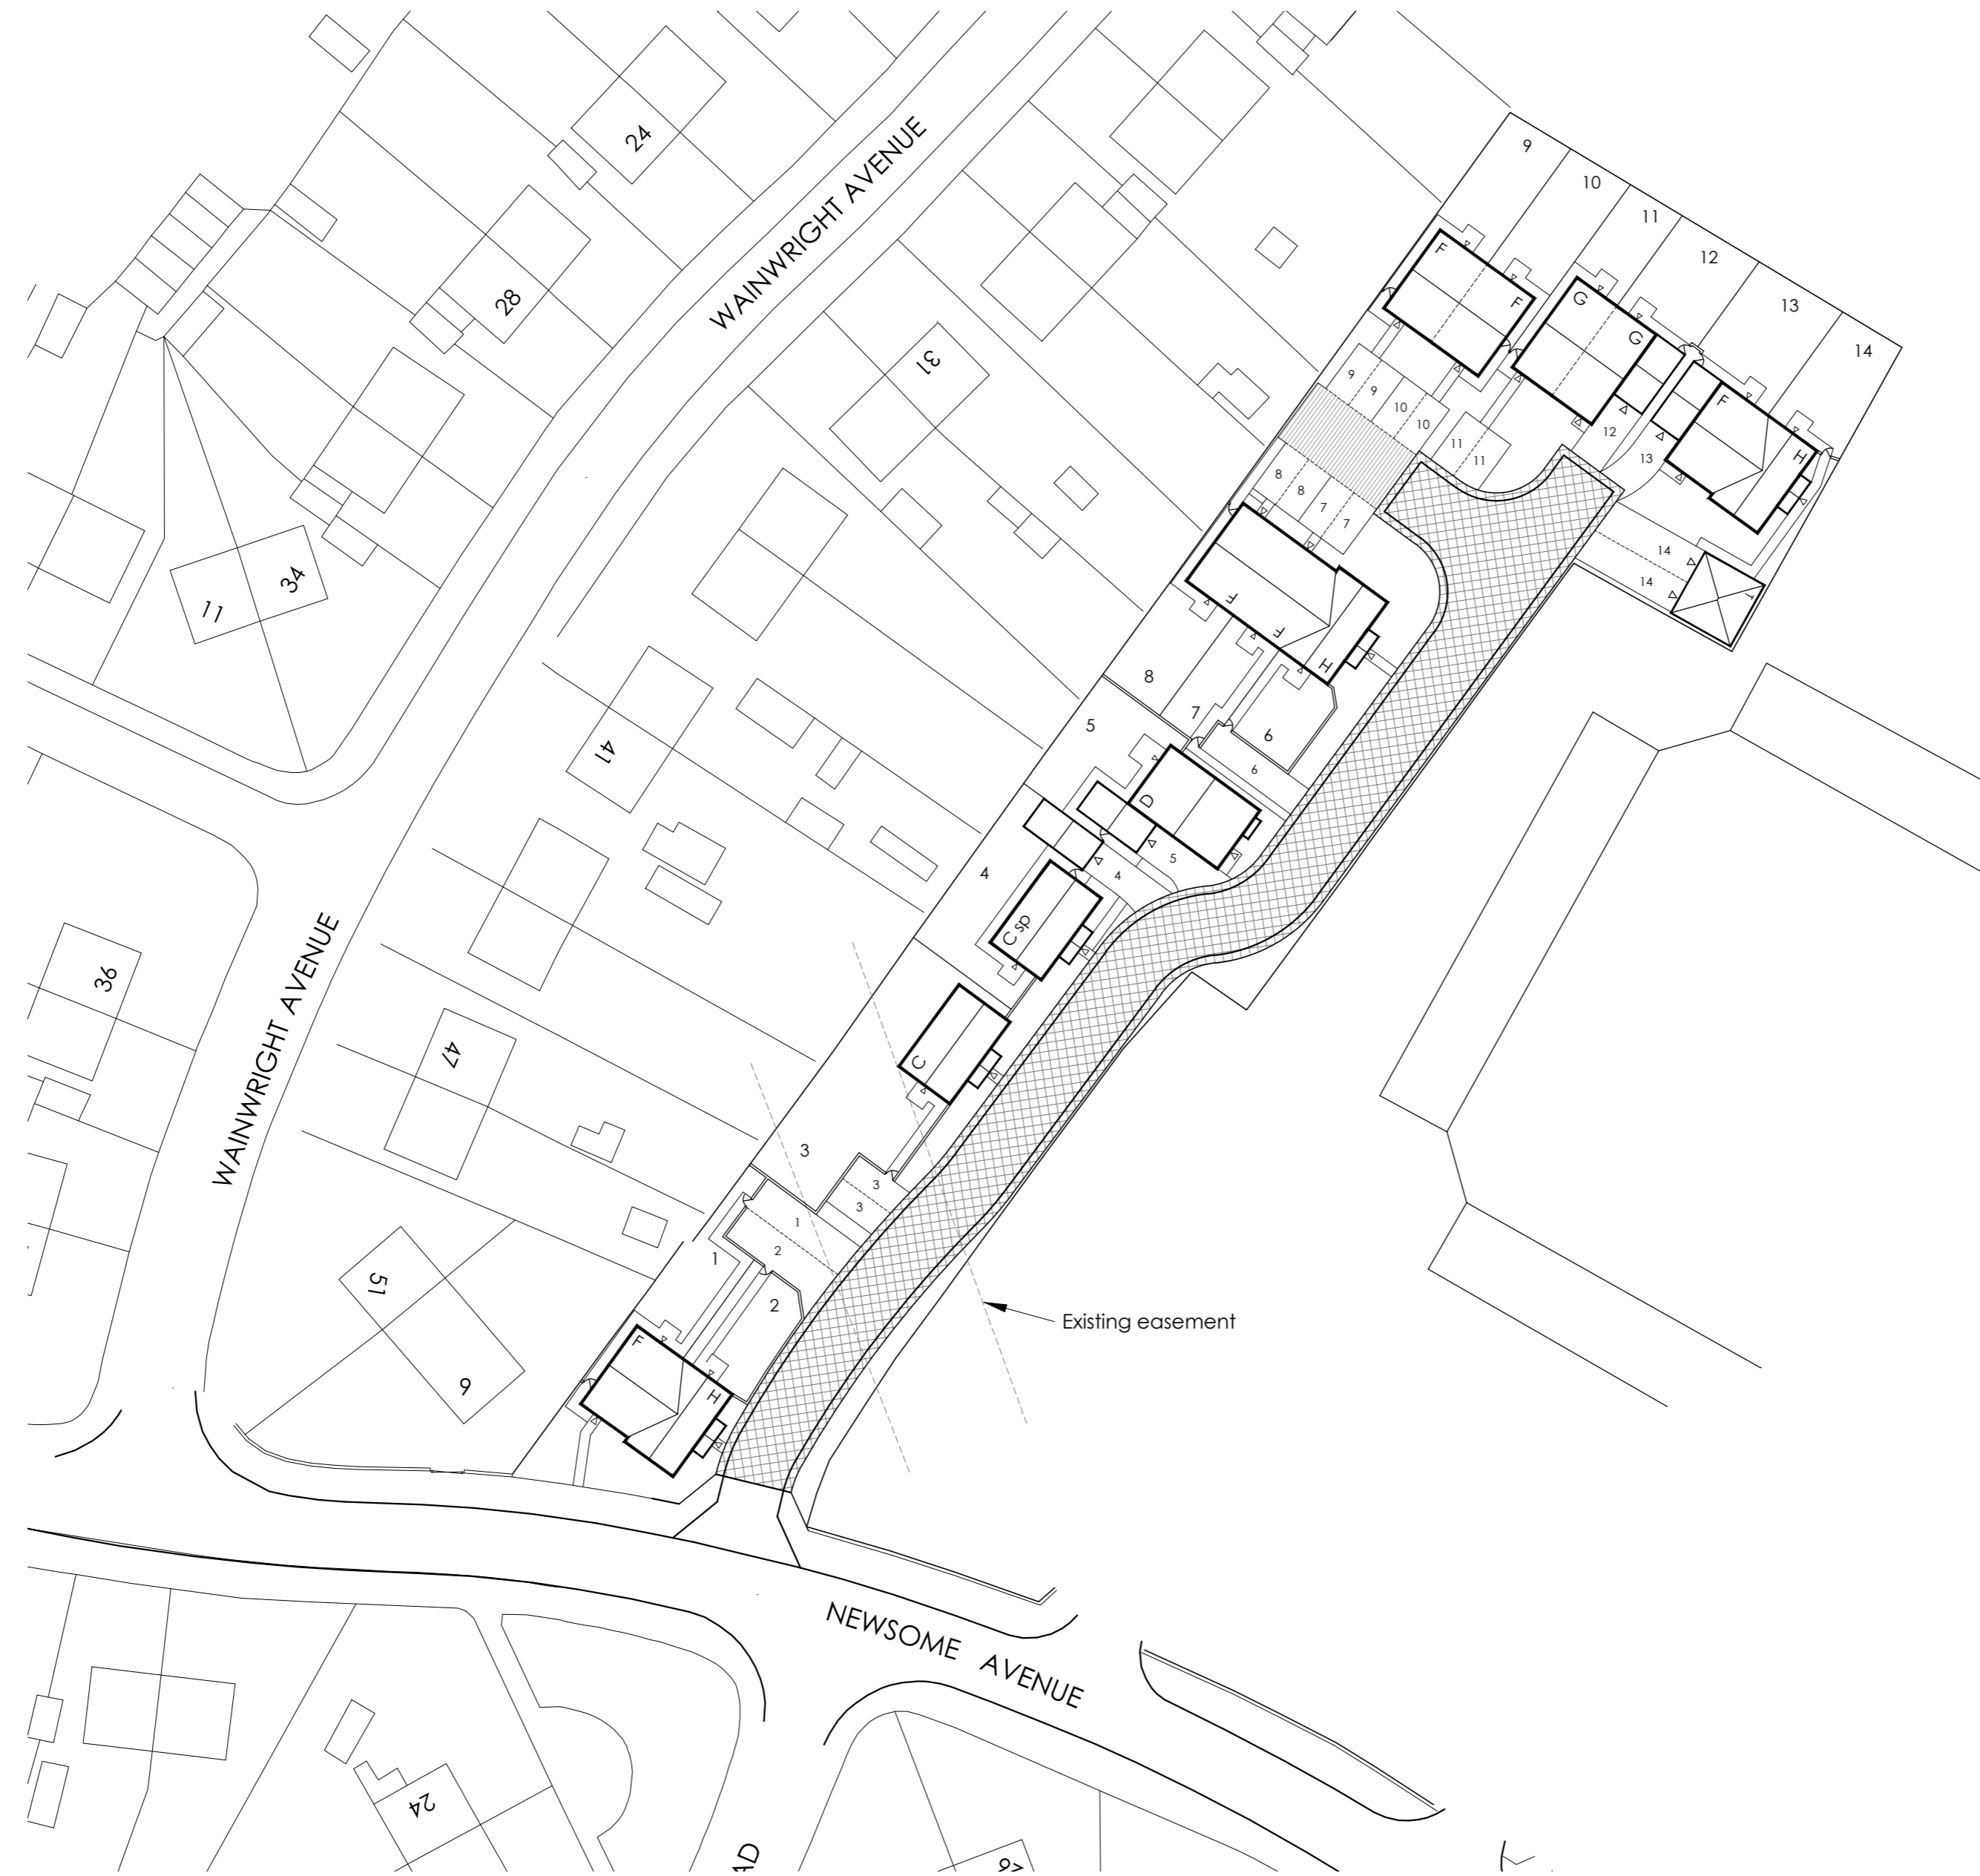
# NEWSOME AVENUE, WOMBWELL

## Schedule of Accommodation

Houses		
F	3 Bed semi	6
H	3 Bed semi	3
G	3 Bed semi - 2.5 storey	2
C	3 Bed detached	1
CA	3 Bed detached	1
D	4 Bed detached detached garage	1
		14
<b>Totals</b>		<b>14</b>

## Legend

-  Existing Dwellings
-  Private Drive
-  1.8m high timber screen fence
-  Front entrance door
-  Lockable gate



D: Garages removed from plots 1 & 2. Single garages increased to 6.5m deep internally. Plot 6 drive increased to 10m deep.

C: Parking to plots 1-3 revised. Plot 6 revised

Revision :

Scale : 1:500 @A2

Date : March'16

Drawn by : KL

Project :  
Proposed Development  
off Newsome Avenue  
Wombwell

Title :  
Planning Layout

Drg No : 15-126

Rev :D