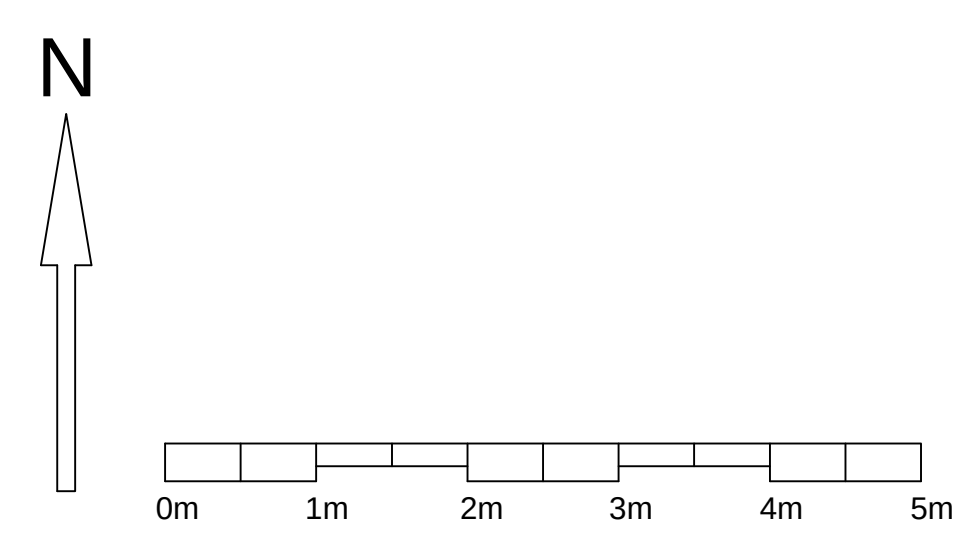


PART NUMBER TO BE STAMPED AT POSITION 'X'

DESCRIPTION	NAYLOR DRAINAGE:-	DRAWN:- ARH			SCALE:- ON A1	1:50	PART NO.	HA0472-002	ISSUE
	SITE LAYOUT - EXISTING	DATE:- 26/02/21							