

THIS DRAWING SHOULD NOT BE SCALED. DIMENSIONS TO BE VERIFIED ON SITE. ANY DISCREPANCIES SHOULD BE REFERRED TO THE ENGINEER PRIOR TO WORK COMMENCING.

NOTES

GENERAL NOTES


ARCHITECTURAL SITE PLAN
THE HARRIS PARTNERSHIP
12006-6-THP-XX-XX-DR-A-1012-P02
EXISTING TOPOGRAPHICAL SURVEY
ELLAM LAND SURVEYS
9141_JD11 - SEPT 2025

1. ALL COORDINATES RELATE TO TOPOGRAPHICAL SURVEY COORDINATION
2. ALL DIMENSION IN METRES UNLESS NOTIFIED OTHERWISE
3. ALL LEVELS IN METRES AOD IN RELATION TO TOPOGRAPHICAL SURVEY COORDINATION UNLESS NOTIFIED OTHERWISE


KEY:

- PROPOSED FINISHED GRADE
- EXISTING GRADE


RD-02 - LONGSECTION
SCALE: H 1:250,V 1:50. DATUM: 143.000

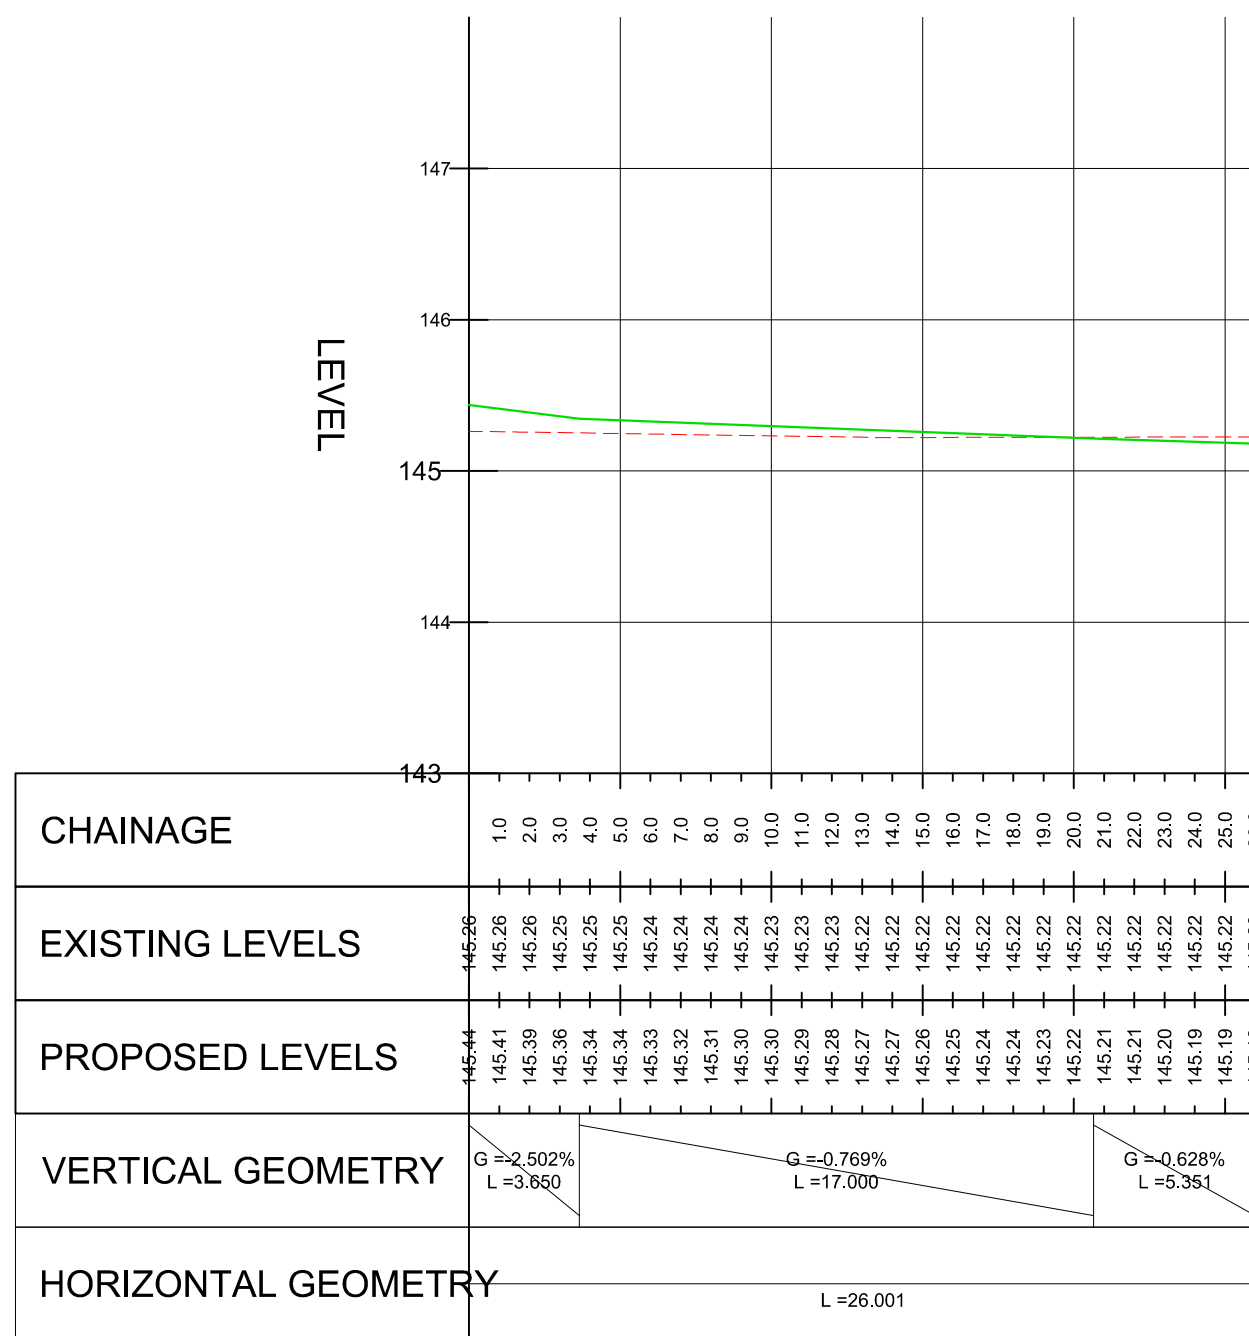


RD-03 - LONGSECTION
SCALE: H 1:250,V 1:50. DATUM: 143.000

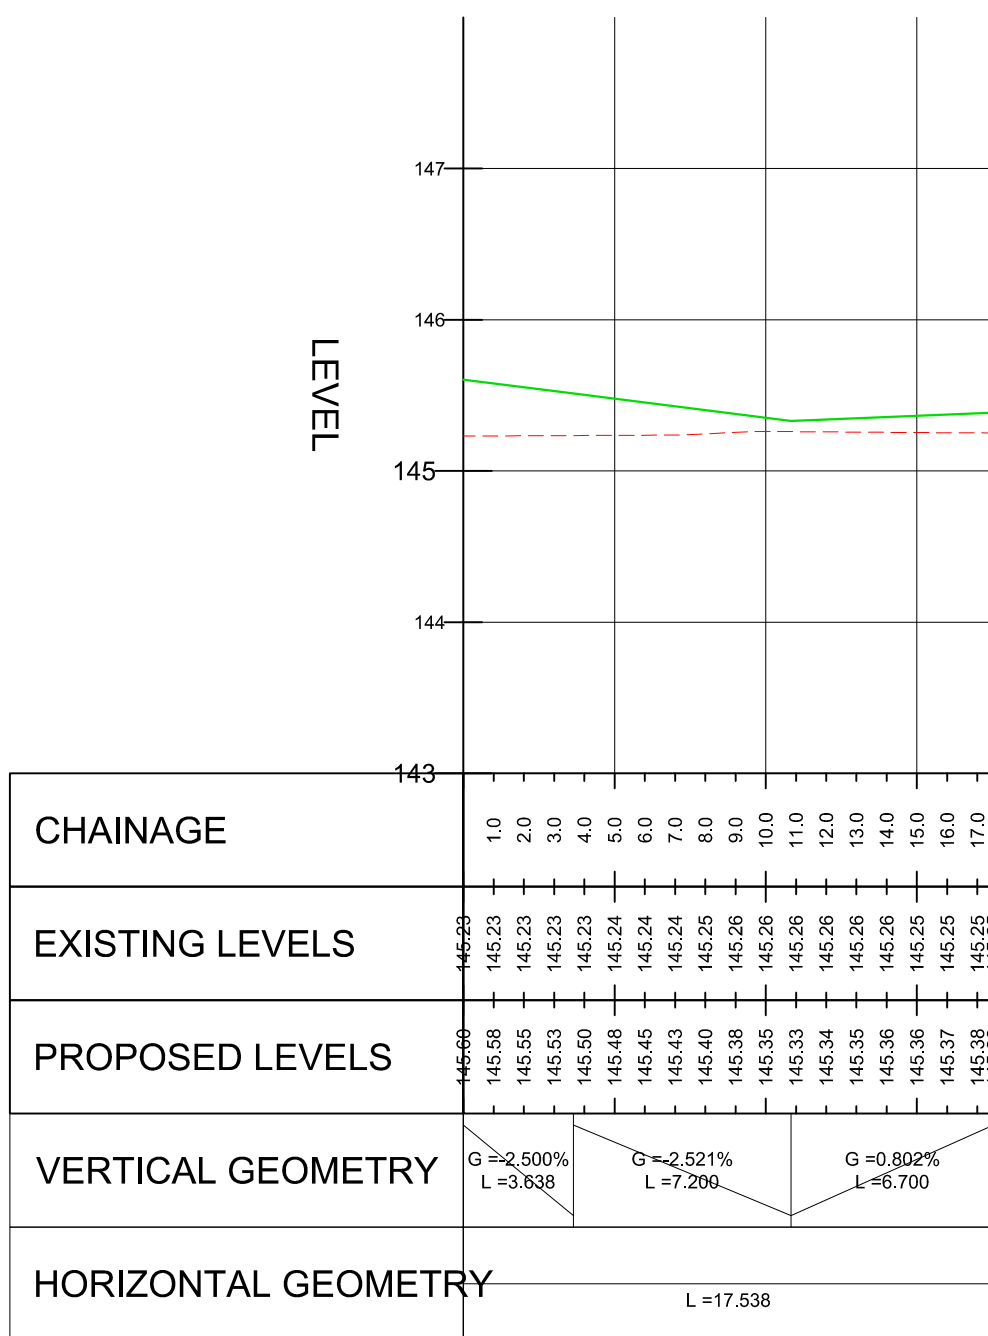


RD-04 - LONGSECTION
SCALE: H 1:250,V 1:50. DATUM: 142.000

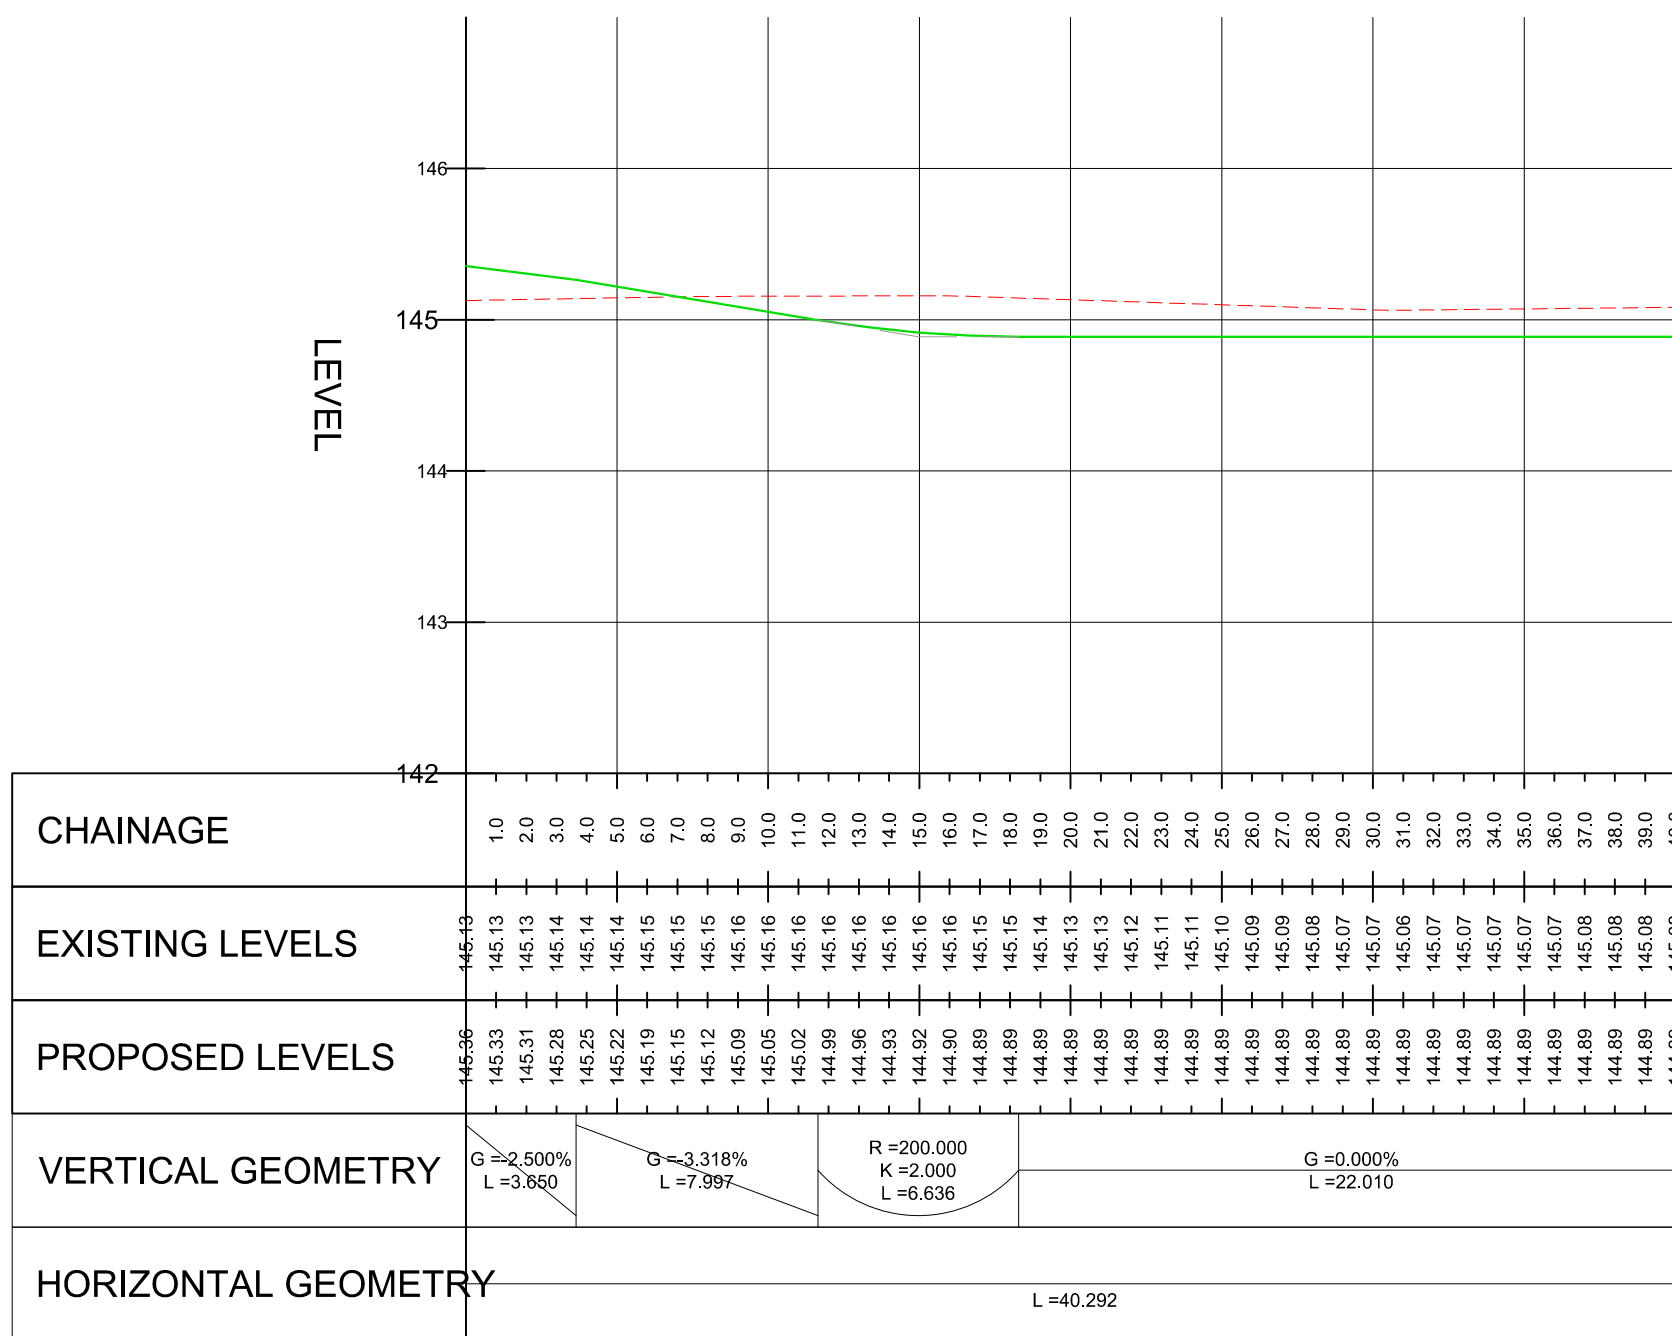


RD-05 - LONGSECTION
SCALE: H 1:250,V 1:50. DATUM: 142.000

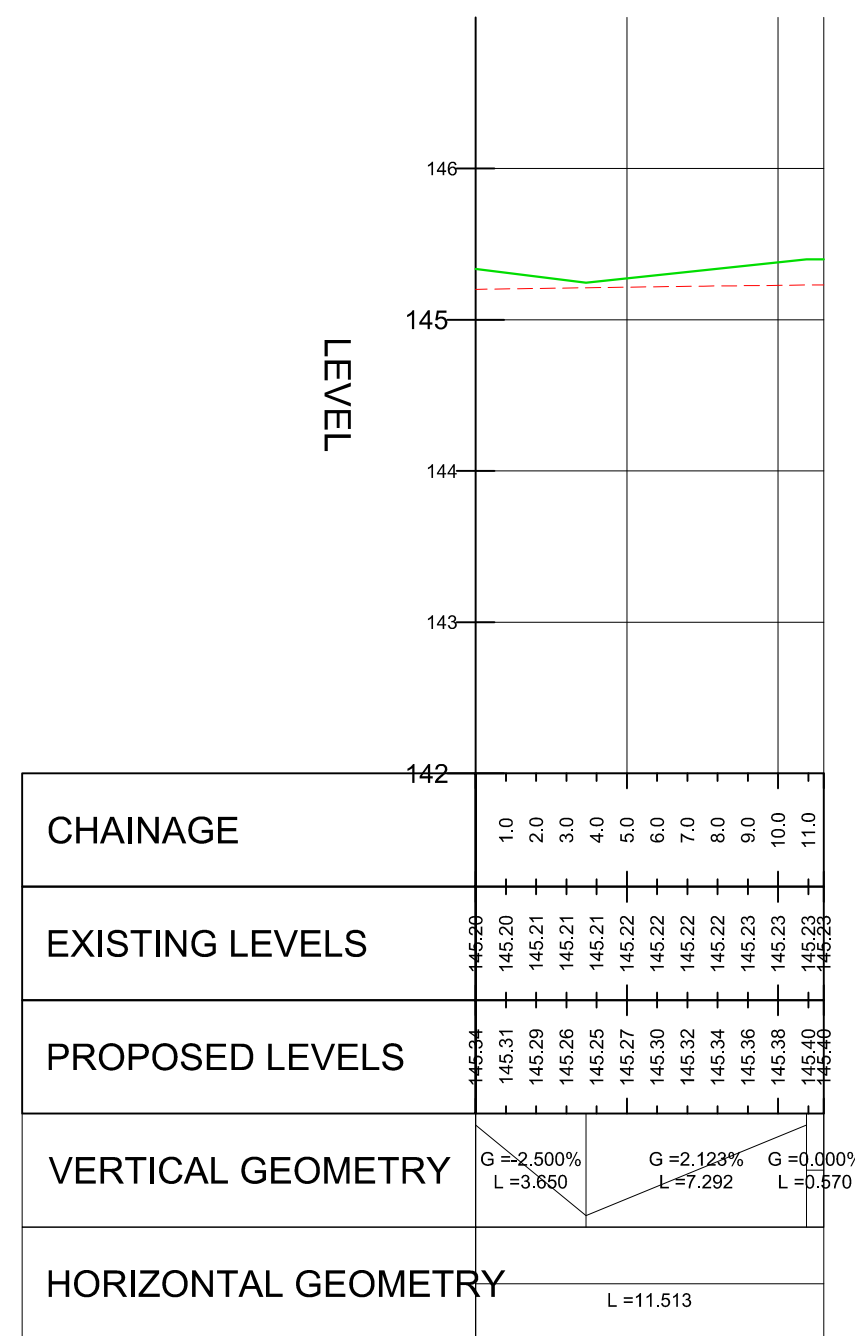

RD-01 - LONGSECTION - 165.000
SCALE: H 1:250,V 1:50. DATUM: 143.000

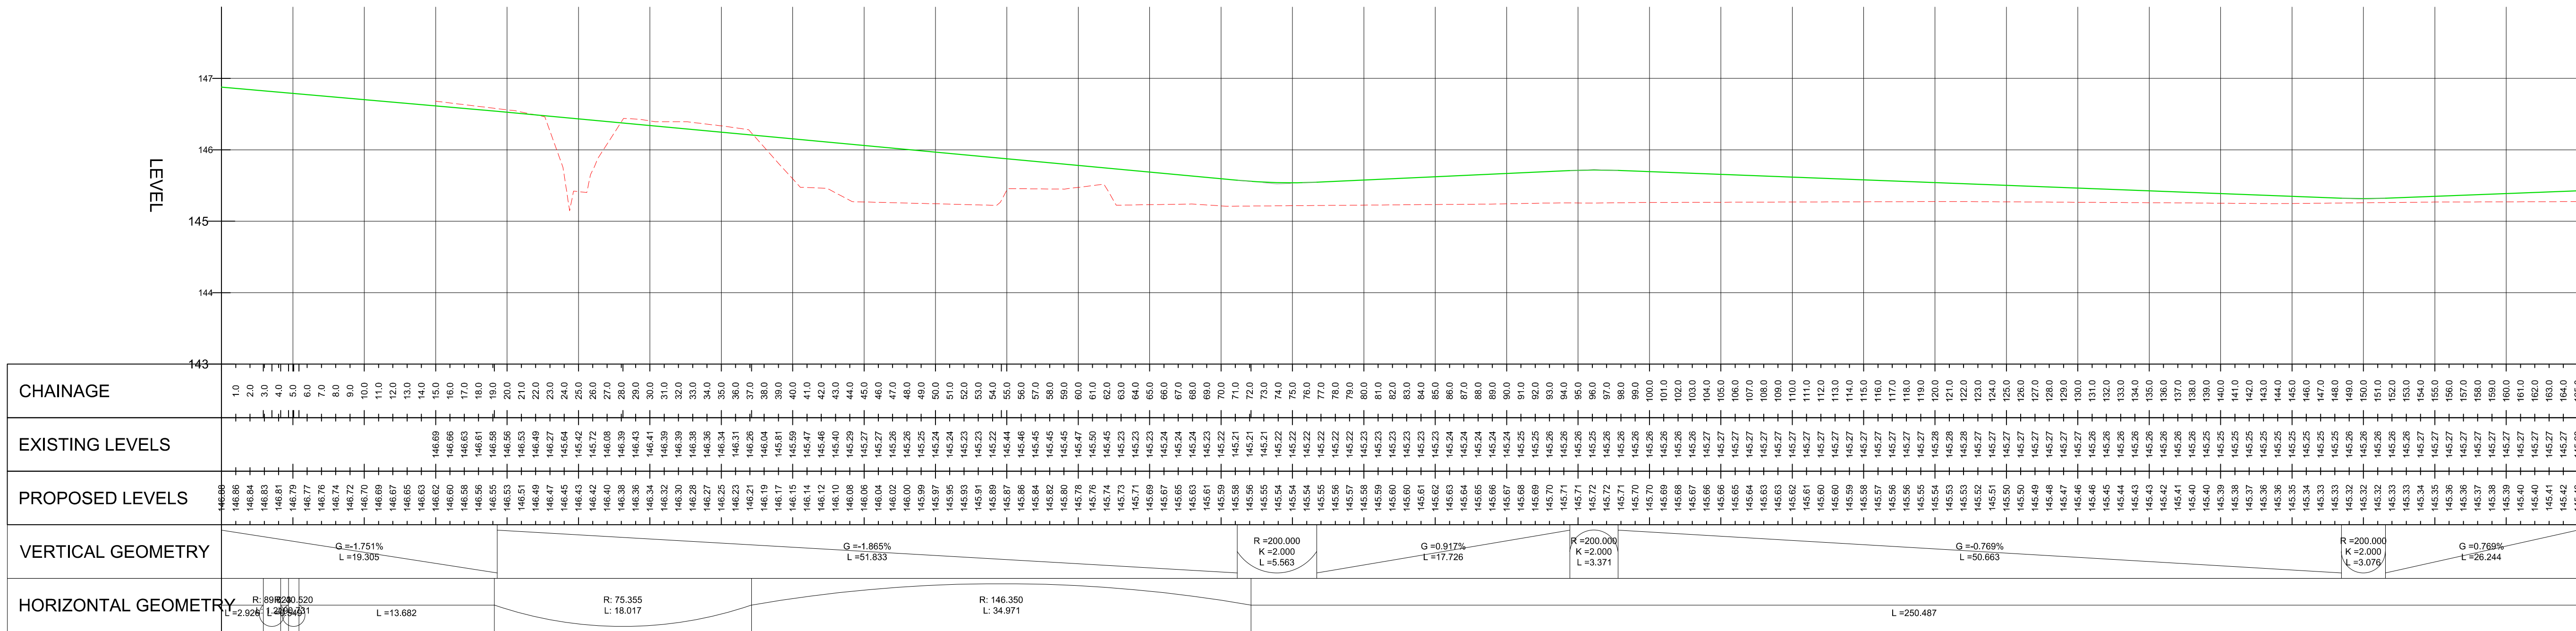

RD-01 - LONGSECTION - 165.000 (1)
SCALE: H 1:250,V 1:50. DATUM: 143.000

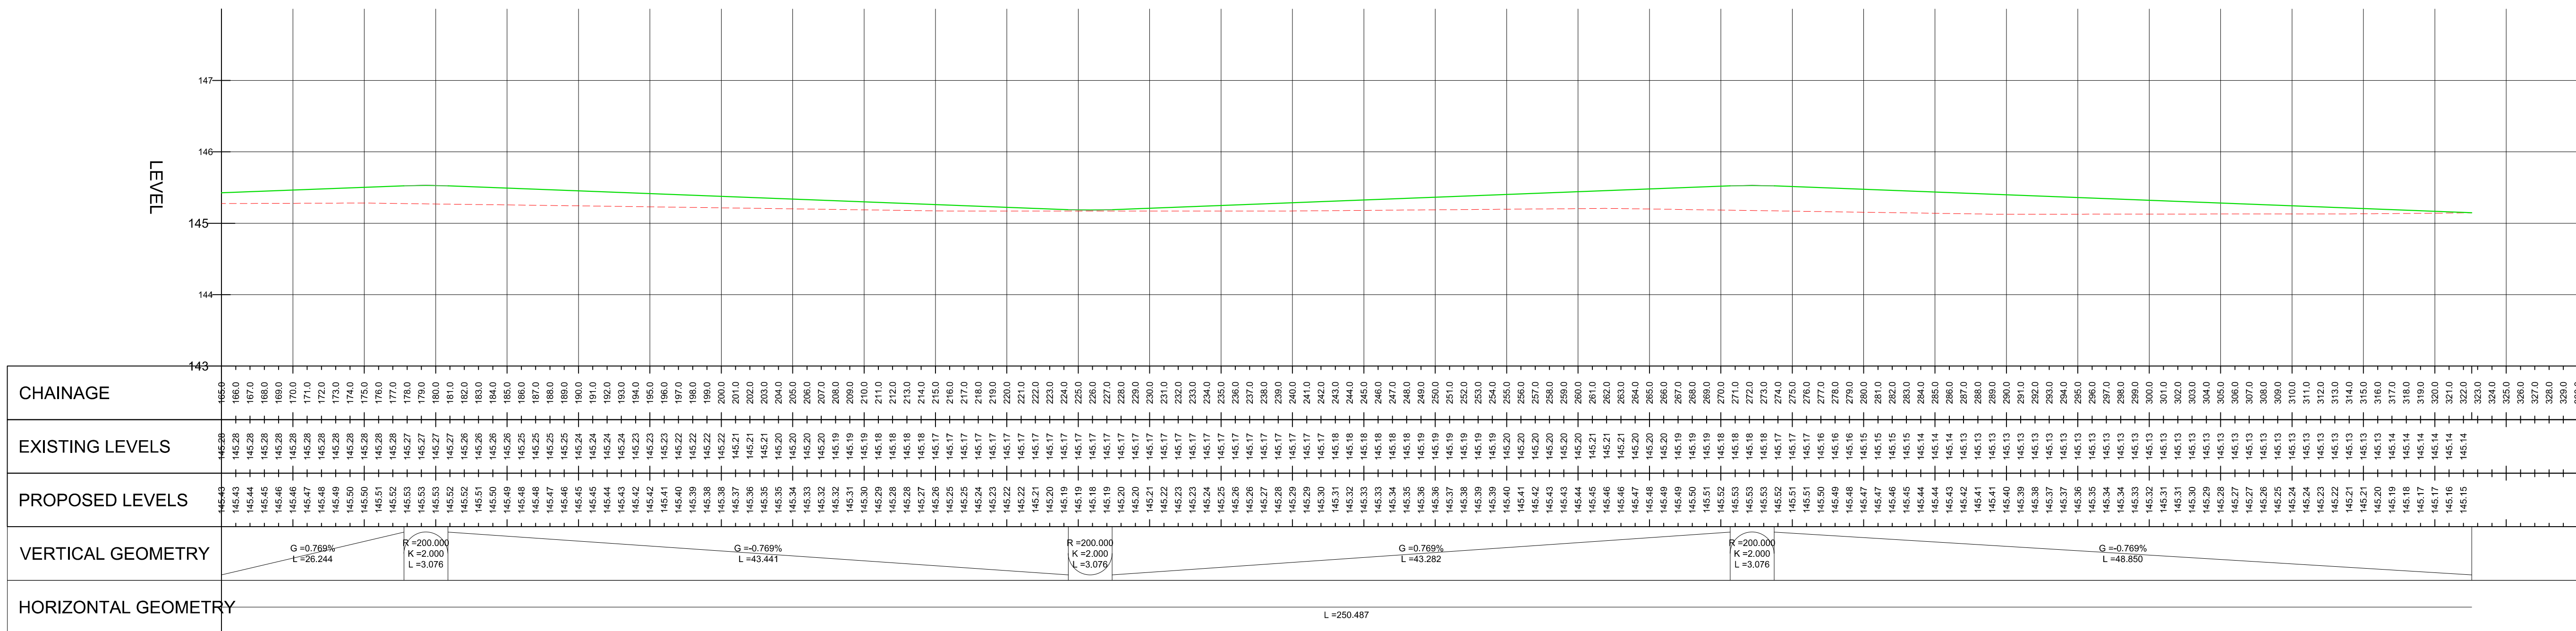

REV	DATE	DESCRIPTION	DM	AF
P01	08.10.25	INITIAL ISSUE		

REV	DATE	DESCRIPTION	DM	AF

REV	DATE	DESCRIPTION	DM	AF

