




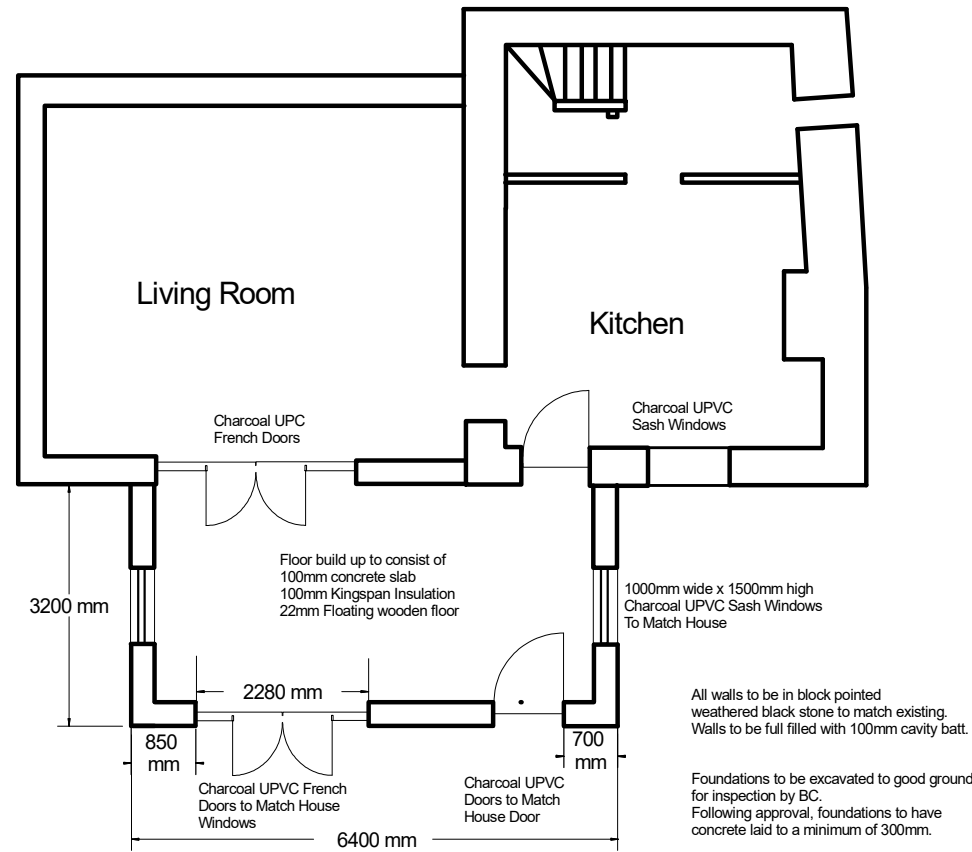

PROPOSED PLAN VIEW

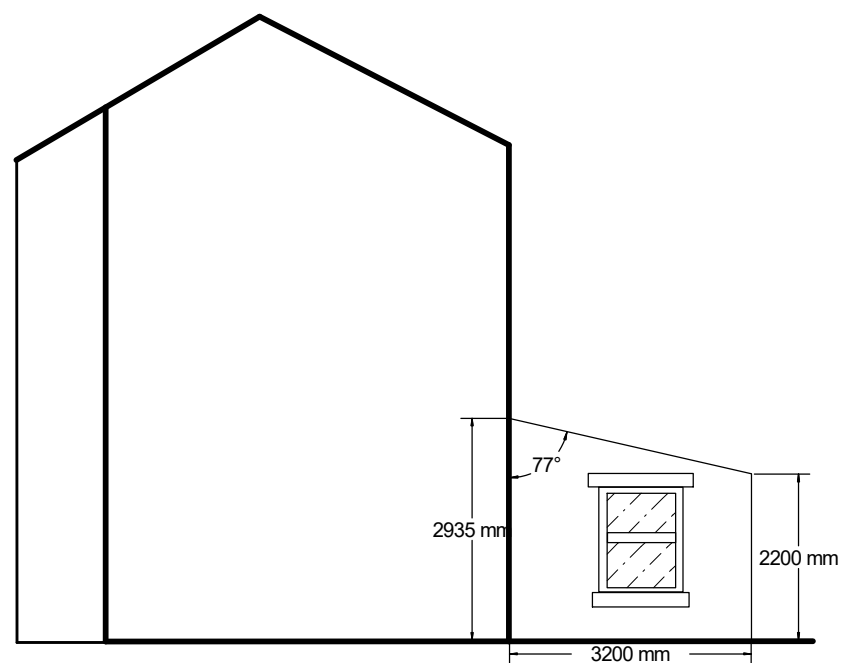


PROPOSED WEST ELEVATION

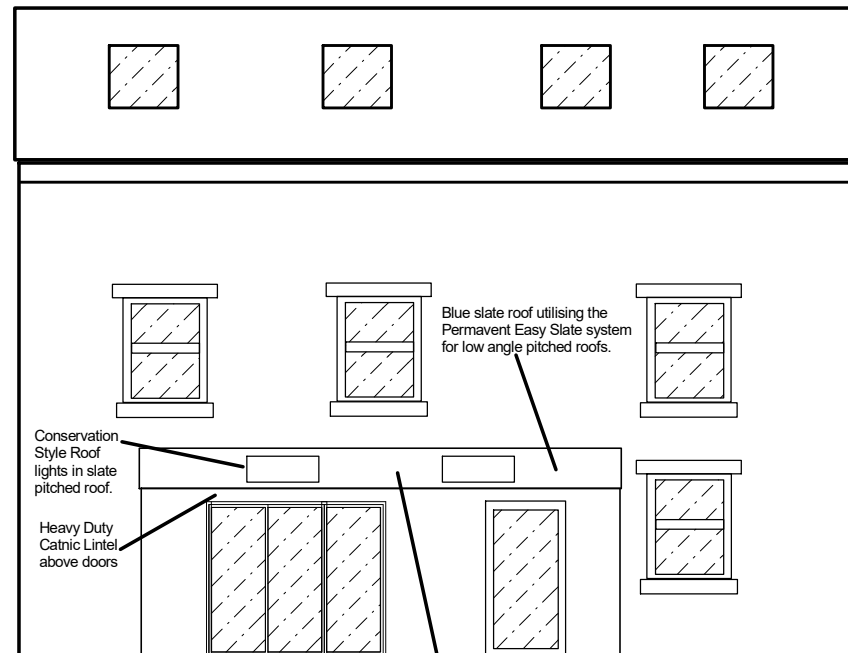


Roof construction to be :-
150mm x 47mm C24 grade timber at 600mm centres.
Thinsulx TLX Silver above rafters
100mm Kingspan between rafters leaving 50mm air gap.

PROPOSED SOUTH ELEVATION

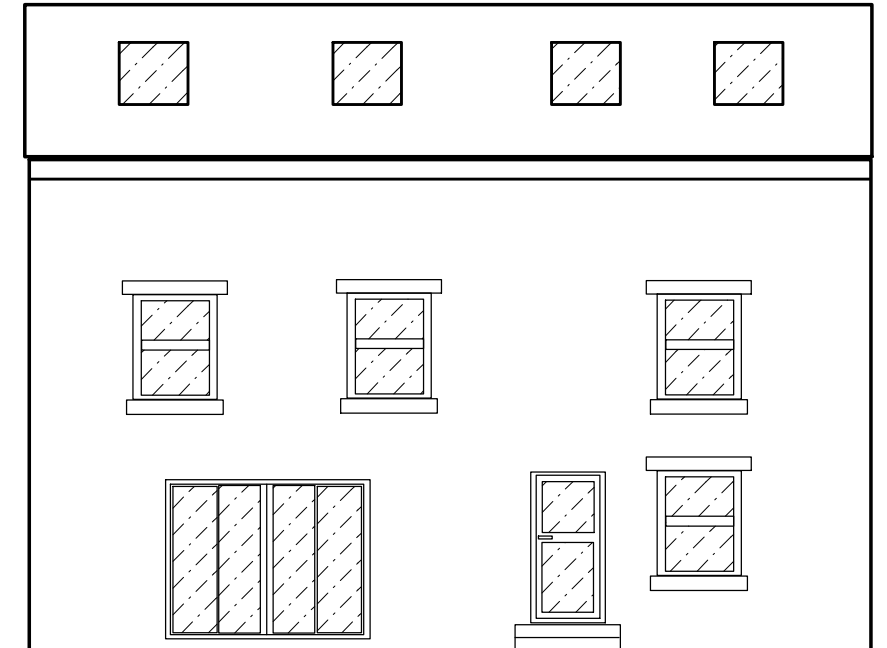

EXISTING SOUTH ELEVATION

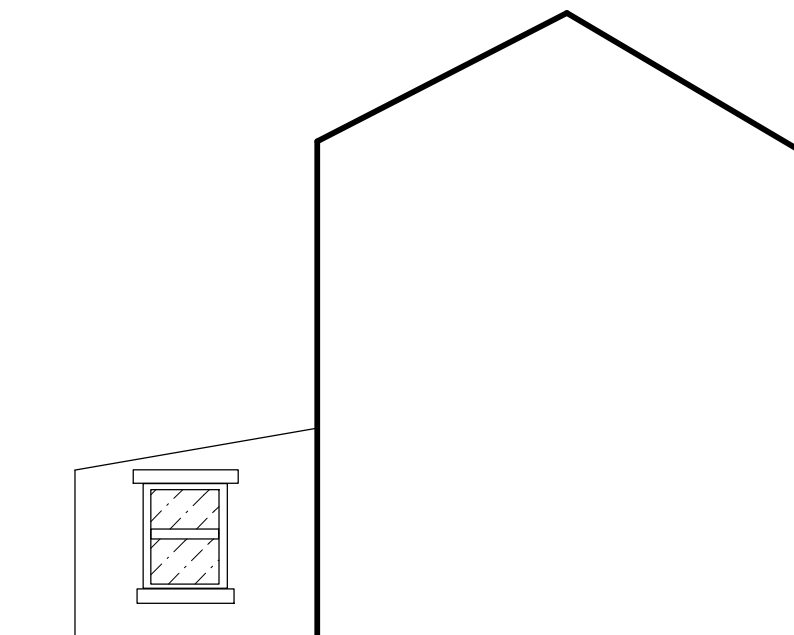

PROPOSED EAST ELEVATION

PROPOSED FRONT EXTENSION AT:

19 SAVILLE LANE
THURLSTONE
SHEFFIELD
S36 9RE