


PROPOSED 300X300MM PROJECTION
ROLLER SHUTTER WITH GALVANISED FINISH

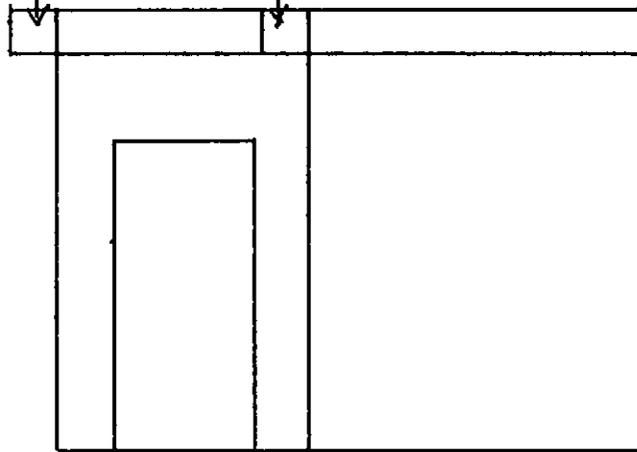

PROPOSED SIDE ELEVATION

DRAWING NO	03	1:50	DRWN	02/11
------------	----	------	------	-------

PROPOSED SIDE ELEVATION

ROYAL SPICE RESTAURANT
1A STATION RD, DARTON, BARNSLLEY