
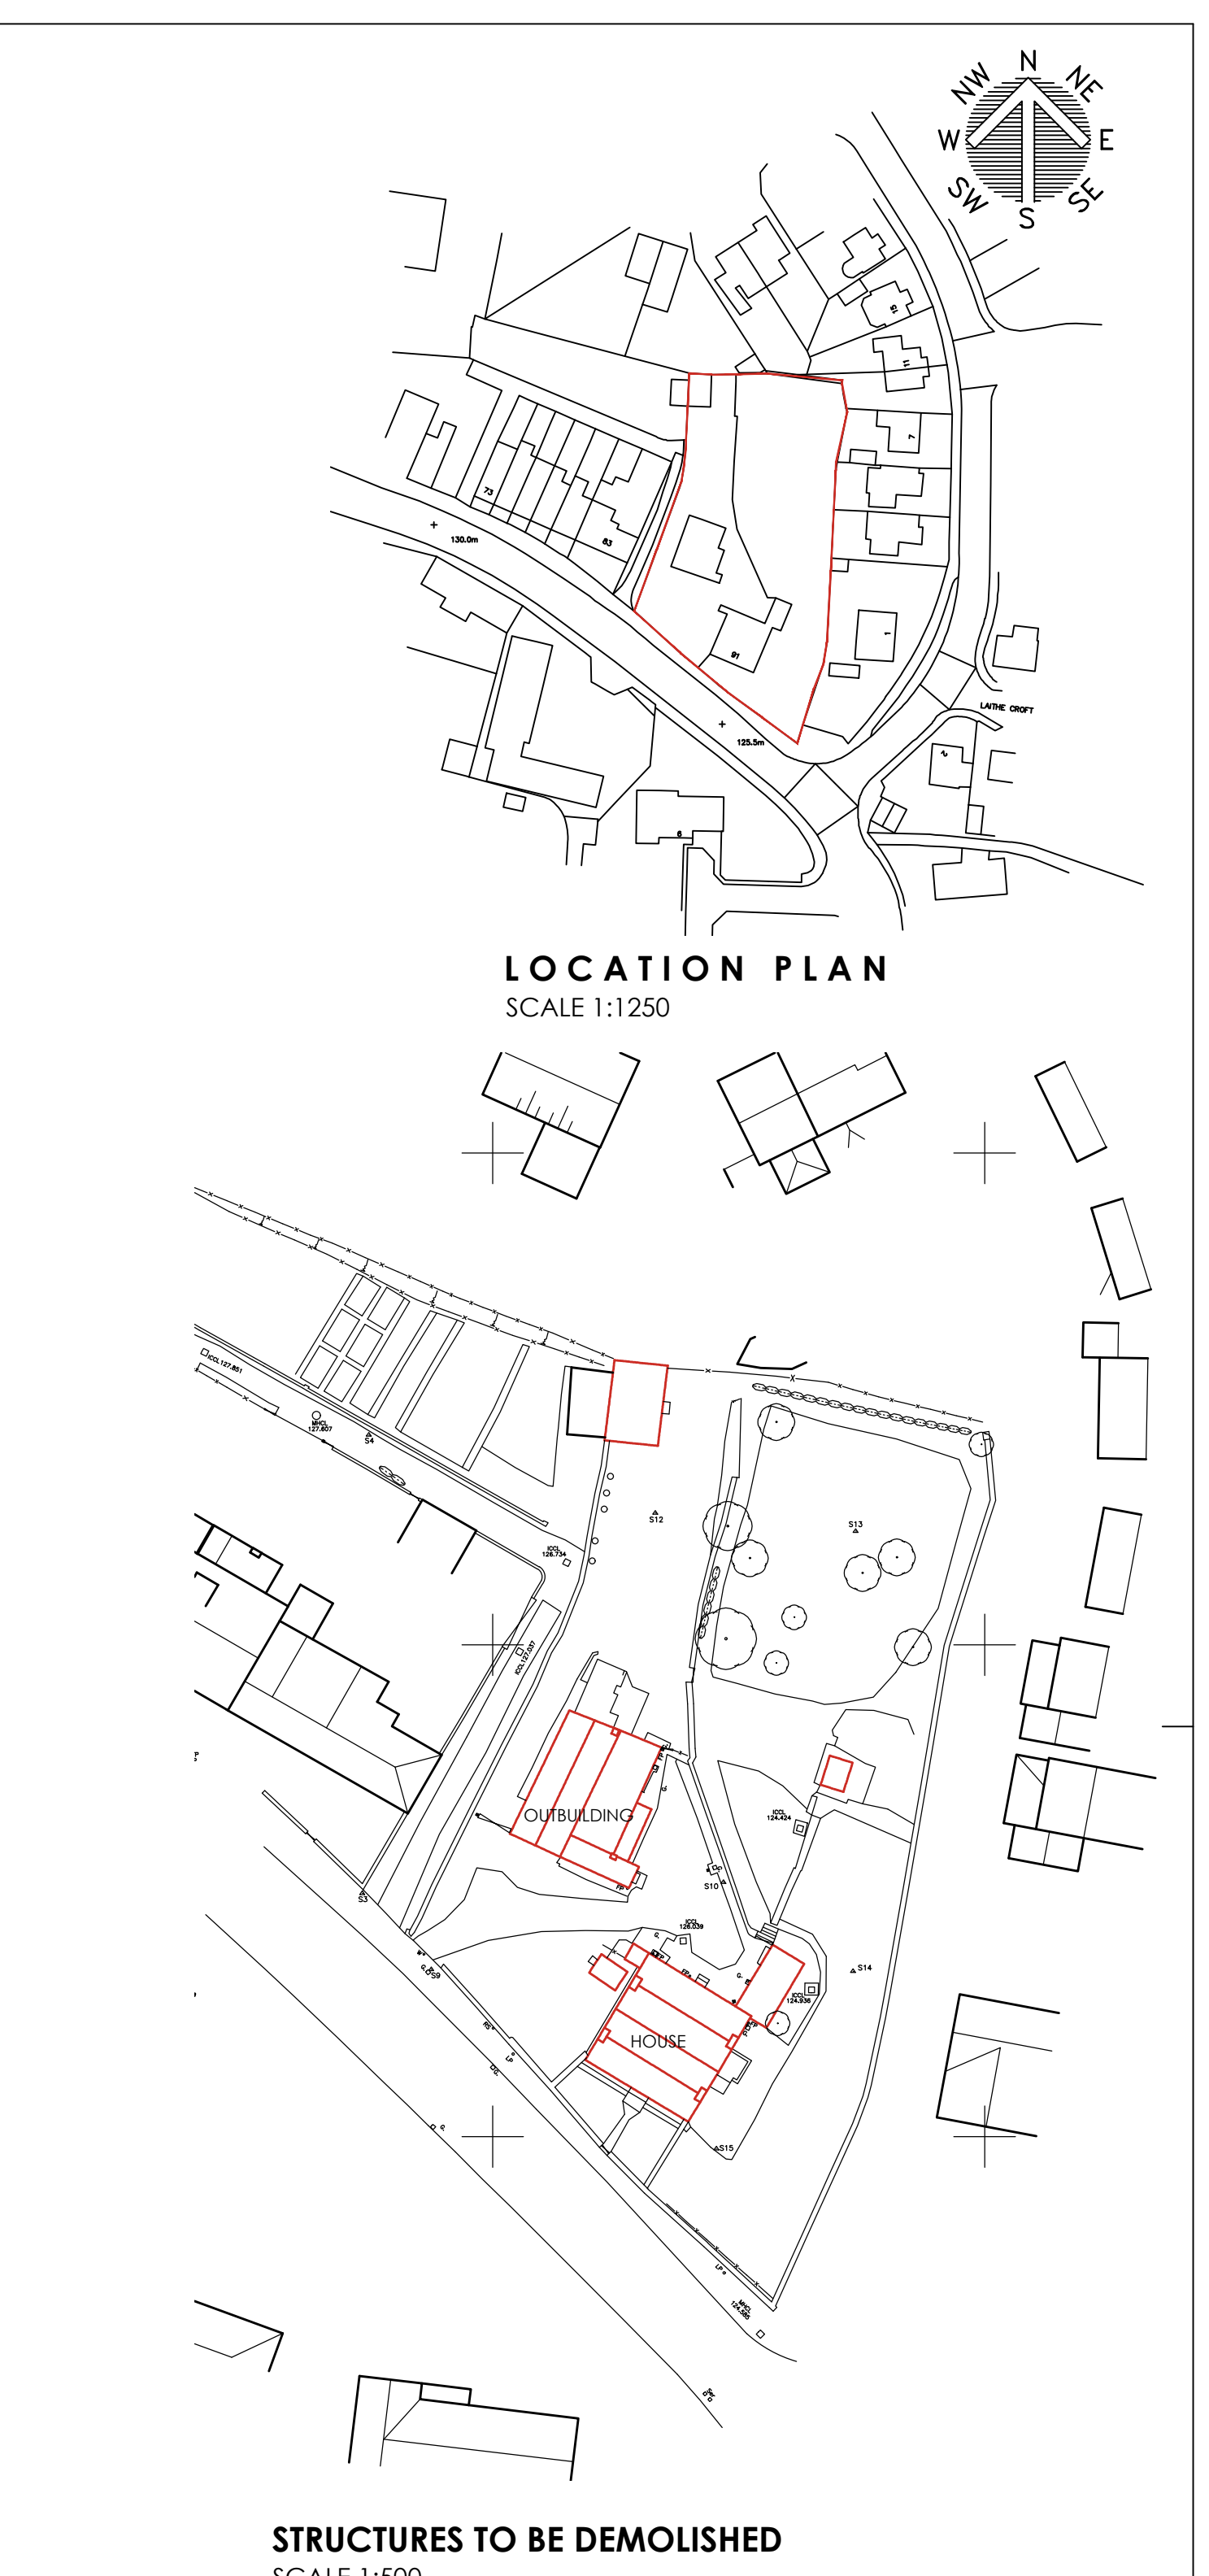


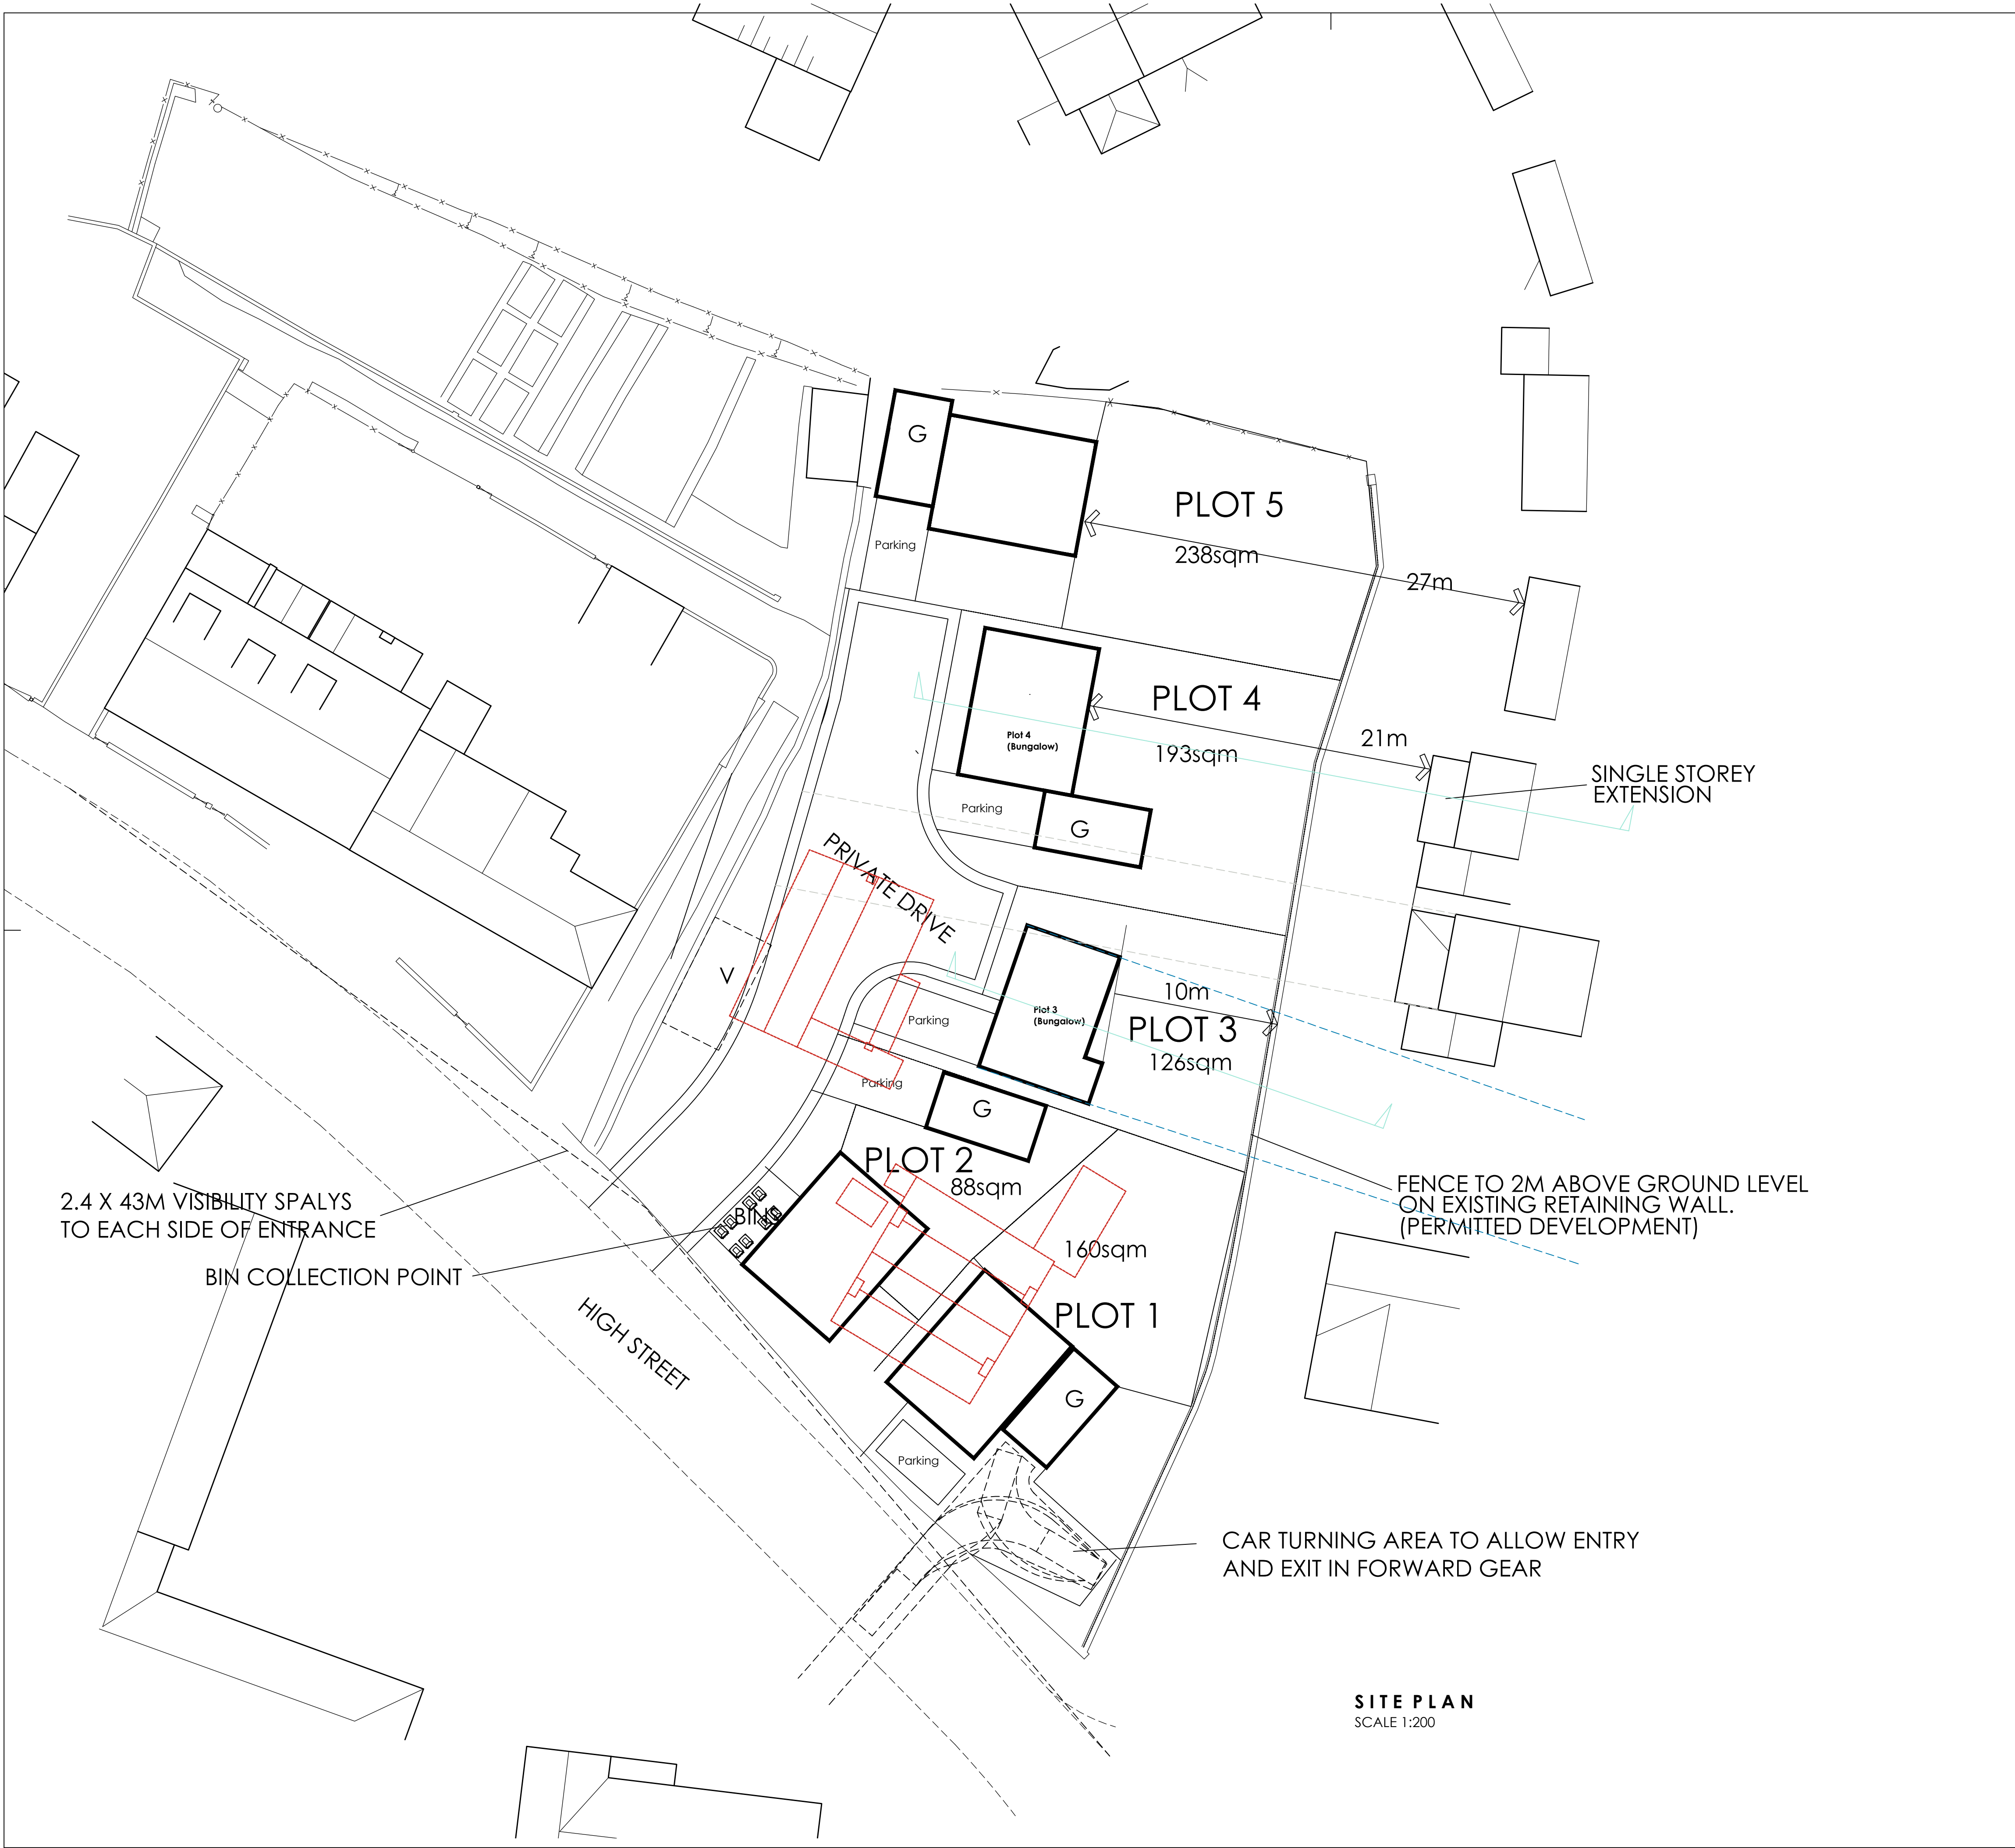

 WhiteAgus Architectural Services			OFFICE ONE, 34 VICTORIA ROAD, BARNSELEY, S70 2BU		Phone: 01226 208482 Email: info@whiteagus.co.uk Web: www.whiteagus.co.uk						
Project. RESIDENTIAL DEVELOPMENT 91A HIGH STREET, DODWORTH BARNSELEY, S75 3RQ				Client. MR M. PASHLEY							
Drawing Title. PLANS				Date. JUNE 2024		Scale. @ A1					
				Ref. 23-097		Dwg. No. 01		Rev. F			
Date		Suffix		Description		Date		Suffix		Description	
15/11/2024		A		REVISED FOR PLANNING		21/07/2025		F		DETAILS ADDED	
04/12/2024		B		PLOT 3 REVISED							
13/06/2025		C		REVISED FOR PLANNING							
19-05-25		D		PLOT 1 REVISED BIN COLLECTION ADDED							
07/07/2025		E		BUILDING PROJECTIONS ADDED							