


DRAINAGE & LEVELS SITE PLAN
Scale 1:500

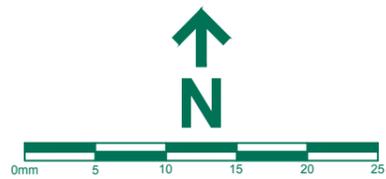

ULTIMATE SCHEME TO BE
DESIGNED BY DRAINAGE ENGINEER

- Indicative foul drainage connecting to existing drain adjacent to access.
- Indicative surface water drainage flows with flow restriction and connection to river

Client : LAND OFF MILLSTONES
Project : OXSPRING
SHEFFIELD

Drawing : DRAINAGE & LEVELS
SITE PLAN

Hill Top House, Hill Top, Newmillerdam,
Wakefield, WF2 6QB
T: 07710394783
E: info@syndicatedesignltd.co.uk

syndicate design limited
architectural solutions

Scale @ A3 1:500
Drawn MF
Drawing No. MSO-003

Date 28/02/23
Checked
Rev. G