


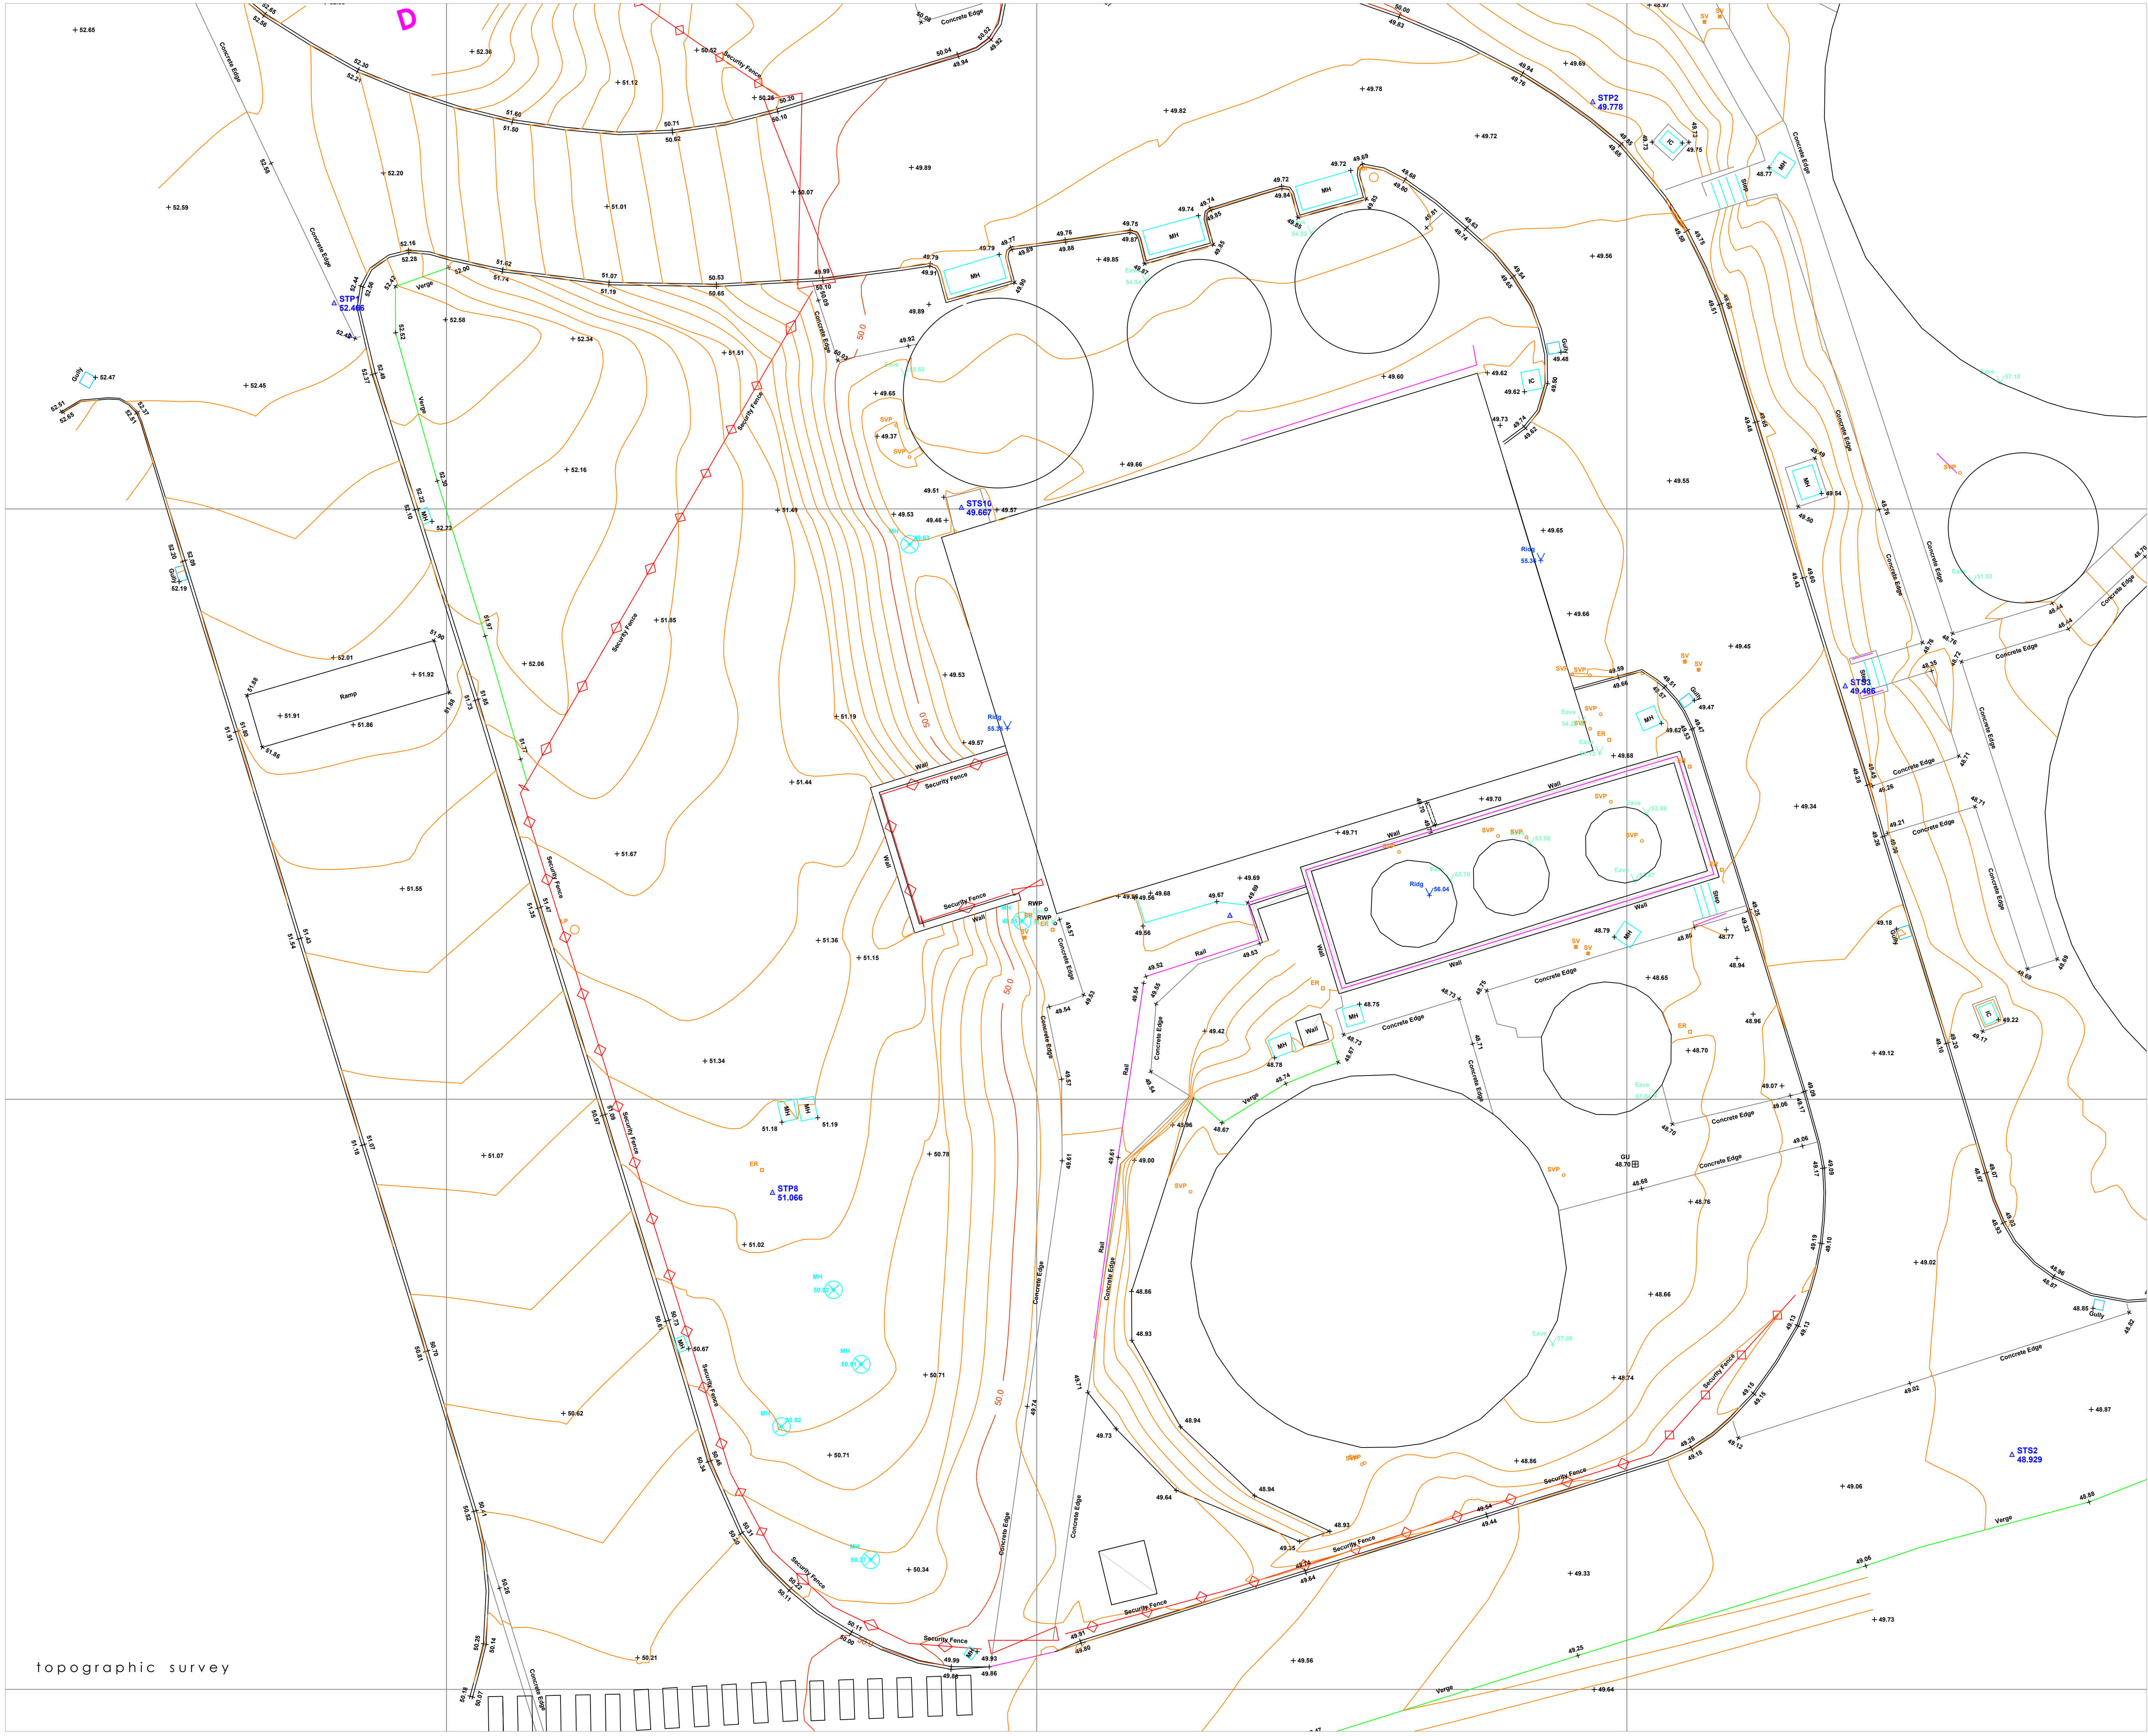

topographic survey

A	First Issue.	06.05.2026
Revision Information		Date

Project
SCREW PRESS SLUDGE DEWATERER
PREMIER FOODS, BARNSELY
Drawing Title
EXISTING SITE TOPOGRAPHIC SURVEY

Date	Scale	Size	Rev
06.05.2026	1:100	A1	A

Drawing Number
26-017-GC-XX-ZZ-DR-A-0003

Suitability Status
A1 - Approved and accepted as stage complete

goodrich cutler | associates

info@goodrichcutler.com T.0116 254 4435

© The content of this drawing is its entirety are and remain copyright of Goodrich Cutler Associates Limited in perpetuity. No reproduction, direct or indirect use of this drawing or any part of this drawing shall not be undertaken without prior and express written consent of Goodrich Cutler Associates Limited. DO NOT SCALE THIS DRAWING. All heights, dimensions and any other design information contained herein must be checked on the paper to which it is referred. Goodrich Cutler Associates Limited will not be liable for any work carried out based upon the information herein without confirmation of prior on-site checks having been carried out by any third party.