


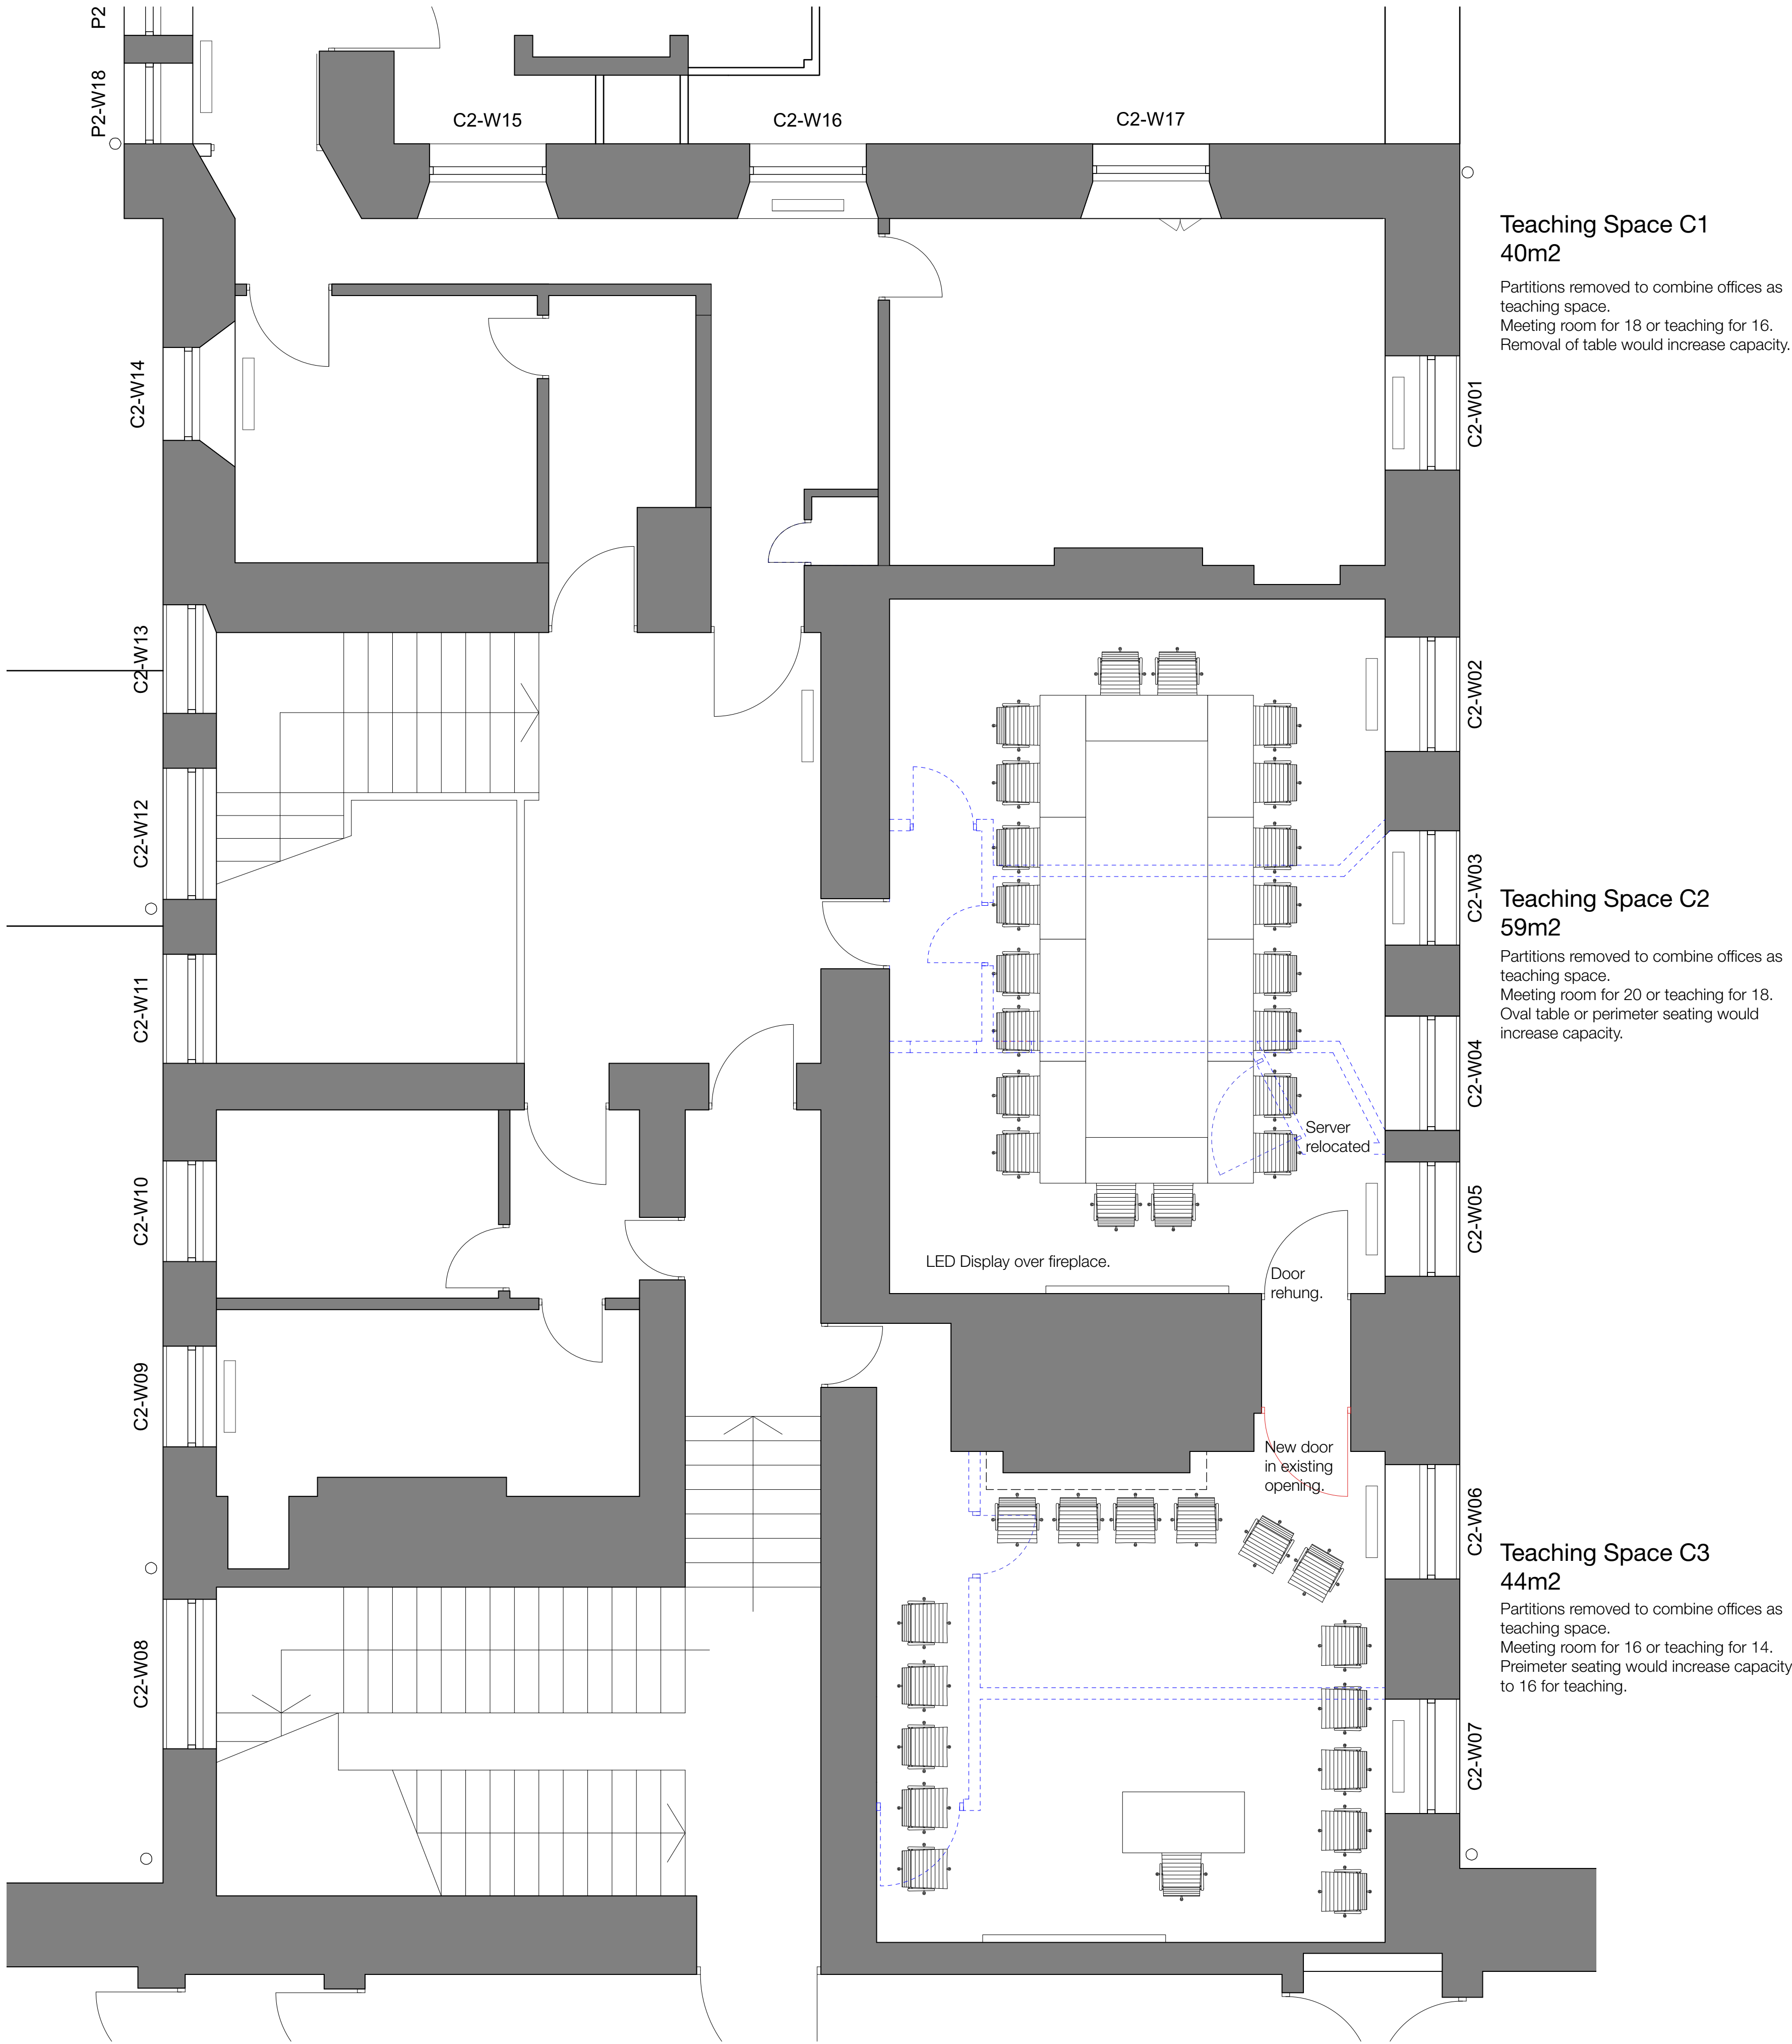



A 04/07/2024 RAS Server Added, minor revisions.

Revision

Project

Teaching Space +

Address

Wentworth Castle,
Stainsborough, Barnsley

Client

The Northern College

Drawing

Prop Cutler House First Floor



Scale Sheet Size Date Drawn

1:50 ISO A1 March '24 RAS

Drawing Number Revision

23-023E - 213 A

© Storah Architecture Ltd.