



Sign Type P1A - Construction details

Scale: 1:5 @ A3

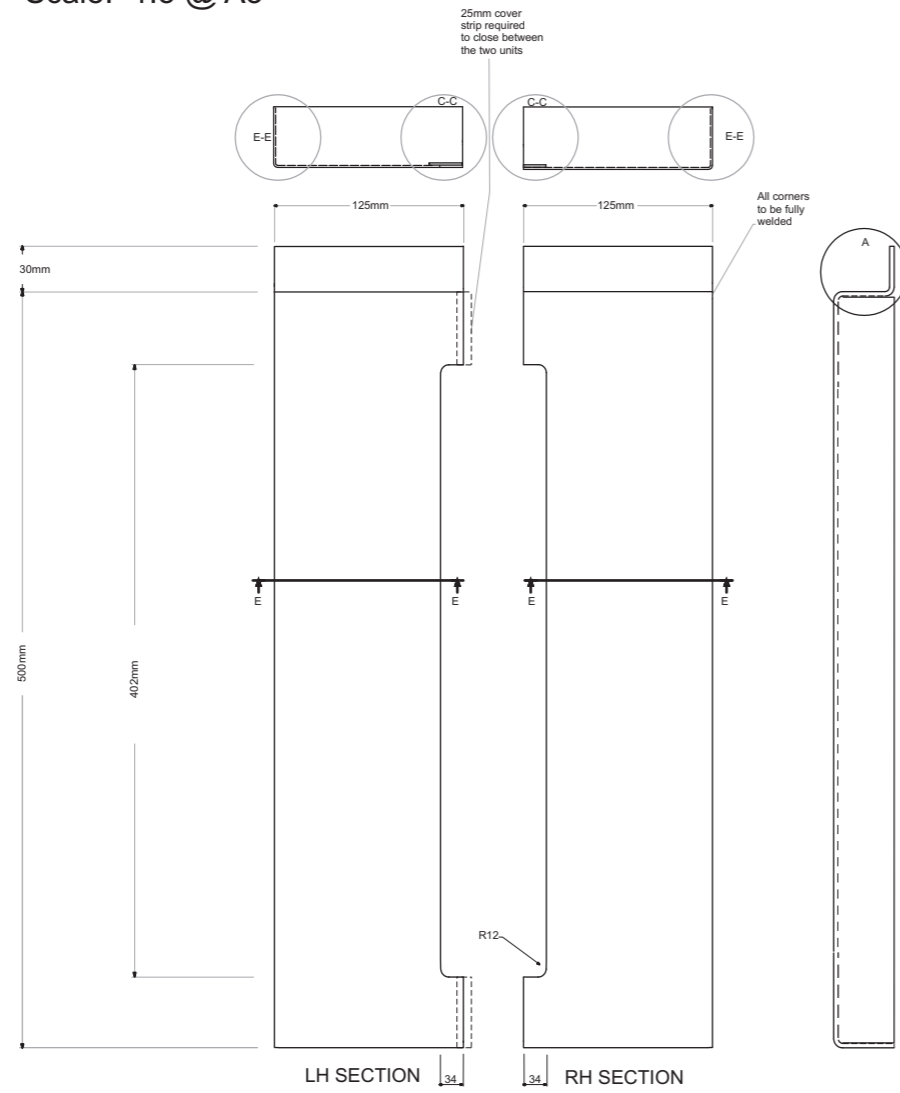

Both Panels Manufactured using 1.5mm aluminium powder coated black

Scale: 1:2 @ A3

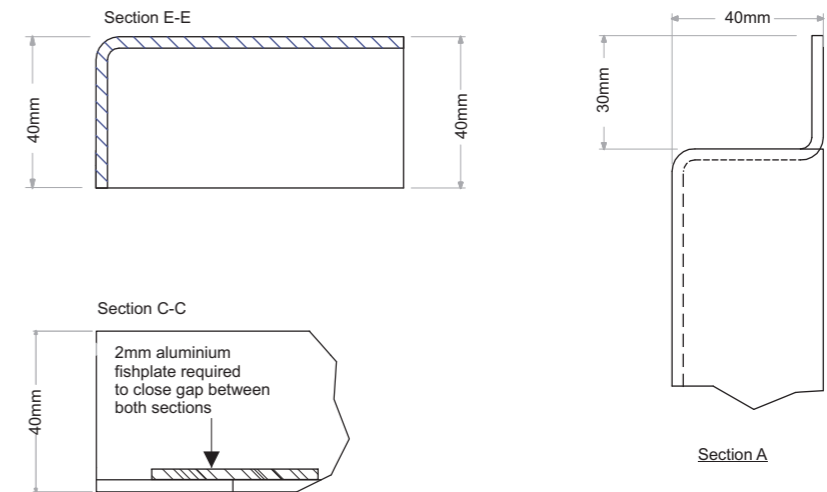

Stand alone Projecting Sign Shroud

Scale: 1:10 @ A3

