

\*One-Environments Ltd. This drawing is not to be scaled. All dimensions to be verified on site prior to commencement of works. Discrepancies, ambiguities and/or omissions between this drawing and information supplied by others must be reported immediately for clarification before proceeding.


NOTES

LEGEND

- S01 Concrete Block** - Vehicular Use  
Hardscape Kellen Breccia or equal approved [025 / 315]  
Colour: Giallo. Size: 100mm x 200 x 80mm
- S02 Sandstone Paving Flag Mix** - Occasional Vehicular Use  
Marshalls Hawks View Sandstone or equal approved [025 / 310]  
Finish: Blasted. Size: Refer to SEAM-ONE-Z1-XX-DR-L-00615  
SEAM-ONE-Z1-XX-DR-L-00614
- S03 Granite Setts** - Occasional Vehicular Use  
Hardscape Kobra Granite or equal approved [025 / 330]  
Finish: Flamed. Size: 92 x92x60mm
- S04 Sandstone Paving Block** - Occasional Vehicular Use  
Marshalls Hawks View Sandstone or equal approved [025 / 310]  
Finish: Flamed. Size: Refer to SEAM-ONE-Z1-XX-DR-L-00613  
SEAM-ONE-Z1-XX-DR-L-00614
- S05 Sandstone Paving Block** - Occasional Vehicular Use  
Marshalls Hawks View Sandstone or equal approved [025 / 310]  
Finish: Flamed. Size: Refer to SEAM-ONE-Z1-XX-DR-L-00613  
SEAM-ONE-Z1-XX-DR-L-00614
- S06 Vehicular Grade Asphalt**  
to engineer's drawings and specification [022 / 110]
- S07 Concrete Hard-standing**  
to engineer's drawings and specification
- S08 Existing Asphalt Surface to be Renewed**  
to engineer's drawings and specification
- S09 Permeable Block Paving**  
Marshalls Piora Permeable Block Paving or equal approved [024 / 117]  
Colour: Brindle & White. Size: 100x200mmx80mm
- S10 Free-draining Gravel**  
[023 / 160]
- S11 Tactile Blister Paving**  
Marshalls Tactile Blister or equal approved [025 / 320]  
Colour: Buff. Size: 400x400x5
- S12 Perforated Metal Featured Texts**  
[010 / 220A]
- S13 Hazard Warning Paving**  
Marshalls Tactile Hazard Warning Paving or equal approved [TBC]  
Colour: Buff. Size: 400x400x5
- S01 Proposed Raised Planter Edge**  
Legge Stapel Raised Planter Edge or equal approved [031 / 292]  
Finish: TBC. Colour: TBC
- F01 Closeboard Timber Fence**  
Jacksens Fencing Tongue and Groove Effect Panels or equal approved [040 / 310]
- F02 Proposed 1.2m Railing** - with manually lockable gates  
Jacksens Fencing Sentry Residential Railings or equal approved [040 / 240]  
Finish: Galvanized and powder coated. Colour: Black
- F04 Proposed Knee Rail**  
Alpha Rail Standard Unit Trip Rail or equal approved [041 / 170]
- F05 Palisade Fence to be Renewed** - with existing posts & foundations retained  
Lochrin Bain Palisade Fencing Panel [040 / 350]
- F06 Designed CorTen Fence**  
[010 / 410]
- F07 Handrail**
- SF01 Free-standing Benches & Seatings**  
Furniture Horizon bench and Seating or equal approved [050 / 220B]
- SF03+ HVN Automatic Bollards**  
Frontier Pitts IVA 14 Terra Universal Bollard 7.2t @ 80kph or equal approved [050 / 196]  
Finish: Polyester powder coated. Colour: Black (TBC)
- SF03+ HVN Fixed Bollards**  
Frontier Pitts PAS 68 HVN Static Terra Jupiter Bollard - 7.5t at 50 mph or equal approved [050 / 192]  
Finish: Polyester powder coated. Colour: Black (TBC)
- SF05 Totem Signs**
- SF06 Litter Bins**  
Wybone MLB/224R Dual Steel Recycling Bin [050 / 240]
- SF07 Metal Tree Grill - weathering steel**  
Graepel Perforators Tree Grill [010 / 505]
- SF08 Space Allowance for Ticket Machine**  
IPS Group M51 Payment Terminal [050 / 150]
- SF09 Rumble Strip**  
[050 / 315]
- SF10 EV Charger**
- SF11 Metal Tree Grille for Sculpture**
- Sculpture Kiosks**
- Wheel Stop**
- Intercom**
- Precast Concrete British Standard Kerb Edging**  
Profile: HB2. Size: 125x255mm [010 / 110A]
- Precast Concrete British Standard Kerb Edging**  
Profile: BN2. Size: 125x255mm [010 / 110A]
- Precast Concrete British Standard Kerb Edging**  
Profile: BN3. Size: 125x150mm [010 / 110A]
- Precast Concrete British Standard Kerb Edging**  
Profile: CS. Size: 150x150mm [010 / 110A]
- Precast Concrete British Standard Trief Kerb Edging**  
Size: 380x 370mm [010 / 110C]
- Precast Concrete Conservation Kerb Edging**  
Marshalls Conservation X Kerb or equal approved [010 / 110B]  
Size: 255x255mm
- Precast Concrete Conservation Kerb Edging**  
Marshalls Conservation X Kerb or equal approved [010 / 110B]  
Size: 145x145mm
- Precast Concrete Conservation Kerb Edging**  
Marshalls Conservation X Kerb or equal approved [010 / 110B]  
Size: 255x145mm
- Precast Concrete British Standard Kerb Edging**  
Profile: HBIA. Size: 305x255mm [010 / 110A]
- Precast Concrete British Standard Kerb Edging**  
Profile: HBXA. Size: 305x255mm [010 / 110A]
- Precast Concrete British Standard Kerb Edging**  
Profile: BNIA. Size: 305x255mm [010 / 110A]
- Precast Concrete British Standard Kerb Edging**  
Profile: BNXA. Size: 305x255mm [010 / 110A]
- Precast Concrete British Standard Kerb Edging**  
Quadrant Units GBN. 305x255mm [010 / 110A]
- Precast Concrete British Standard Kerb Edging**  
DL1/TR1. Size: HB2 (125x255mm) - BN3 (125x150mm) [010 / 110A]
- Precast Concrete British Standard Kerb Edging**  
Profile: TL1/TR1. Size: HB2 (125x255mm) - BN2 (125x255mm)
- Precast Concrete Kerb Edging**  
Size: Marshalls Conservation X Kerb 145x145mm - HB2 125x255mm [010 / 110B]

REVISION	NO	DATE	BY	CHECKED	PA
	CO3	11.02.24	YL	PA	
Kerb to east DDA bays updated to avoid clash with bollard foundations; intercom added to service route entry; grass type updated; gravel to existing wall updated to as built; kerb to south entrance updated to as built.					
	CO2	24.09.25	YL	PA	
Kerb line revised to match existing survey					
	CO1	17.04.25	KJ	PA	
Work Stage 5 Issue					
	P07	14.02.25	YL	PA	
Rumble strip added to car park entrance; granite strips in front of DMC updated; Quadrant kerb added					
	P06	11.02.25	YL	PA	
CorTen designed fence added to key					
	P05	10.02.25	YL	PA	
Drawing title corrected					
	P04	07.02.25	YL	PA	
Key updated to include HB2 GBN; Timber fence changed to bouvier fence; Drawing code updated; Trief kerb added; EV charger location added; rumble strip added; NWR bat added to substitution;					
	P03	12.12.24	YL	PA	
Speed table removed; space allowance for ticket machine added					
	P02	16.10.24	YL	PA	
Kerb type added					
	P01	02.10.24	YL	PA	
First Issue					

CLIENT	Willmott Dixon
PROJECT	The Seam, Barnsley
TITLE	Hardworks General Arrangement - Car park
DWG No.	SEAM-ONE-Z2-XX-DR-L-00001
REV	CO3
STATUS	CONSTRUCTION
SCALE	1:200 @ A0
DATE	02.10.24
DRN BY	YL

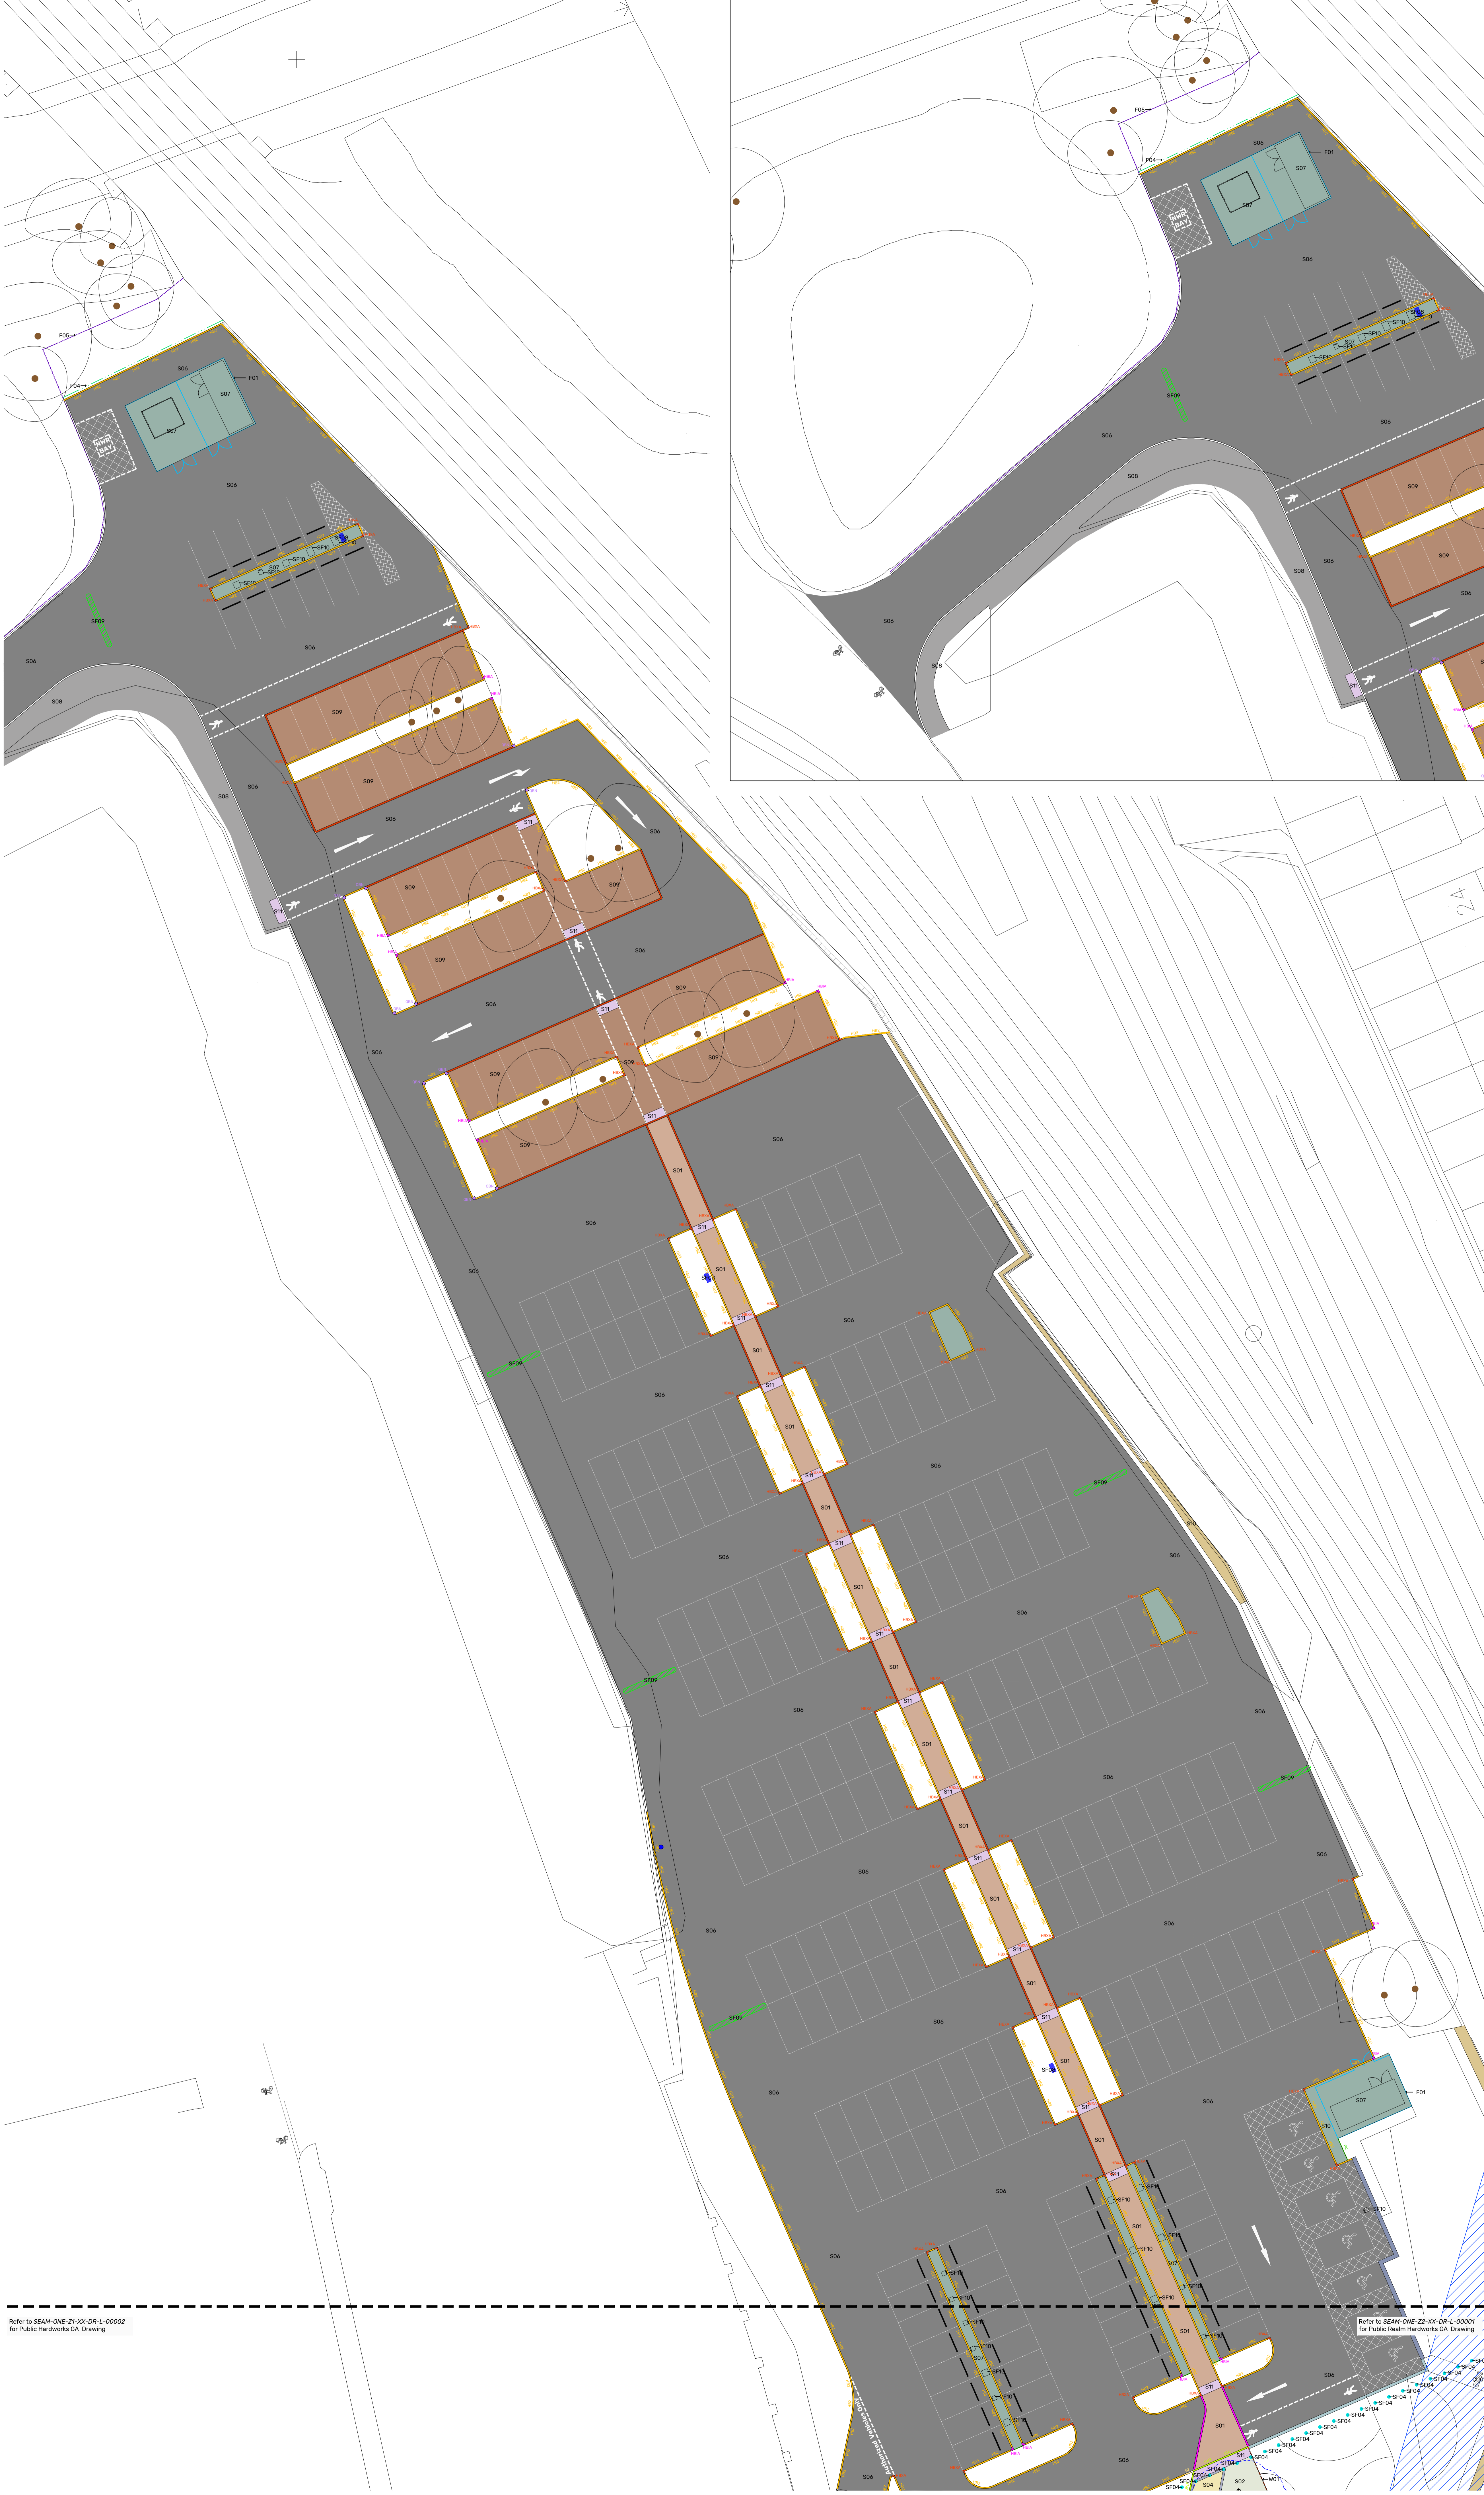

Refer to SEAM-ONE-Z1-XX-DR-L-00002 for Public Realm Works GA Drawing

Refer to SEAM-ONE-Z2-XX-DR-L-00001 for Public Realm Hardworks GA Drawing