


NOTE

Drawing use for status issued for only. Feasibility & Planning drawings are not intended for construction or manufacture. J Mahoney Architects Ltd cannot accept any responsibility for issues arising due to this.

All dimensions to be checked on site and any discrepancies to be notified prior to the commencement of work.

Do not scale from this drawing. If in doubt ask

© J Mahoney Architects

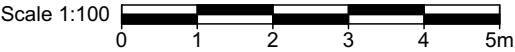

- Materials Legend:
- 1 - Brickwork, stretcher bond. Colour: Buff (weathered)
 - 2 - Concrete pantile. Colour: Brown (weathered)
 - 3 - uPVC cladding. Colour: White
 - 4 - Render. Colour: White
 - 5 - uPVC guttering & downpipe. Colour: White.
 - 6 - Soffits & fascias. Colour: White.
 - 7 - Polycarbonate roof. Colour: Clear
 - 8 - Felt roof. Colour: Grey
 - 9 - uPVC doors & windows. Colour: White
 - 10 - Steel garage door. Colour: White
- Retaining walls & fences hidden for clarity, where necessary.

B	Updated to planning status	18.02.25	JFM
A	Initial issue	28.01.25	JFM
Rev	Revision Notes	Date	Initial

status

PLANNING

J Mahoney Architects
Design & Planning

J Mahoney Architects,
25 Millstones, Oxspring
Sheffield, S36 8WZ

Tel: 07577572695
Email: Jmahoneyarchitects@gmail.com

client

Mitchel Wilshire & Megan Amott

job title

10 Wentworth Way,
Dodworth,
S75 3RA

drg title

Existing Elevations

date	January 2025	drawn	JFM
------	--------------	-------	-----


scale	1:100	sheet	A3
-------	-------	-------	----

drwg no & revision


MML-JMA-ZZ-ZZ-DR-A-(03)001B




Existing North Elevation

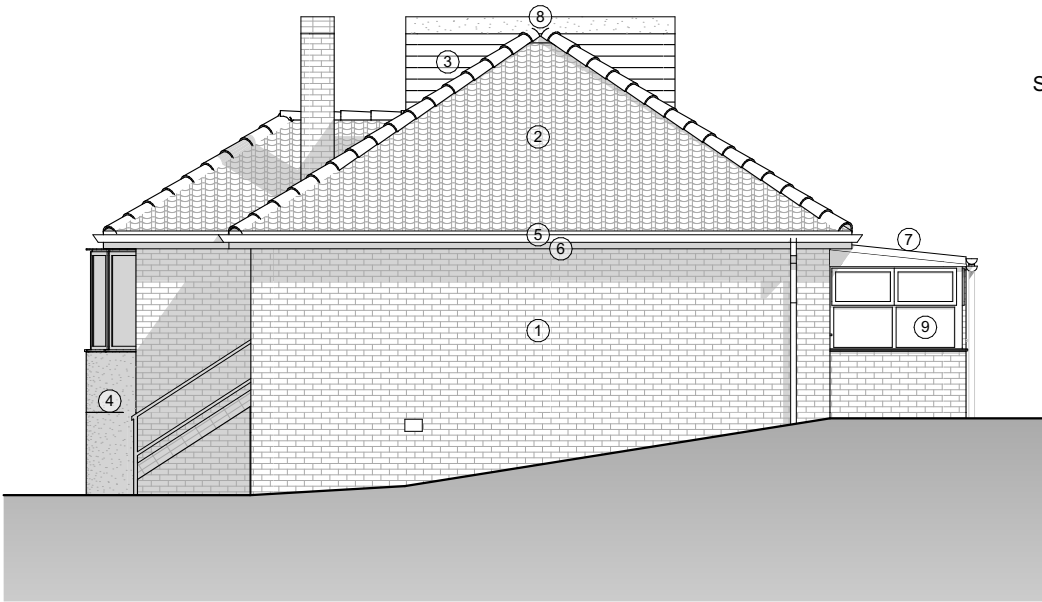

Existing East Elevation

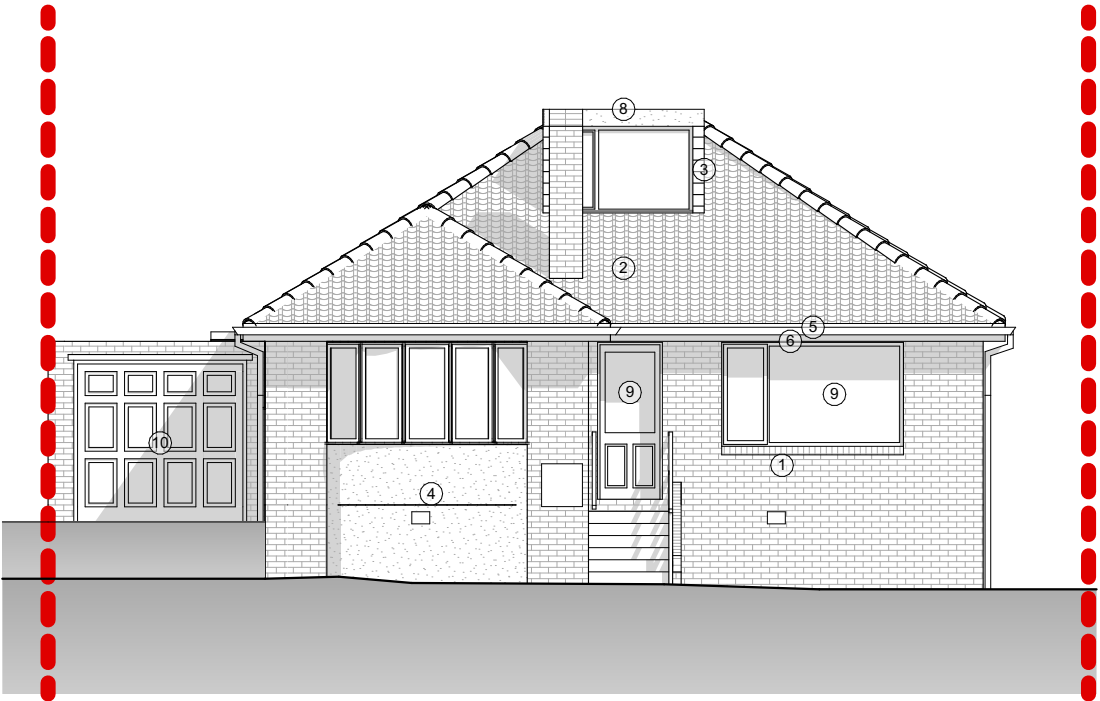

Existing South Elevation

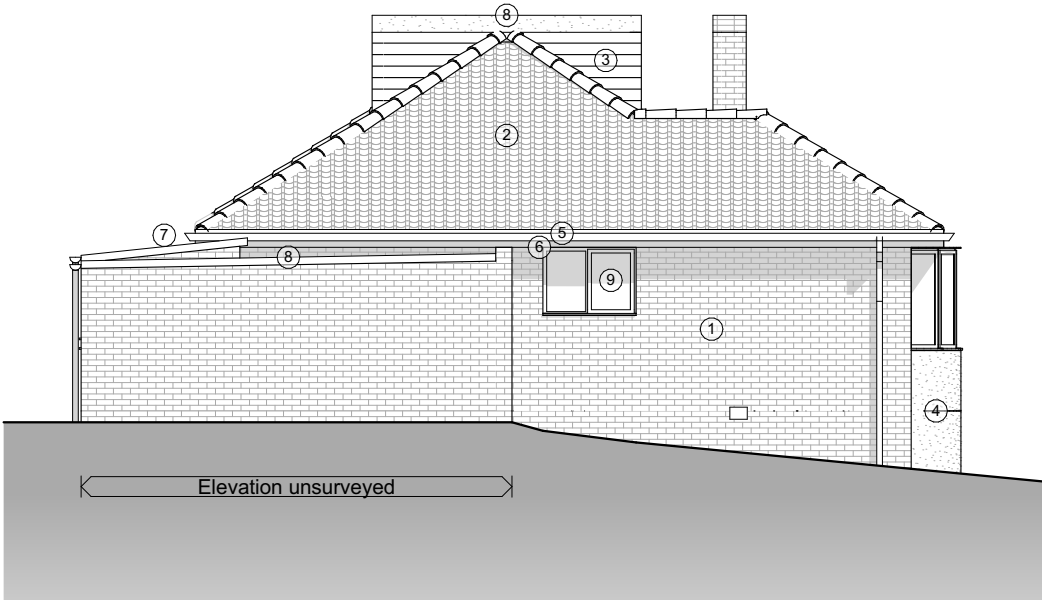

Existing West Elevation