

SCALE BAR 1:100 @ A2




BLACKTHORN SPECIAL

Elevation Style - STONE

3 Bed 4 Person
90.7 sq.m / 978 sq.ft

NDSS M4(2) M4(3)

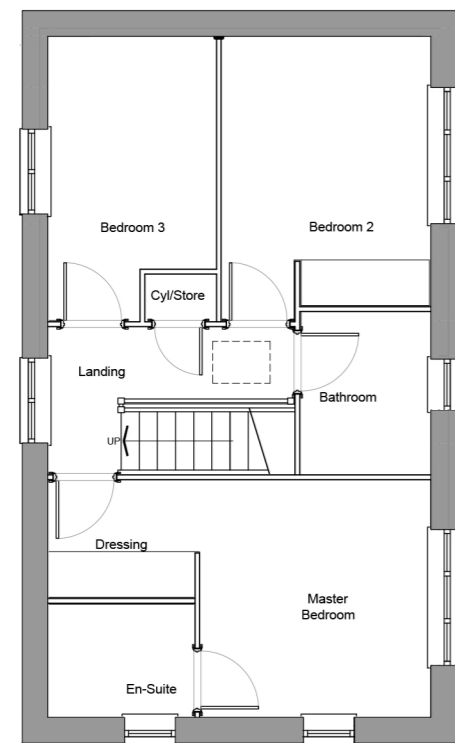


First Floor Plan




Front Elevation



R.H.S. Elevation

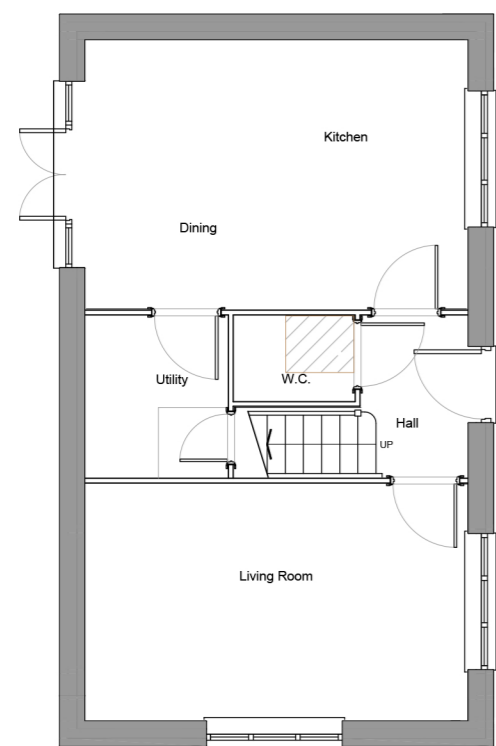

Ground Floor Plan

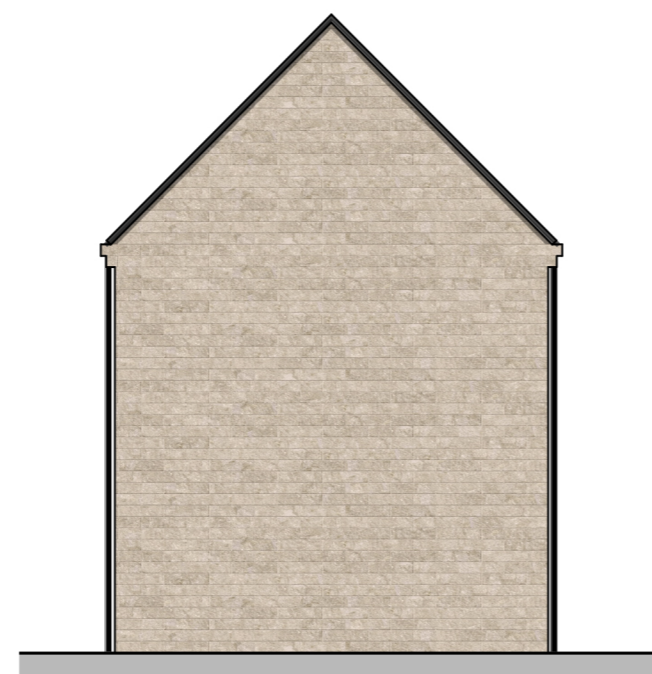

Rear Elevation



L.H.S. Elevation