
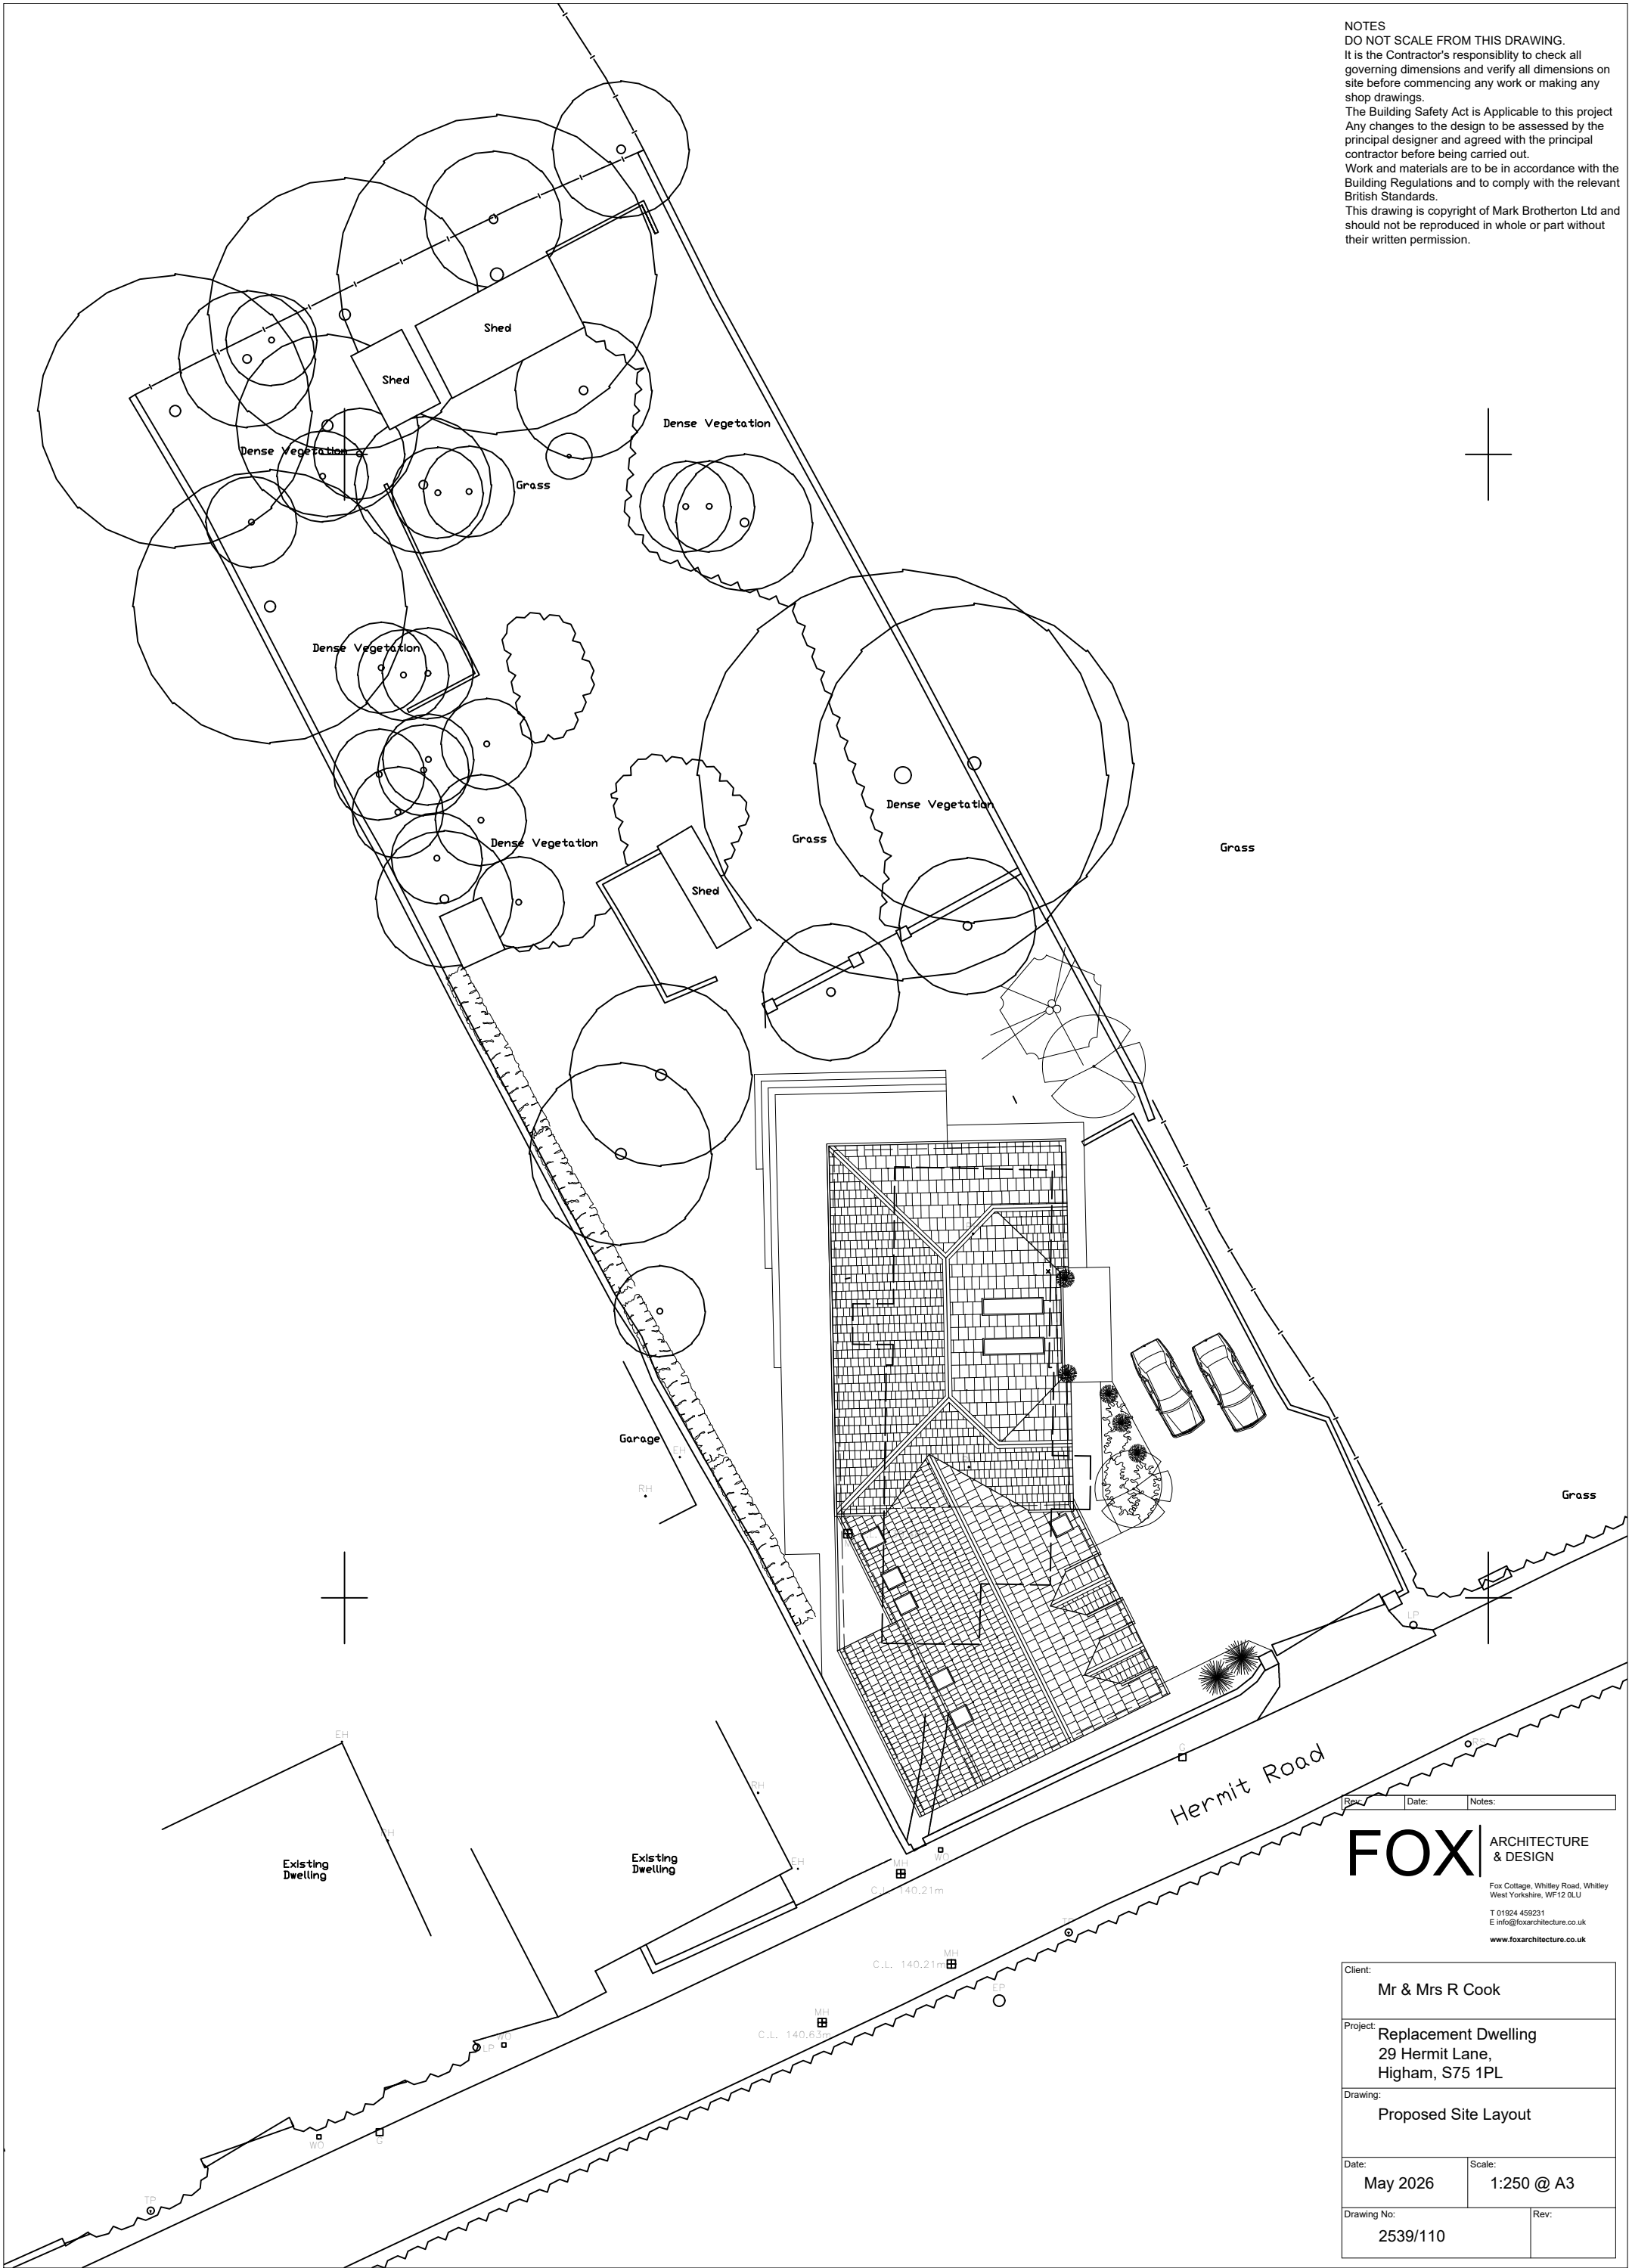


NOTES
DO NOT SCALE FROM THIS DRAWING.
It is the Contractor's responsibility to check all governing dimensions and verify all dimensions on site before commencing any work or making any shop drawings.
The Building Safety Act is Applicable to this project
Any changes to the design to be assessed by the principal designer and agreed with the principal contractor before being carried out.
Work and materials are to be in accordance with the Building Regulations and to comply with the relevant British Standards.
This drawing is copyright of Mark Brotherton Ltd and should not be reproduced in whole or part without their written permission.

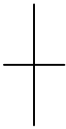

Rev	Date	Notes

FOX ARCHITECTURE & DESIGN
Fox Cottage, Whitley Road, Whitley
West Yorkshire, WF12 0LU
T 01924 459231
E info@foxarchitecture.co.uk
www.foxarchitecture.co.uk

Client: Mr & Mrs R Cook	
Project: Replacement Dwelling 29 Hermit Lane, Higham, S75 1PL	
Drawing: Proposed Site Layout	
Date: May 2026	Scale: 1:250 @ A3
Drawing No: 2539/110	Rev: