



Location Plan
Scale 1:1250




Existing Site Block Plan
Scale 1:500



Frontage existing wall to be reduced to 600mm maximum height in front of plot 5 and plot 4.

New stone wall to match existing
max 600mm height to stop up
existing entrance and continue wall
along the front boundary.

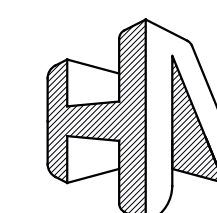

HIRST ARCHITECTS

CLIENT: **Luke Hirst**

SITE ADDRESS:

Alexandra WMC
59 High Street Royston
Barnsley S71 4RF

DRAWING NUMBER:

HA-251101-Rev 11---Existing

Revision 13

RIBA Stage 3 Planning

DRAWN BY:
Luke Hirst BA(Hons) March(Hons) ADPPA ARB
RIBA CHARTERED ARCHITECT

SCALE
VARIES

01226 491 777
www.HirstArchitects.co.uk