



APPLICATION NUMBER 2025/0436 95 STRAFFORD AVENUE ELSECAR BARNESLEY S74 8AL

RR = RABBIT RAN ELEVATIONS BUILT 8+ YEARS AGO SCALE 1:50 mm

FRONT FACING SOUTHERLY

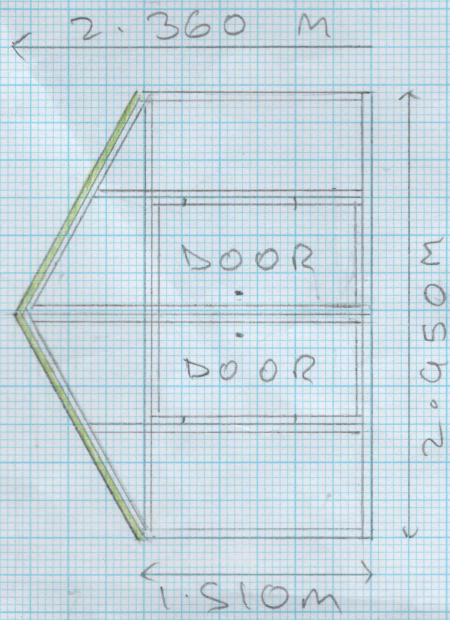


LEFT SIDE WESTERLY FACING.

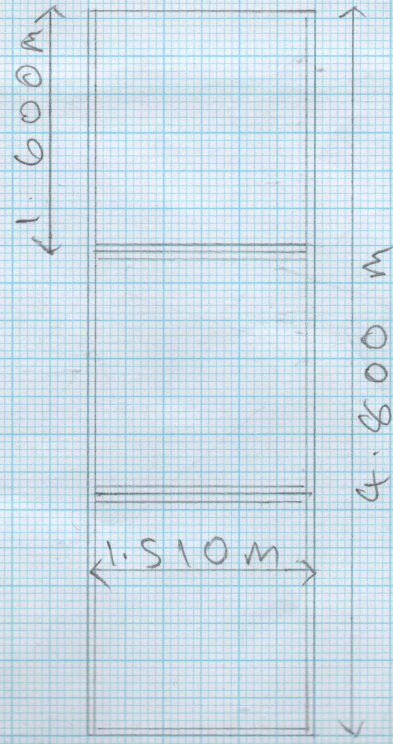


DOORS: .650 m x 1.350 m. ALL FRAMES COVERED WITH 19G 10mm NETTING. COVERED WITH NETTING.

ROOF SECTIONS


BACK FACING NORTHERLY

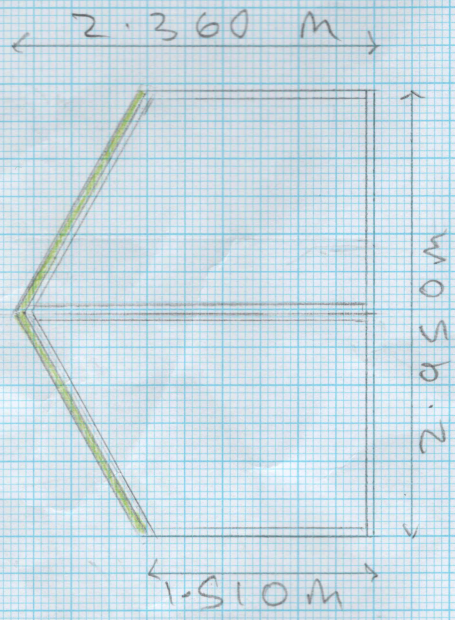

RIGHT SIDE EASTERLY FACING

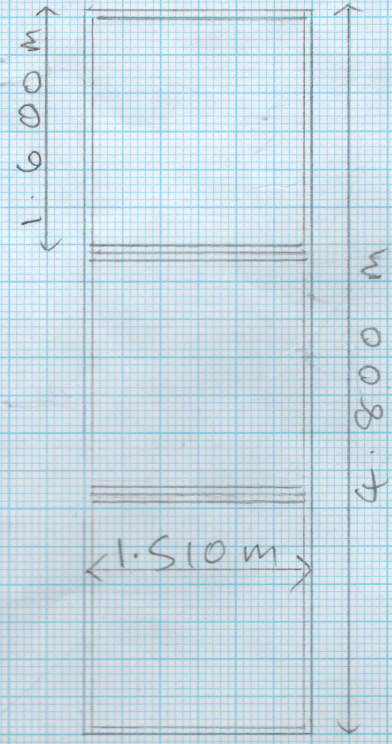

FLOOR SECTIONS

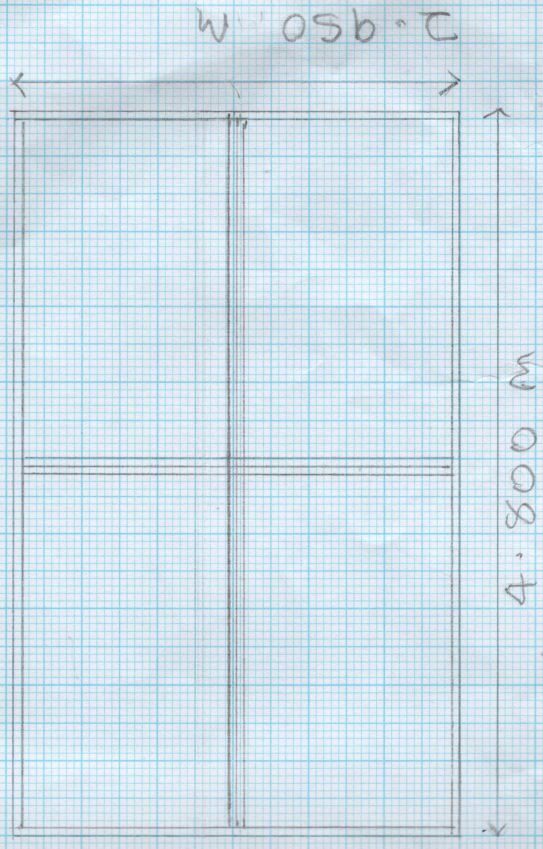

ALL FRAMES COVERED WITH 19G 10mm NETTING. ALL FRAMING 45mm x 45mm TANALISED TIMBER. OVER-CLAD FOR WEATHER PROOFING.

ROOF SECTIONS

