


YWS Ref: H-3-263-856

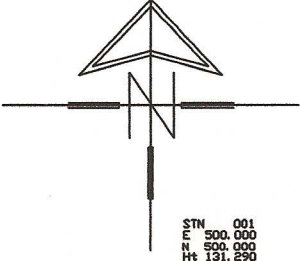

STN 001  
E = 500.000  
N = 500.000  
Ht = 131.290

STN 002  
E = 500.000  
N = 500.000  
Ht = 131.496

WENTWORTH STREET

SHEFFIELD ROAD

FC 01  
CL = 131.638  
IL = 129.448

225mm clayware connection to the public sewer.

Proposed connections to public sewers to be approved by the water authority - S106 Agreement.

Existing public sewers to be retained and protected - 300mm minimum clearance to be provided to new sewers.

SWMH\_01  
CL = 131.884  
IL = 129.454

SWMH\_02  
CL = 132.324  
IL = 129.440

SWMH\_03  
CL = 132.530  
IL = 130.826


Location of Tree

Existing public sewer.

Site Boundary

Site Boundary

Site Boundary

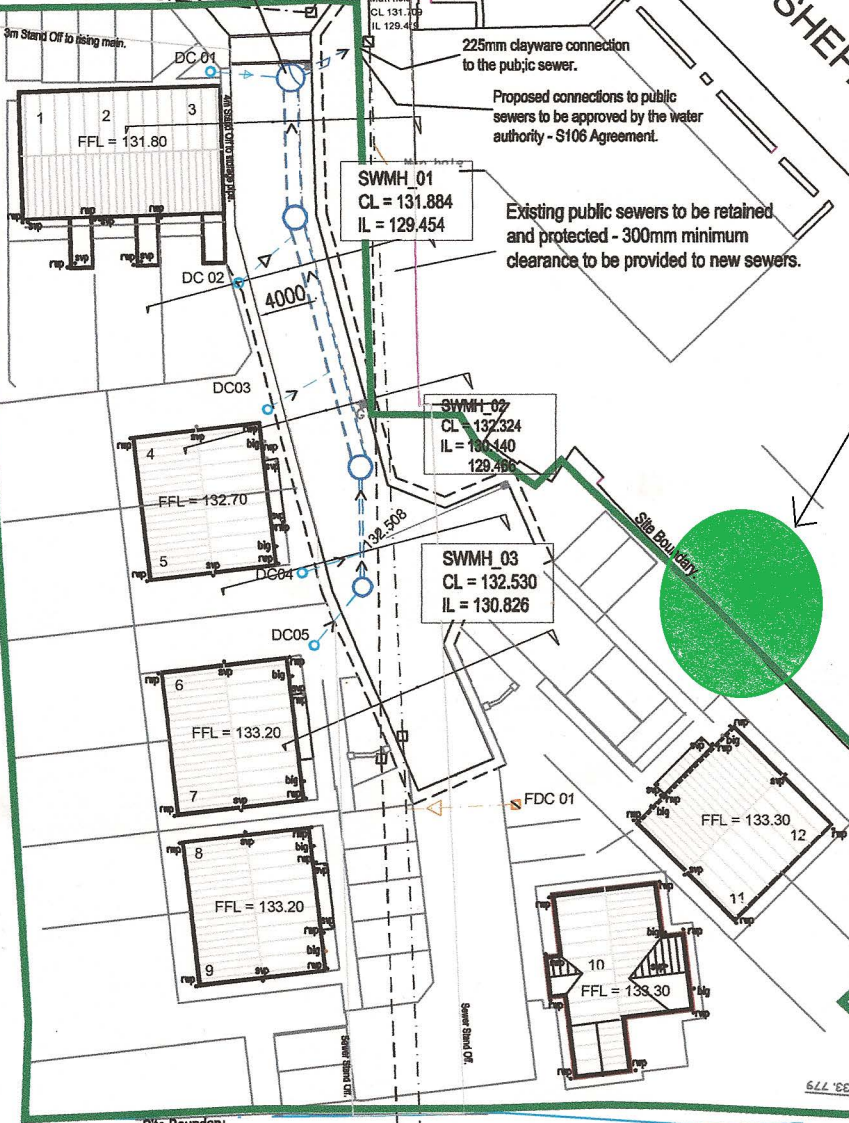

133.679 133.399 133.639 133.779