


- Dimensions are in millimeters, unless stated otherwise.
 - Scaling of this drawing is not recommended.
 - It is the recipient's responsibility to print this document to the correct scale.
 - All relevant drawings and specifications should be read in conjunction with this drawing.

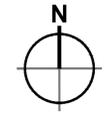

- Key**
- Planning Application Boundary 210.81 ac 85.31 ha
- Parameters Key**
- Development Plot Boundary
 - Green and Blue infrastructure
 - Strategic Landscape screening
 - Estate Road infrastructure
 - ➔ Indicative access points (subject to reserved matters)
 - Safeguarded land
 - Potential footpath link created

Development Schedule (Outline application)						
Plot	Plot Size NDA (ha)	Maximum GIA Floor Space (m ²)	Plateau Height (in meters above ordnance datum)	Maximum Finished Floor Level (in meters above ordnance datum) [+1.000m above proposed plateau]	Maximum Building Height Measured to roof ridge / highest point (in meters above ordnance datum)	Ridge Height (above F.F.L. level)
Plot 1	11.35	204,000m ² Total Area distributed across Plots 1, 2, 3 & 4	24.50	25.50	43.50	18.00
Plot 2	8.46		25.00	26.00	44.00	18.00
Plot 3	17.92		33.70	34.70	52.70	18.00
Plot 4	6.29		33.70	34.70	52.70	18.00
Total	44.02					

The use class applied for is primarily Class B8 with up to 30% of the floorspace being for Class B2 together with ancillary office space

For the avoidance of doubt, the information shown within the development plots is indicative only, and will be subject to subsequent Reserved Matters Applications



PLANNING	THIS DRAWING IS FOR PLANNING CONSIDERATION ONLY AND SHOULD NOT BE USED FOR ANY OTHER PURPOSE
	rev amendments by ckd date
	Barnsley Road, Goldthorpe
	Parameters Plan
Newark Basoon, Calfertan Way, Newark, Nottinghamshire NG24 2TN t. +44 (0)1636 653027 e. info@umcarcitects.com	
Drawing Status: Planning	
Drawn / Checked: SS / SM	
Date: 07/11/2023	
Scale: 1:2500 A1	
Drawing no: 22081 P0520	
Revision: G	

50m SCALE 1:2500