

NOTES

ALL DIMENSIONS TO BE CHECKED ON SITE PRIOR TO ANY MANUFACTURING OR FABRICATION AND ANY ANOMALIES TO BE BROUGHT TO THE ATTENTION OF THE ARCHITECT.

LEGEND


28no DWELLINGS:-

2 & 2 ½ Storey Buildings

4 bed dwellings

200% parking

Plots 1, 2, 10, 11 & 24 = 2 storey

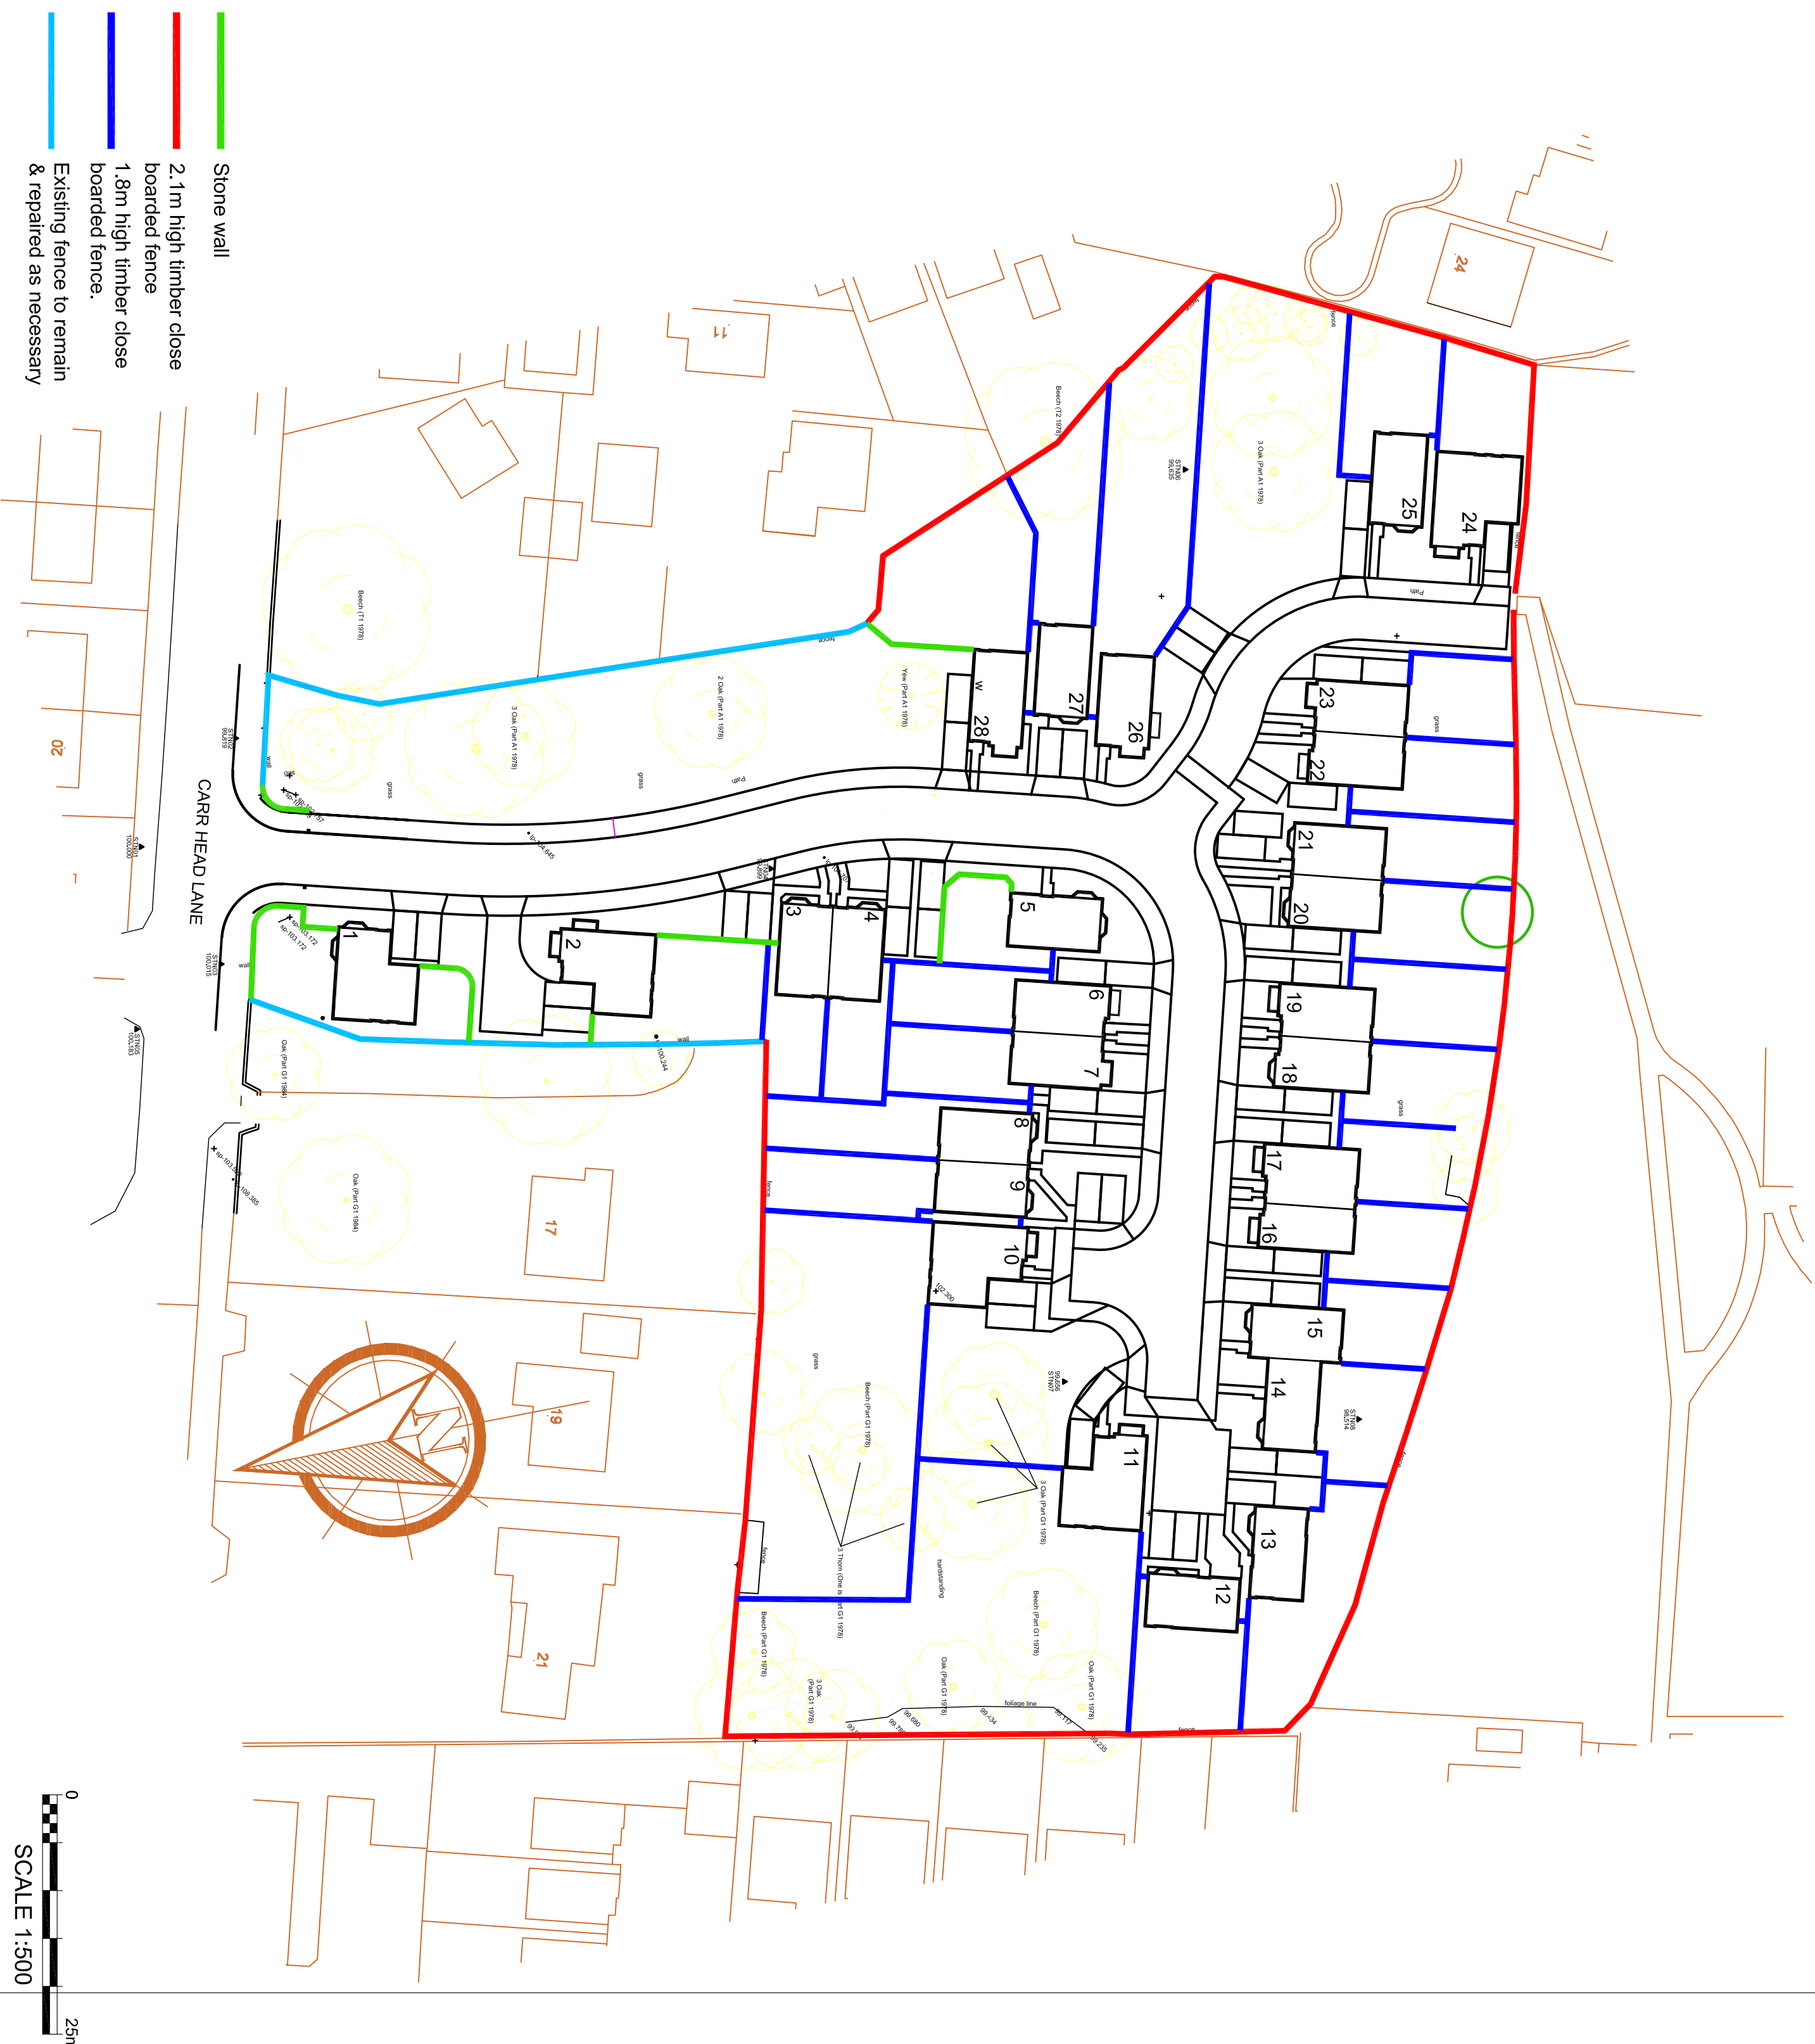

A	FIRST ISSUE		13.01.2017
REV	AMENDMENTS	BY	DATE

PROPOSED DEVELOPMENT
BOLTON HALL NURSING HOME
CARR HEAD LANE
ROTHERHAM
S63 8DA

CLIENT
MR ANDY HALL

DRAWING TITLE

CONDITION 15

BOUNDARY TREATMENTS

DRAWN	BLWORTHINGTON	DATE	13.01.2017
CHECKED		SCALE	1:500 (A2)
APPROVED			

HOWARD & SEDDON A.R.I.B.A.
CHARTERED ARCHITECTS
64 WASHWAY ROAD,
SALE, CHESHIRE M33 7RE.
TEL No. 0161 - 973 8296
FAX No. 0161 - 962 3485
e-mail : admin@howardandseddon.co.uk

JOB No.	DRG No.	REVISION
12387	206	A