

KEY

Ref. 3 TREE REFERENCE

Ref. G1 GROUP REFERENCE

Ref. H1 HEDGE REFERENCE

CATEGORY A (GREEN) TREES  
Trees of high quality with an estimated remaining life expectancy of at least 40 years

CATEGORY B (BLUE) TREES  
Trees of moderate quality with an estimated remaining life expectancy of at least 20 years

CATEGORY C (GREEN) TREES  
Trees of low quality with an estimated remaining life expectancy of at least 10 years, or young trees with a stem diameter below 150mm

CATEGORY U (RED) TREES  
Trees to which it is considered that they cannot be realistically be retained as living trees in the context of the current land use for longer than 10 years

ROOT PROTECTION AREA (RPA)  
Minimum area around a tree deemed to contain sufficient roots and rooting volume to maintain the trees viability, and where the protection of the roots and soil structure is treated as a priority

CATEGORY A TREE GROUP OR HEDGE


CATEGORY B TREE GROUP OR HEDGE

CATEGORY C TREE GROUP OR HEDGE

#  
DENOTES TREE POSITION PLOTTED DURING TREE SURVEY USING GLOBAL NAVIGATION SATELLITE SYSTEM (GNSS) FOR TREES NOT SHOWN ON THE TOPOGRAPHICAL SURVEY OR ESTIMATED USING DISTANCE FROM KNOWN TOPOGRAPHICAL SURVEY FEATURES

(TPO)  
DENOTES TREE PROTECTED BY TREE PRESERVATION ORDER

SIMPLIFIED SHADOW ARC  
(Projection based on midsummer at midday)

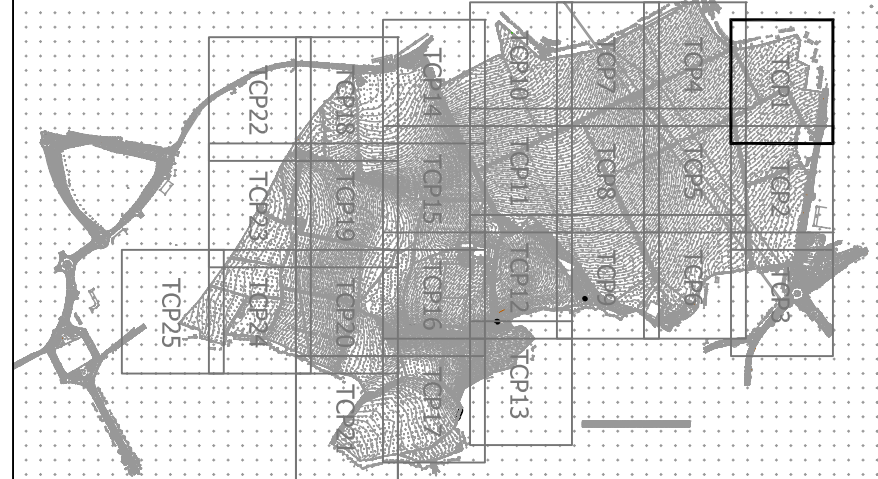

PRELIMINARY ISSUE

Rev	Description	Date	By	Check	Scale
P01	PRELIMINARY FIRST ISSUE	28.05.2021	NR	GM	E

**Tetra Tech Leicester**  
Executive Park, Avelon Way, Anstey,  
Leicester, United Kingdom, LE7 7QK  
Tel: +44 (0)11 6234 8000  
www.tetratechleurope.com

Client  
**STRATA STERLING BARNESLEY WEST LIMITED**

Project Name  
**BARNESLEY WEST**

TREE CONSTRAINTS PLAN

TTE Project Number	Drawn By	Date	Checked By	Date	Approved By	Date	Scale @ A1	Stability
B028734	NR	May 21	GM	May 21	11:500	S3		
Client Project Number	Originator	Validation/Sign	Issued/Code	Type/Code	Role	Number		
PRJ01	- TTE	- 00	- ZZ	- DR	- S	- TCP01	P01	

© Copyright Tetra Tech

TTE-M-1