



# WORSBROUGH, BARNSELEY

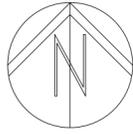

THIS DRAWING IS BASED ON SURVEY DRAWING NO. HH/WS/TS01, PREPARED BY MS LAND & CONSTRUCTION LTD INFORMATION / DRAINAGE SURVEY DRAWING NO. LTC222-TSP IT IS SUBJECT TO CONFIRMATION OF BOUNDARIES / RIGHTS OF WAY / EASEMENTS AND CONSULTATION WITH THE LOCAL AUTHORITY, DESIGN TEAM AND PUBLIC UTILITIES, ETC.

### BOUNDARY TREATMENTS

- 1800mm HIGH BRICK WALL WITH FEATURE PIERS & VERTICAL TIMBER PANEL
- 1800mm HIGH BRICK WALL
- 1800mm HIGH TIMBER CLOSE BOARDED FENCE
- 600mm HIGH, TIMBER KNEE RAIL FENCE
- RETAINING WALL TO S.E DETAILS

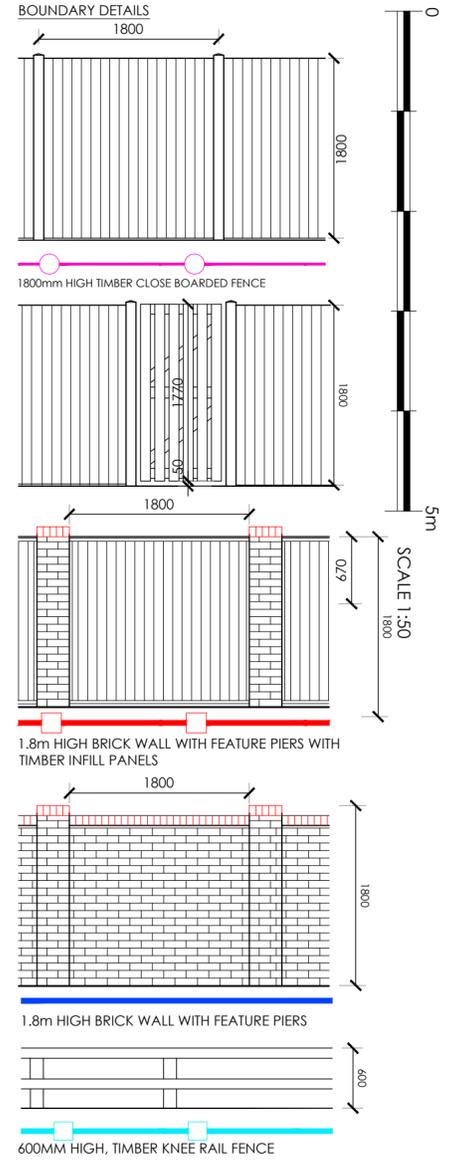

PLOTS 01, 02, 07, 37, 38, 39, 40, 46 & 49, THE LOCKING MECHANISM SHOULD BE OPERABLE FROM BOTH SIDES OF THE GATE TO ENSURE THE AREA IS LEFT SECURE AT ALL TIMES.

**NOTES**  
ALL WORK TO BE CARRIED OUT IN ACCORDANCE WITH THE BUILDING REGULATIONS AND THE REQUIREMENTS OF THE LOCAL AUTHORITY.

REV DESCRIPTION BY CHKD DATE

**LOROC**  
ARCHITECTS

25A PARK SQUARE WEST, LEEDS, LS1 2PW  
T: 0113 233 7755  
W: www.loroc.co.uk

3RD FLOOR, 86 - 90 PAUL STREET, LONDON, EC2A 4NE  
T: 0203 875 5333

CLIENT: HOOBER HOMES

PROJECT: WEST STREET, WORSBROUGH, BARNSELEY

TITLE: BOUNDARY PLAN

DRAWING NO.	1724-103	REVISION	-
SCALE	1:500 @ A2	DATE	NOV 23
DRAWN BY	BC	CHECKED BY	BC

- PURPOSE OF ISSUE
- PLANNING
  - BUILDING REGS
  - TENDER
  - COMMENT
  - INFORMATION
  - CONSTRUCTION

THIS DRAWING IS COPYRIGHT AND THE INTELLECTUAL PROPERTY OF LOROC ARCHITECTS LIMITED. THIS DRAWING MAY NOT BE REPRODUCED IN WHOLE OR IN PART WITHOUT WRITTEN AUTHORITY. NO DIMENSIONS TO BE SCALED FROM THIS DRAWING. ALL DIMENSIONS TO BE CHECKED ON SITE PRIOR TO COMMENCEMENT OF WORKS AND ANY DISCREPANCIES REPORTED TO THE ARCHITECT/ENGINEER/CONTRACTOR.