




Proposed Ground Floor Plan  
Scale 1:100

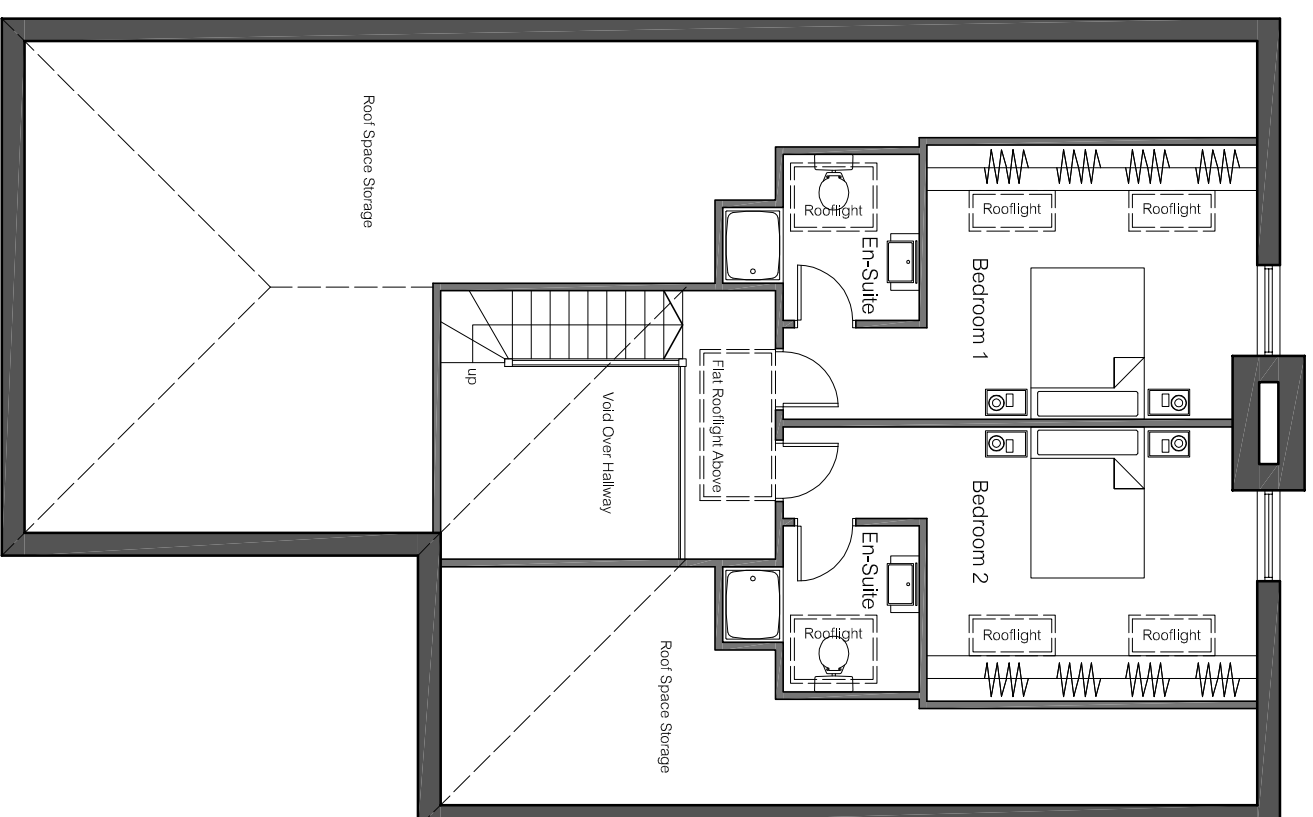

Proposed First Floor Plan  
Scale 1:100

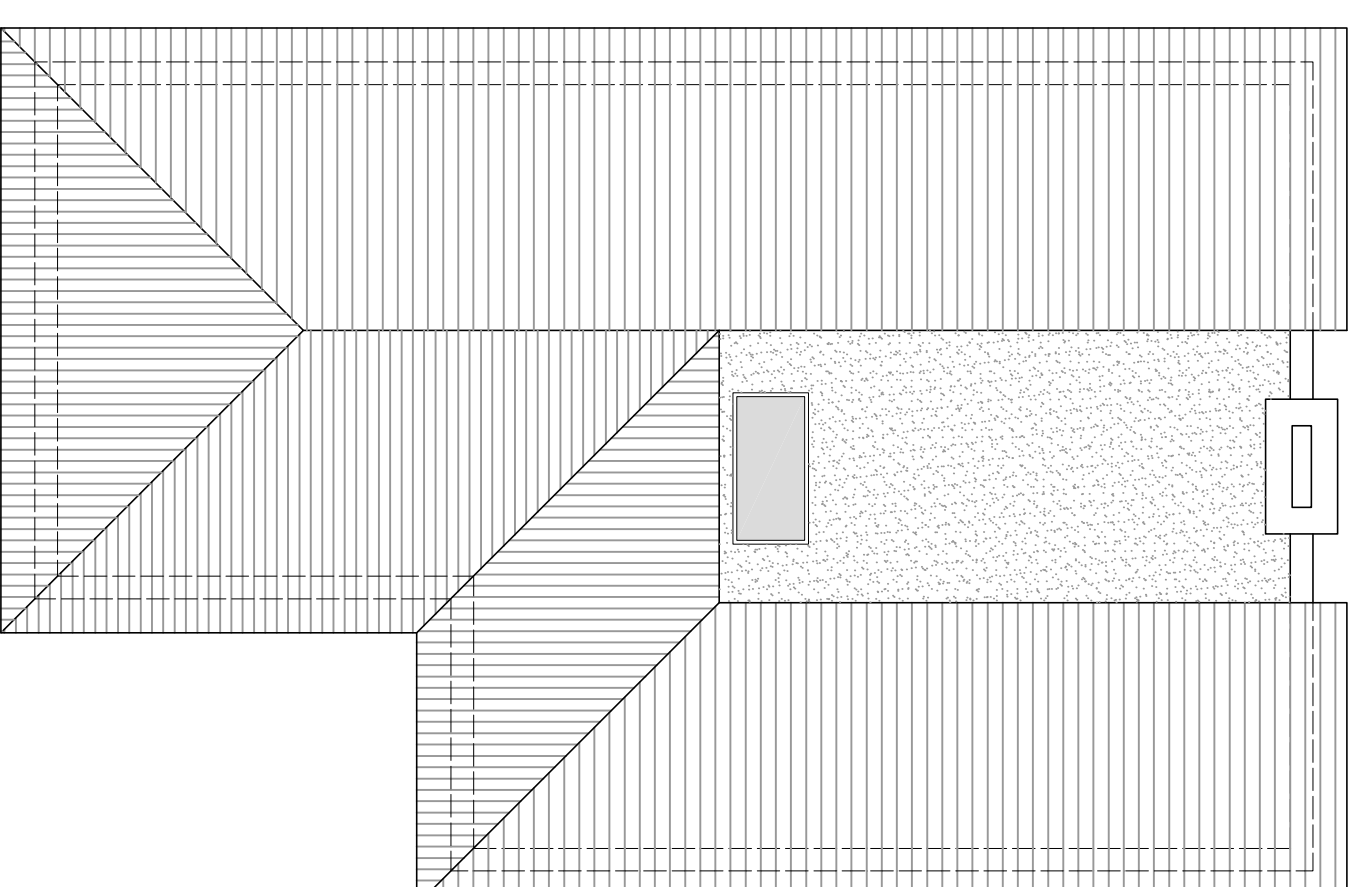

Proposed Roof Plan  
Scale 1:100

	
JOB	Mr & Mrs Price Barry/Volme Smithies Lane Barnsley S71 1JX
DATE	04-2015
DWG	235-004
SCALE	AS SHOWN @A3