


WEST SIDE

EXISTING SIDE ELEVATION

SCALE: 1M = 100MM

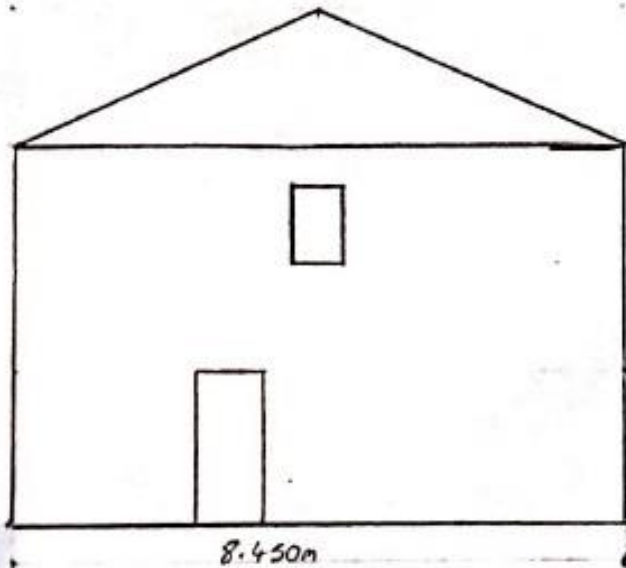

WEST SIDE

PROPOSED SIDE ELEVATION

FIRST FLOOR FRONT ELEVATION  
TO BE SET BACK 300MM FROM  
EXISTING BRICK WORK

FIRST FLOOR REAR ELEVATION  
TO BE SET BACK 1.0M TO  
GIVE 9M CLEARANCE TO REAR BOUNDARY

