



GROUND FLOOR

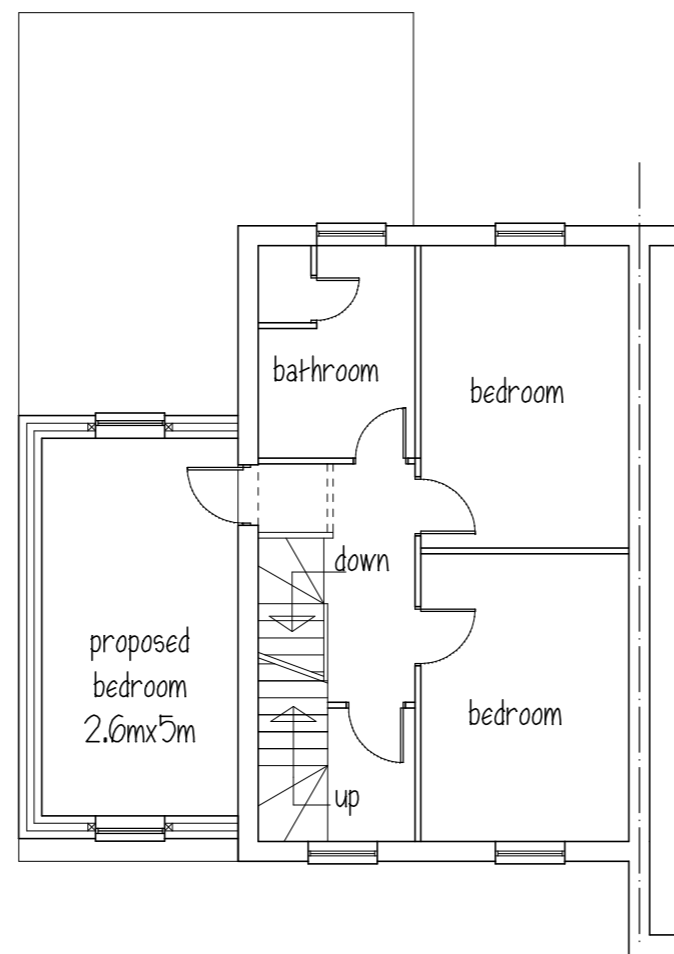


FIRST FLOOR

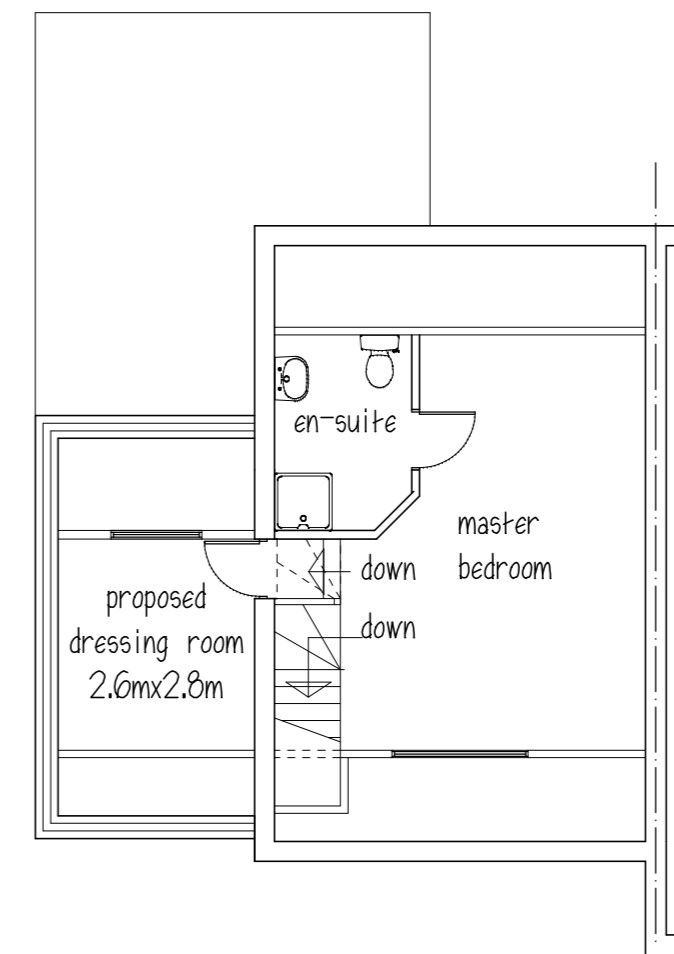


SECOND FLOOR

ROOF - concrete interlocking tiles to match existing  
WALLS - brick to match existing  
WINDOWS - white Upvc to match

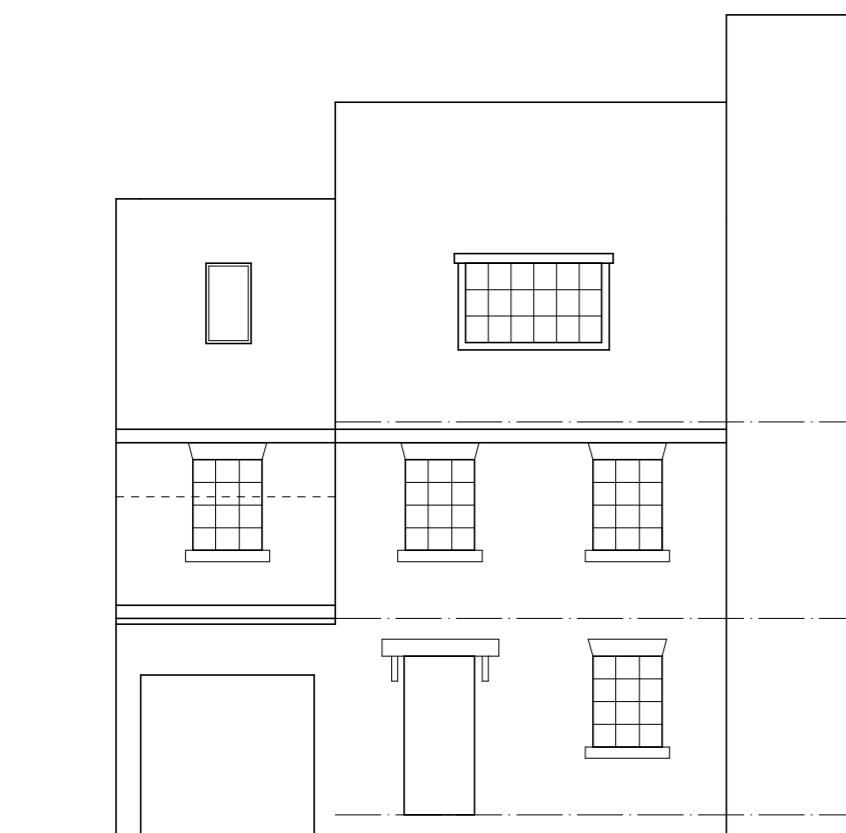

FRONT ELEVATION

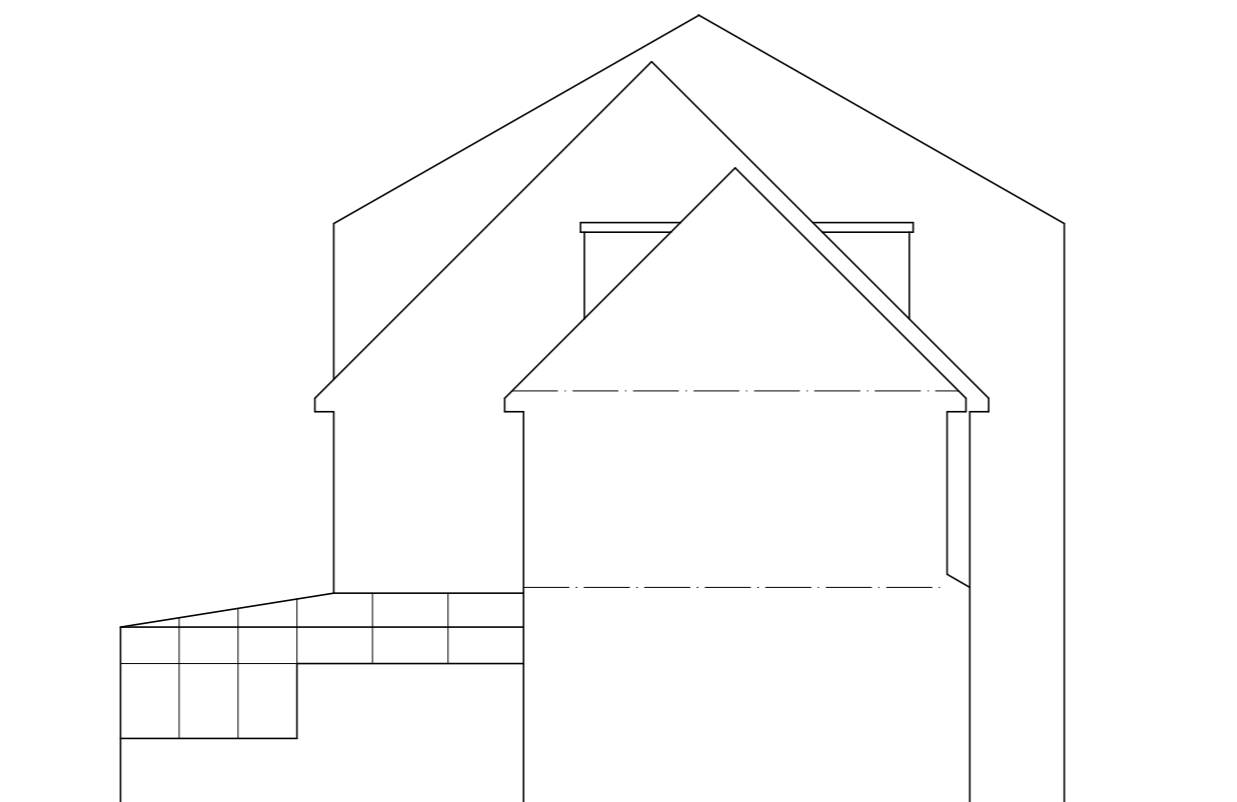

SIDE ELEVATION



REAR ELEVATION

Mr & Mrs J ROSSELL  
PROPOSED SIDE EXTENSION  
22 PERSEVERANCE ST.  
BARNSELEY

PLANS & ELEVATIONS

1:100@A2 AUG.13 Rev C

Peter Thompson

"Linwood"  
Barnsley Road  
Dodworth



h.f. 01226 201391  
Barnsley G75 3JR m. 07973251730  
e-mail peter-thompson@hotmail.co.uk