





AS
Plot 31, 32, 33, 34

FRONT ELEVATION

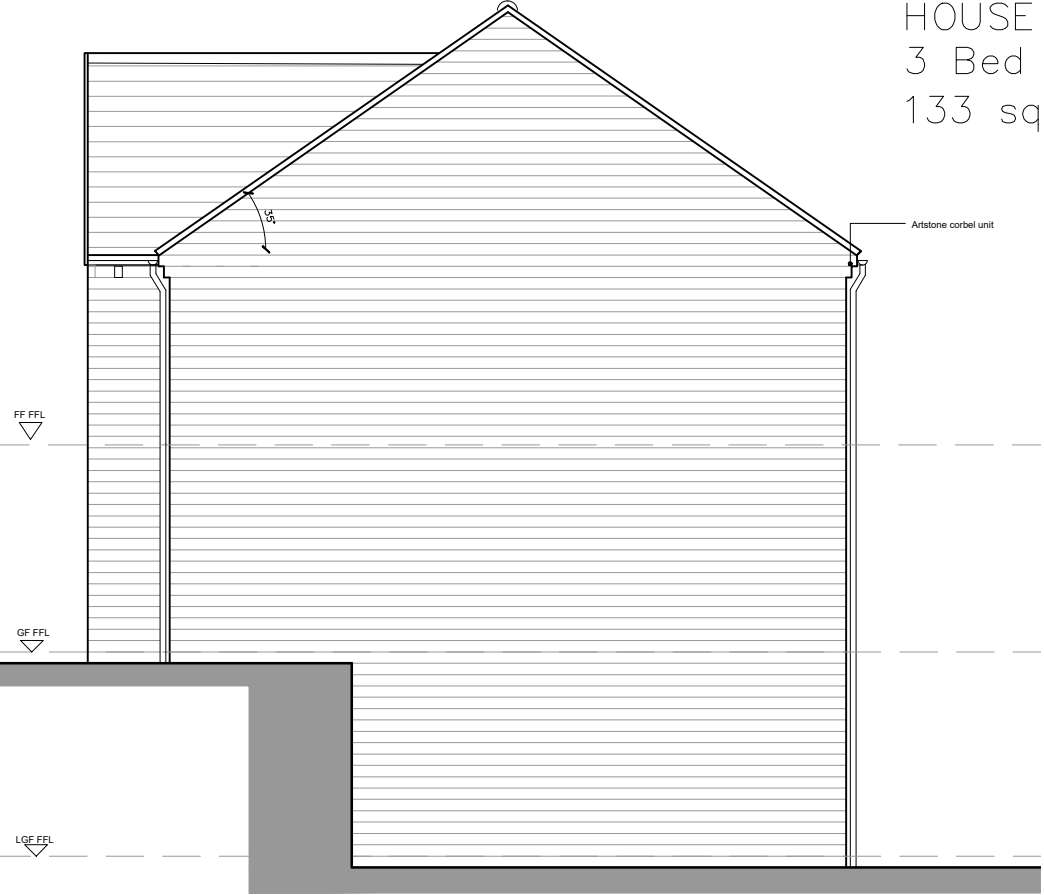


AS
Plot 31, 32, 33, 34

SIDE ELEVATION

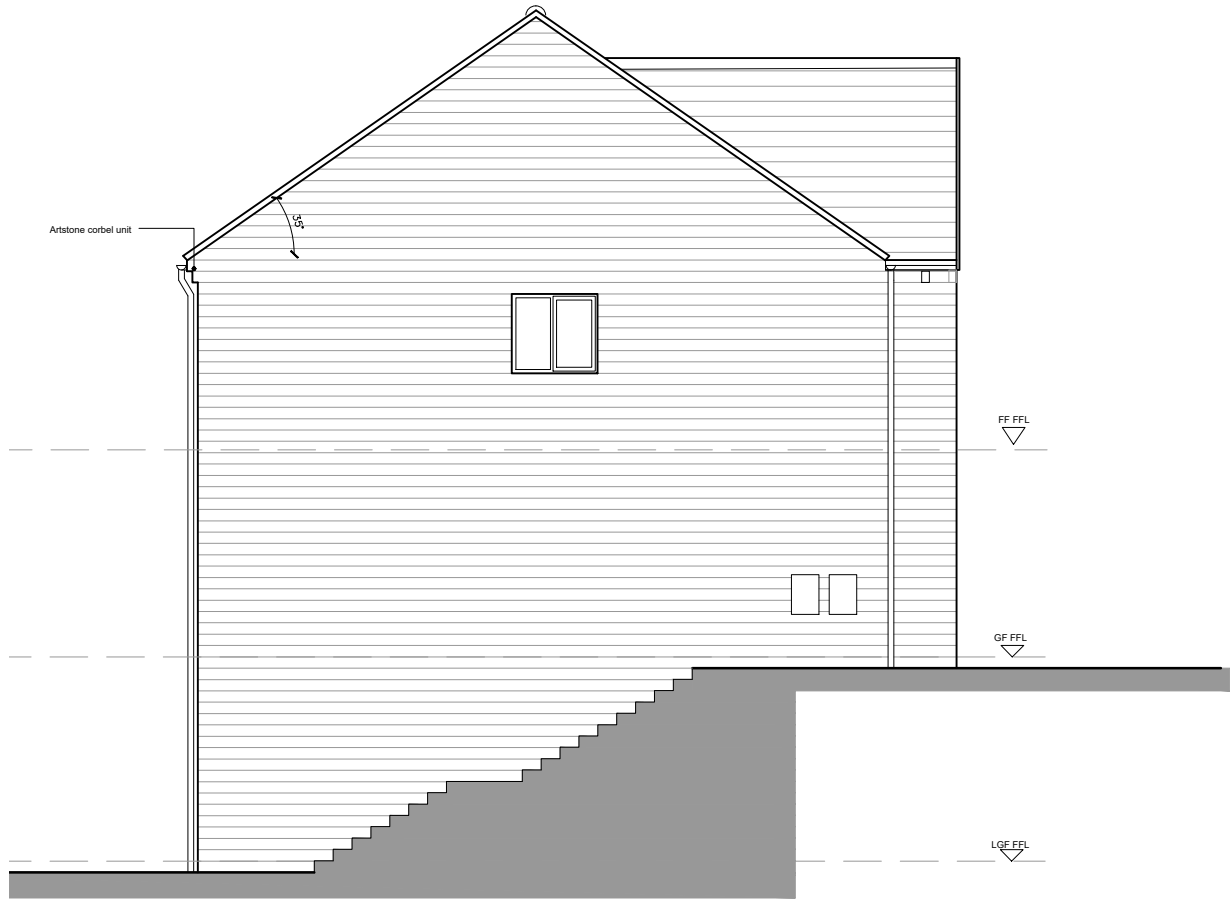

AS
Plot 31, 32, 33, 34

SIDE ELEVATION

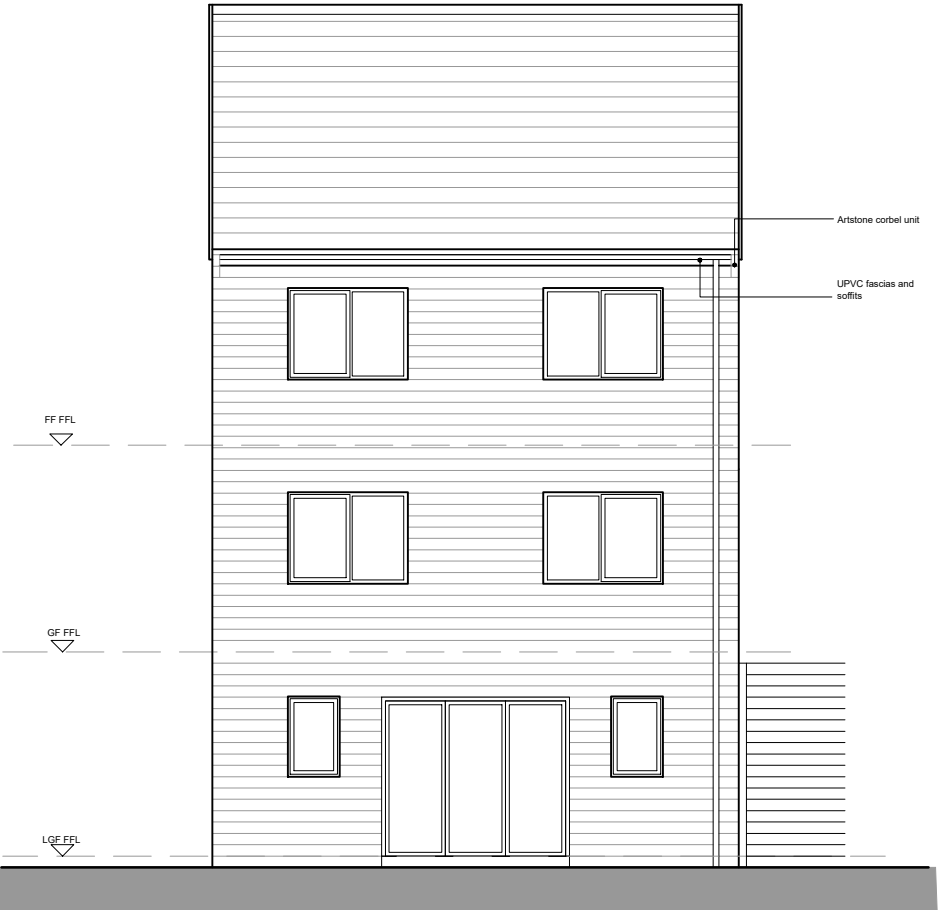

AS
Plot 31, 32, 33, 34

REAR ELEVATION

HOUSE TYPE 306
3 Bed Split Level House Type
133 sq.m / 1431 sq.ft

-	-	-	-
Rev	By	Note	Date


NEWETT
HOMES

Thorp Arch Grange Walton Road Thorp Arch Wetherby LS23 7
T: 01937 543 595 F: 01937 582 333 E: info@berkeleydeveer.co.uk

PROJECT	New Smithy Avenue, Thurlstone
TITLE	N306 Elevations
DATE	29.07.20
DWG. NO	N306.04
DRAWN	JL
CHECKED	JL
SCALE	1:100@A3
REVISION	-

DO NOT SCALE FROM DRAWINGS. ANY DISCREPANCIES TO
BE NOTIFIED TO THE ARCHITECTS. COPYRIGHT RESERVED