



ROSAS

NATIONAL SPACE STANDARD NET INTERNAL AREA REQUIREMENT FOR:


BEDROOMS: **3**
 BED SPACES: **6**
 AREA REQUIREMENT: **108-SQ M**

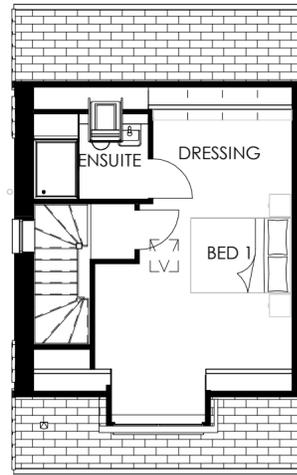

SECOND FLOOR
1 : 100

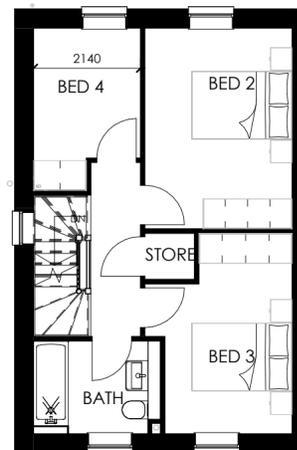


FIRST FLOOR
1 : 100

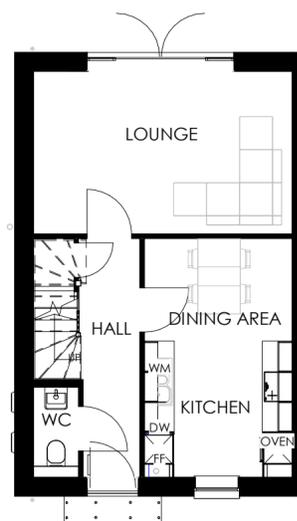


GROUND FLOOR
1 : 100



INDICATIVE RENDER

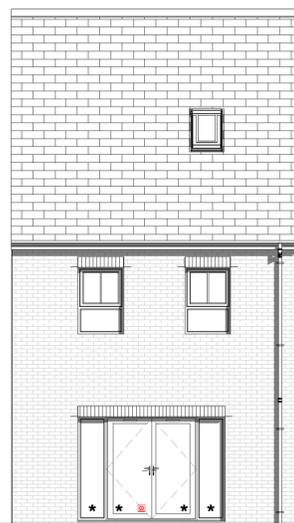

REAR ELEVATION
1 : 100

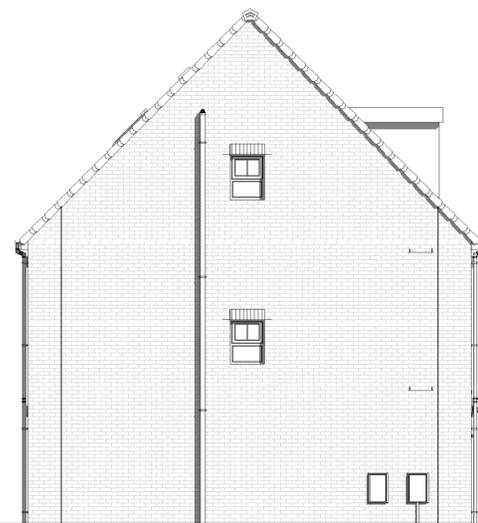

SIDE ELEVATION
1 : 100



FRONT ELEVATION
1 : 100



Rev	Description	Date
-----	-------------	------



Strata Homes Limited, Quay Point, Lakeside, Doncaster, DN4 5PL
 T 01302 308508 www.stratahomes.co.uk

scale @A2: 1 : 100 drawn: WS date: JUN 23'

Project: MY-PL 404 AS

Drawing: PLANNING - BRICK

DWG No: 100	Rev:
-------------	------