



EXISTING GROUND FLOOR PLAN

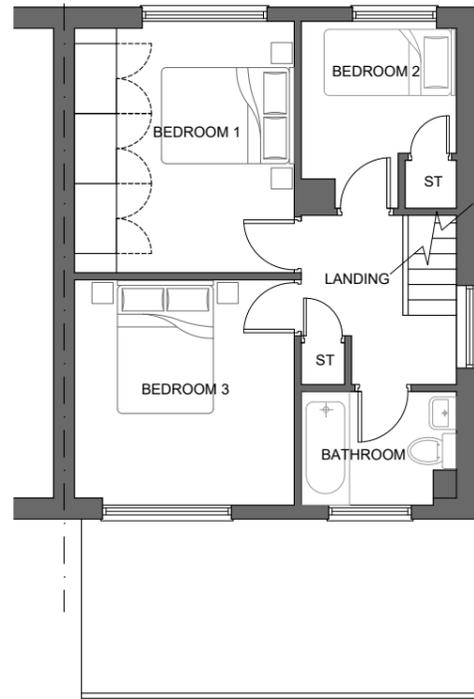

EXISTING FIRST FLOOR PLAN

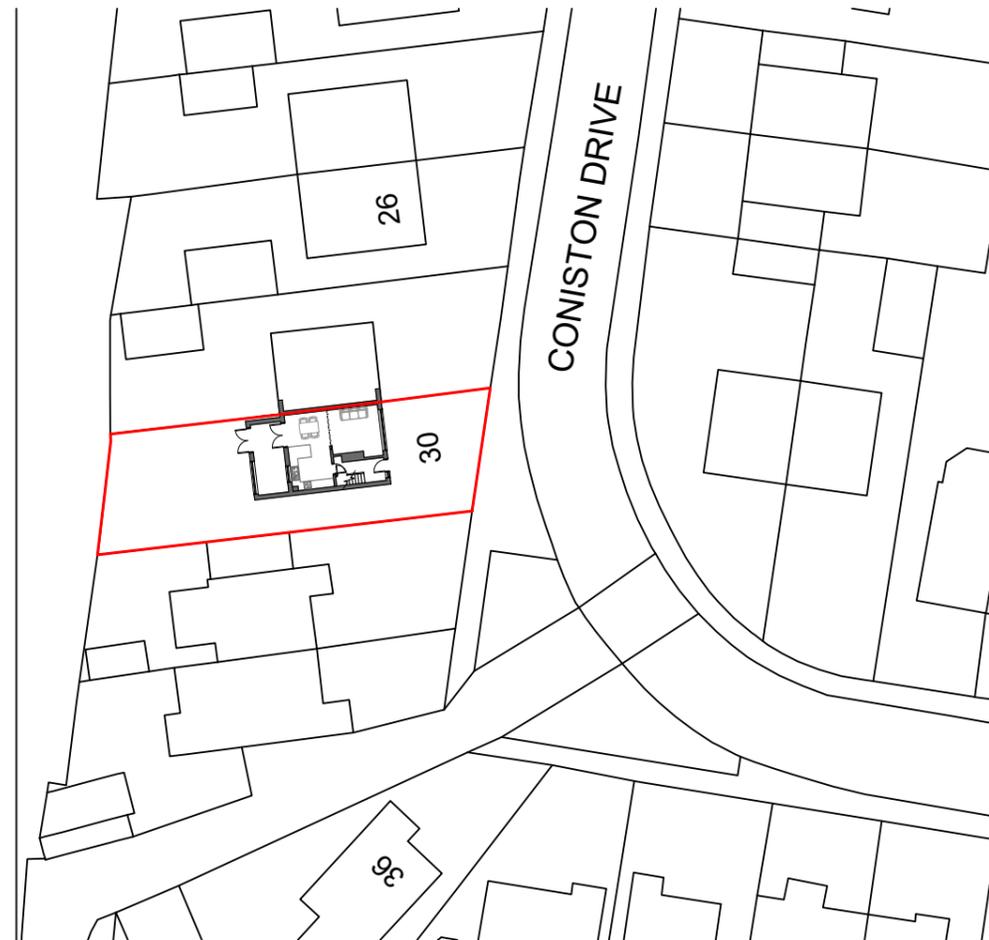

EXISTING SITE PLAN

General Notes:



Revisions

Rev.	Date	By	Comment
-	20/10/2025	NP	First Issue



EXISTING FRONT ELEVATION



EXISTING SIDE ELEVATION



EXISTING REAR ELEVATION

**Drawing Title**  
Existing plans and elevations

**Property**  
30 Coniston Drive,  
Bolton-Upon-Dearme,  
Barnsley,  
S63 8NE  
**Client**  
Laura Carroll

Job Reference	Drawing No	Revision
159	159-001	-

**Status**  
Information Only

**Drawn by**  
NP

**Scale**  
1:100/500

**Original Size**  
A3

