



FRONT ELEVATION

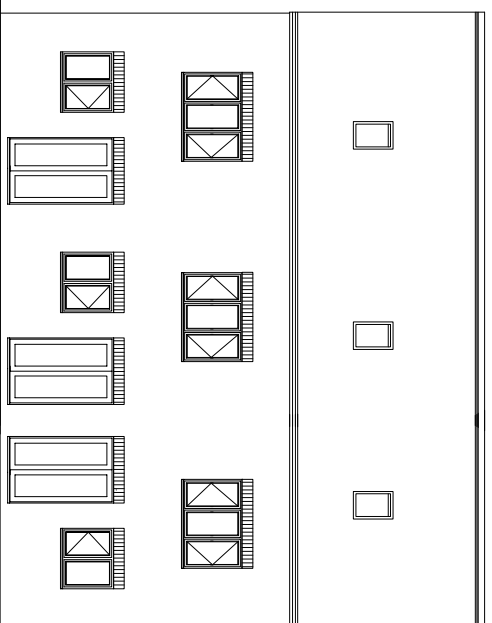


REAR ELEVATION

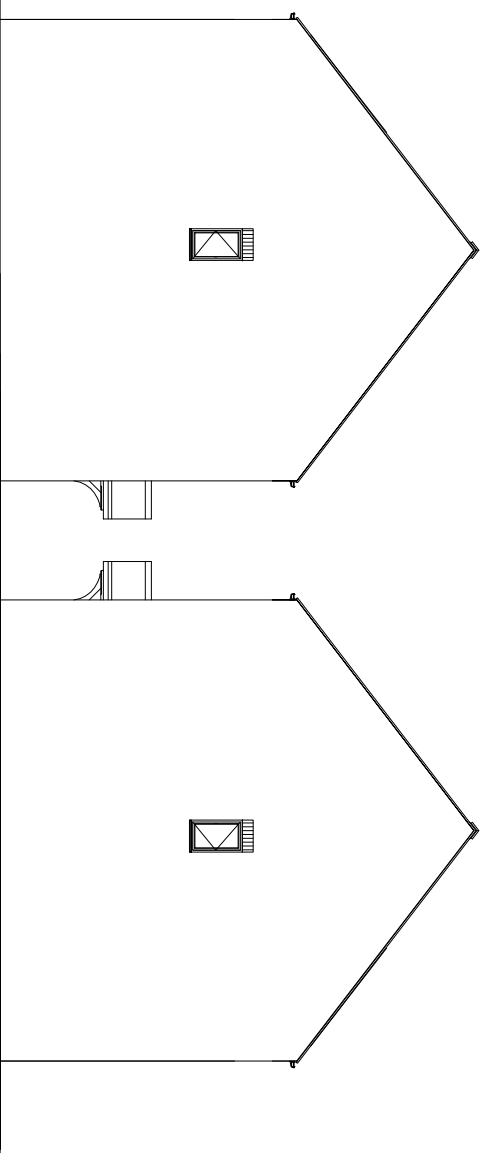


SIDE ELEVATION


SIDE ELEVATION

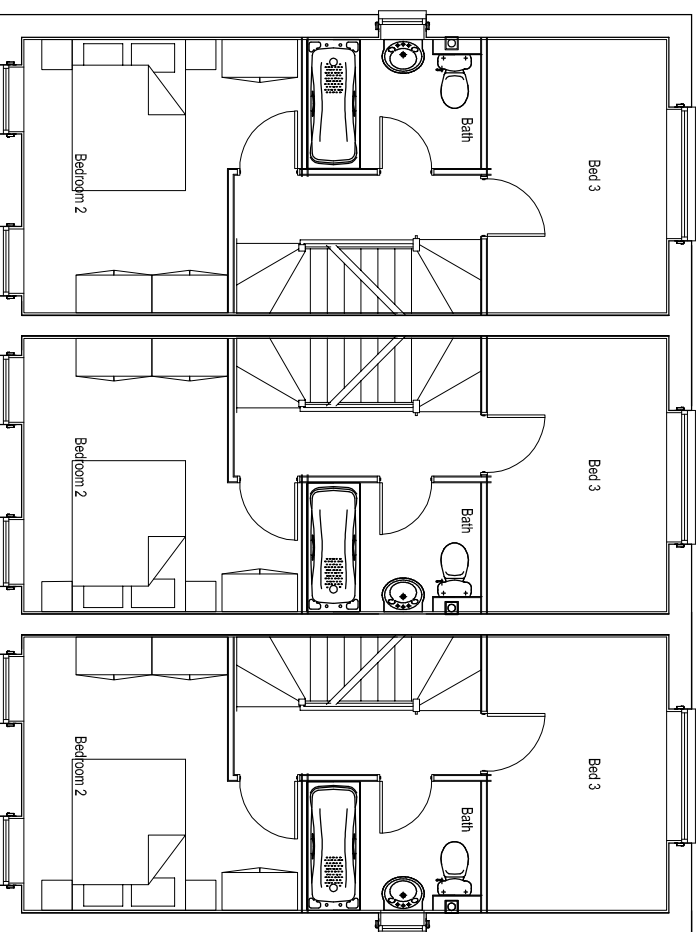

FIRST FLOOR PLAN

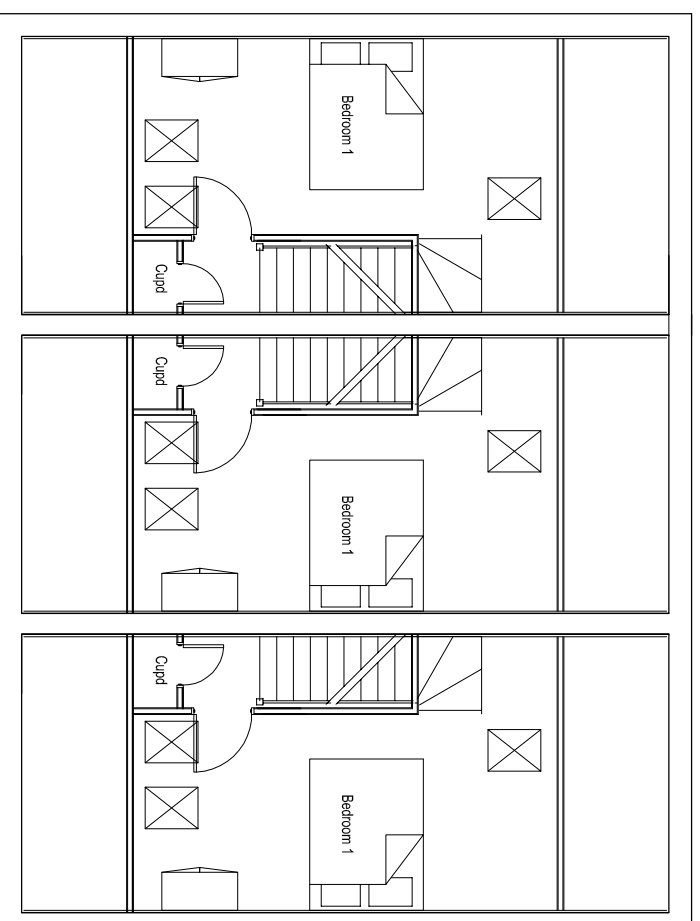

SECOND FLOOR PLAN

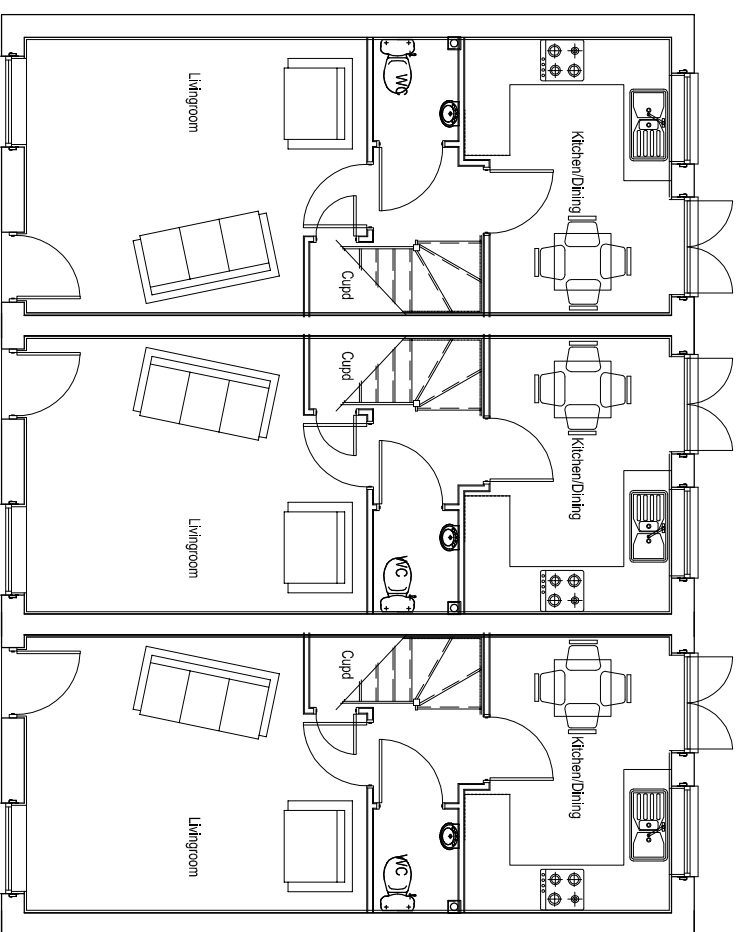

GROUND FLOOR PLAN



PERSIMMON
Together, we make a home

Persimmon Homes West Yorkshire
Tel: 0113 2409726
Fax: 0113 2408967
3 Hepton Court,
York Road,
Leeds,
LS9 6PW

SWALE 3 BLOCK

**Drawing
Number**

204-SWA3-V

Scale

1:100

Drawn By

CAH

APRIL 12