

- Level B2**
 - 11no. Standard Spaces
- Level B1**
 - 23no. Standard Spaces
 - 5no. EV Charging Spaces
- Level 00**
 - 16no. Standard Spaces
 - 1no. Accessible Space
 - 1no. Accessible EV Space
 - 12no. EV Charging Spaces
 - 22no. Car Share Spaces
 - 10no. Motorcycle Spaces

- Level 01**
 - 40no. Standard Spaces
 - 6no. Accessible Spaces
 - 1no. Accessible EV Space
 - 12no. EV Charging Spaces
- Level 02**
 - 40no. Standard Spaces
 - 6no. Accessible Spaces
 - 1no. Accessible EV Space
 - 12no. EV Charging Spaces

- Level 03**
 - 52no. Standard Spaces
 - 7no. Accessible Spaces
- Level 04**
 - 52no. Standard Spaces
 - 7no. Family Spaces
- Level 05**
 - 52no. Standard Spaces
 - 7no. Family Spaces

- Total Number of Car Spaces: 386**
- 286 Standard Spaces
 - 41 EV Charging Spaces (10.6%)
 - 3 Accessible EV Charging Spaces
 - 20 Accessible Spaces (5.2%)
 - 14 Family Spaces (3.6%)
 - 22 Car Share Spaces


- Total Number of Motorbike Spaces: 10**
- 10 Motorbike Spaces

BUILDING DESIGN PARTNERSHIP SHALL HAVE NO RESPONSIBILITY FOR ANY USE MADE OF THIS DOCUMENT OTHER THAN FOR THAT WHICH IT WAS PREPARED AND ISSUED.
 ALL DIMENSIONS SHOULD BE CHECKED ON SITE.
 DO NOT SCALE FROM THIS DRAWING
 ANY DRAWING ERRORS OR DIVERGENCIES SHOULD BE BROUGHT TO THE ATTENTION OF BUILDING DESIGN PARTNERSHIP AT THE ADDRESS SHOWN BELOW.
 DRAWINGS SHALL BE READ IN CONJUNCTION WITH THE FOLLOWING BEFORE WORK COMMENCES:
 • THE CDW DESIGN ISSUES REGISTER
 • THE BDP RISK SERIES OF DRAWINGS
 • THE PROJECT CDW RISK REGISTER




NOTES

DESIGN INTENT ONLY

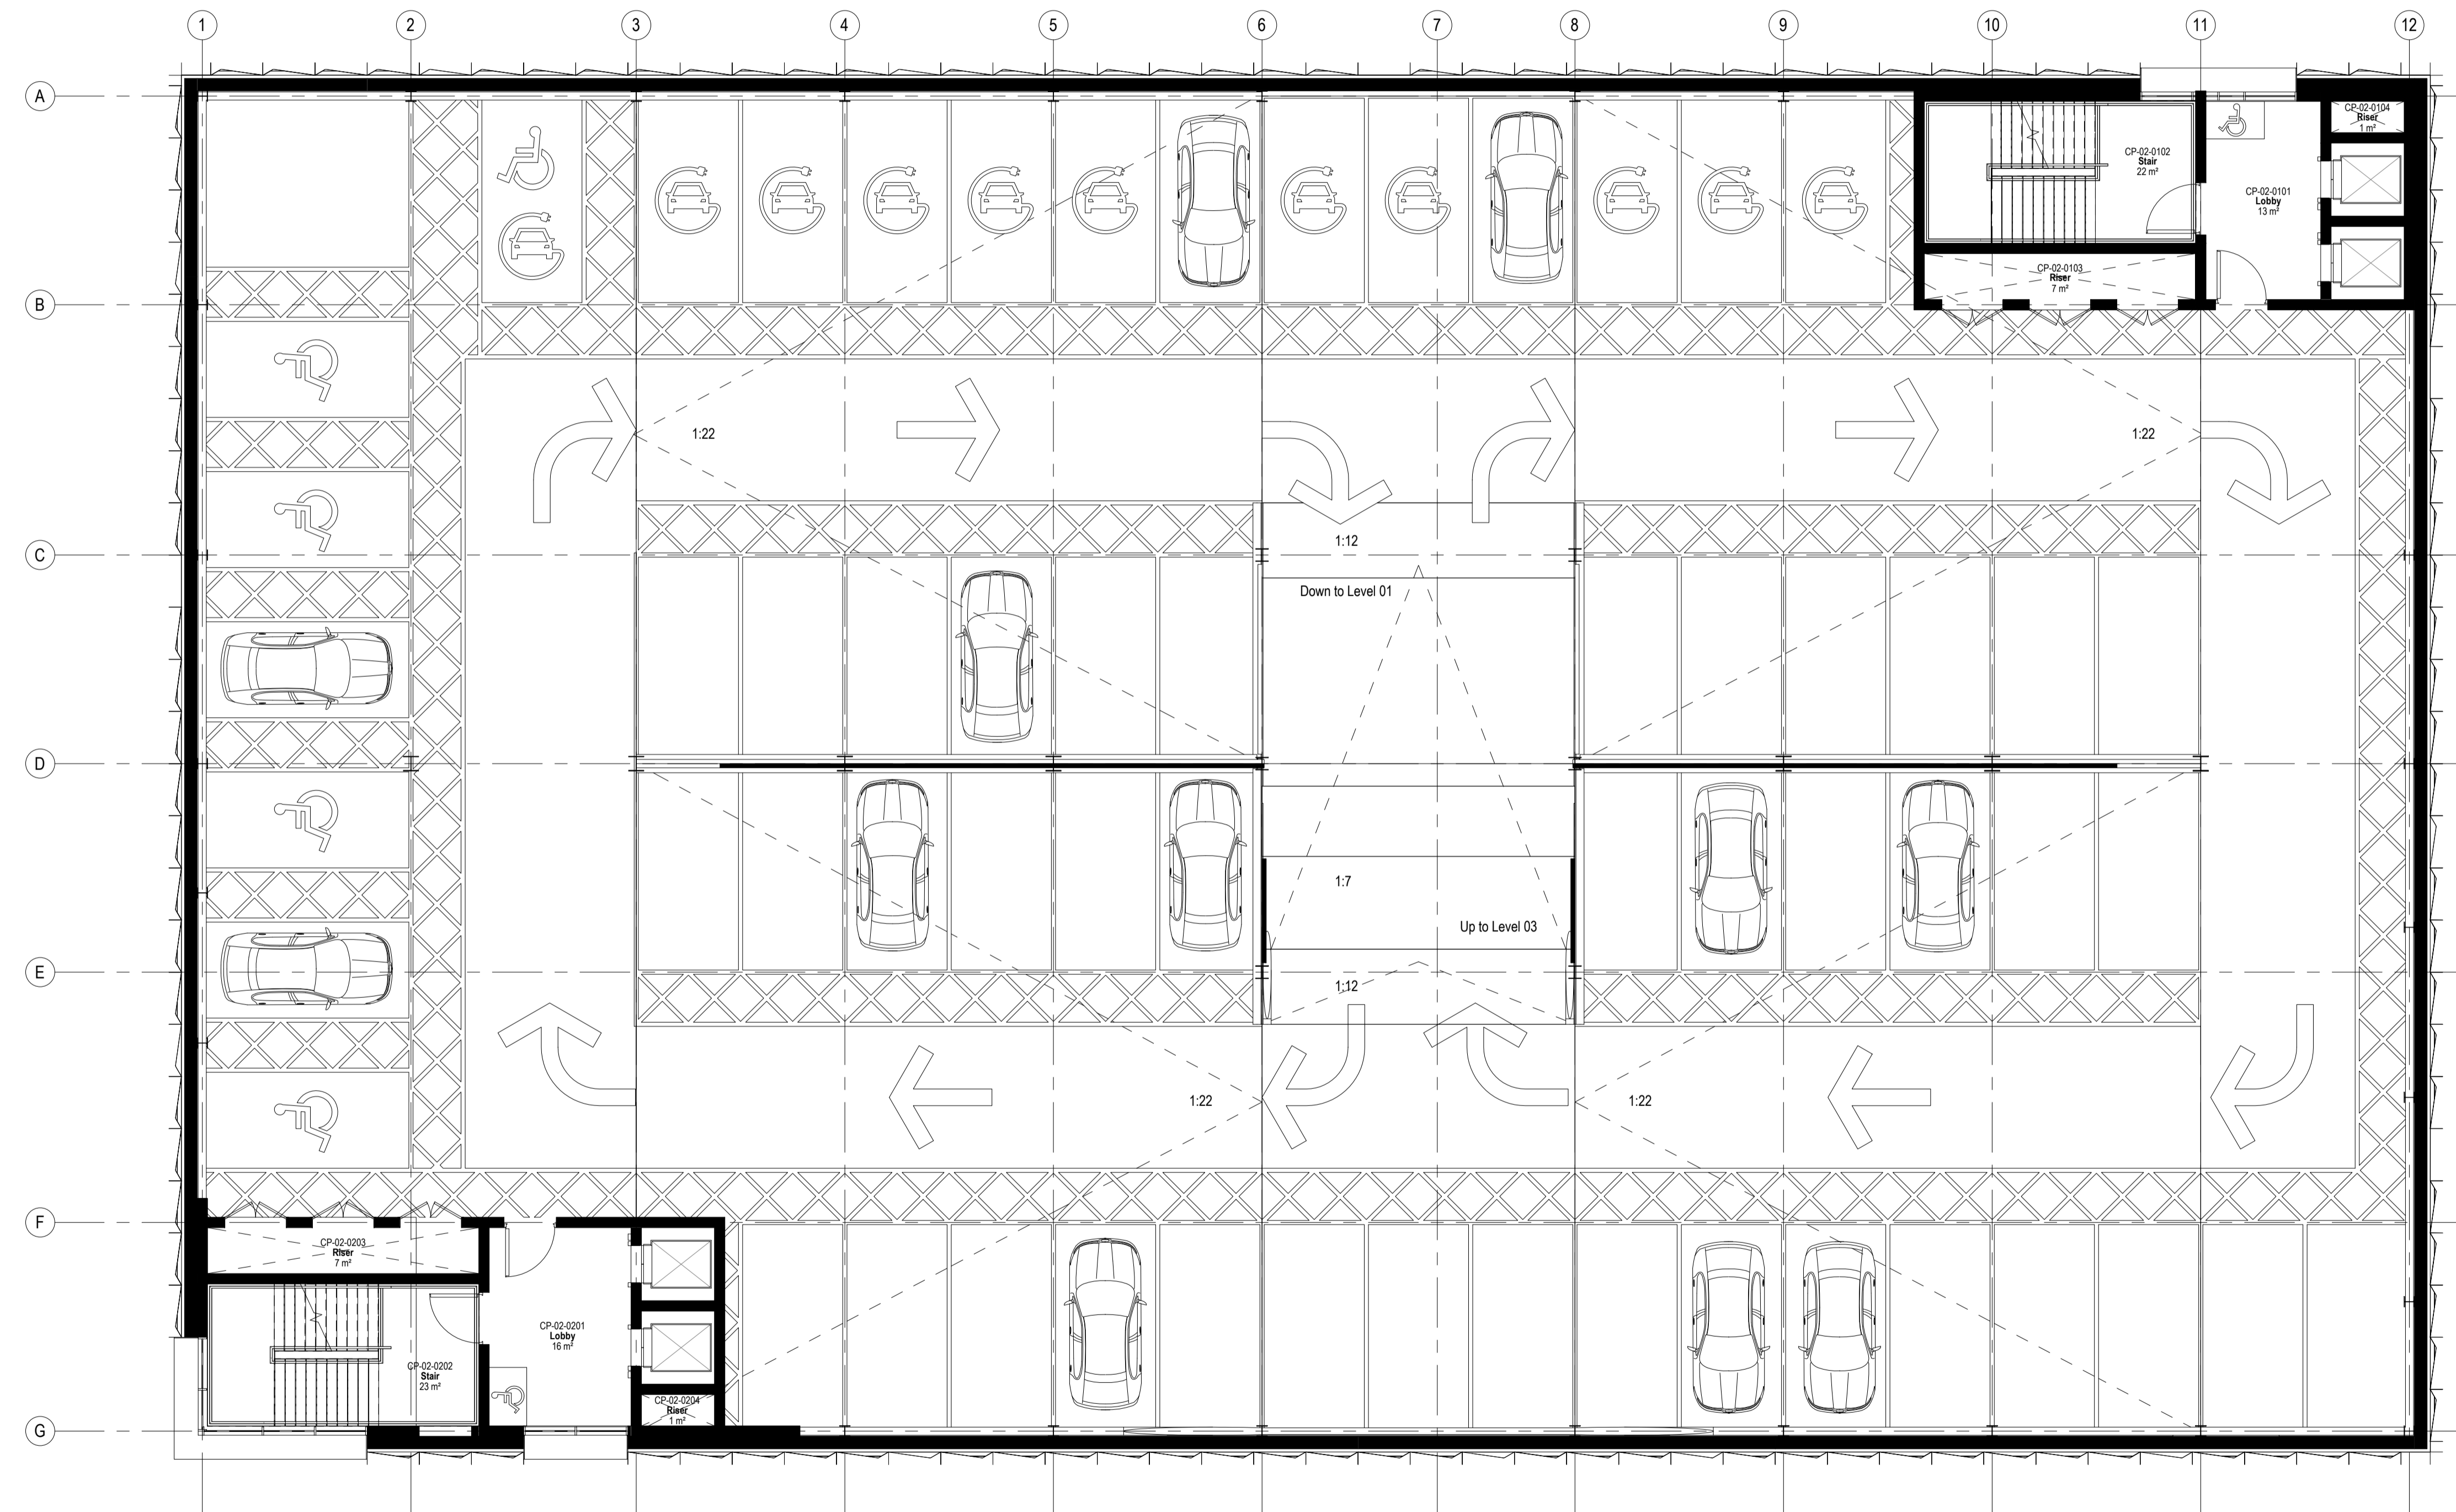

NO.	DESCRIPTION	MD	ST	DATE
P01	Planning Issue			08.07.22

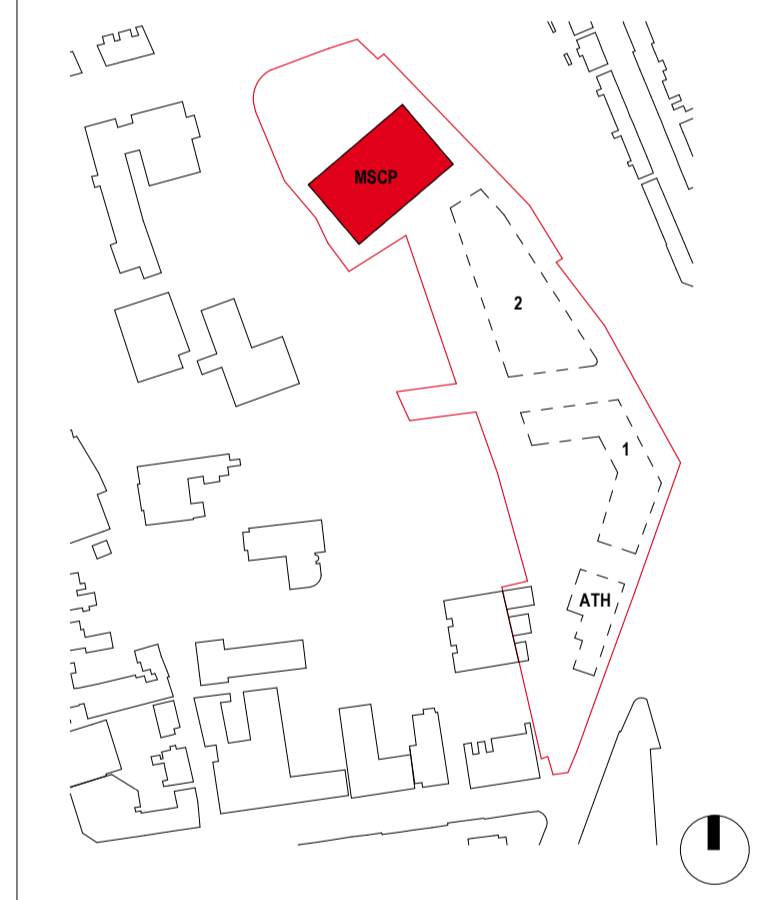

BARNSELY
Metropolitan Borough Council

BMBC
Westgate Plaza One
Westgate
Barnsley
S70 2DR
Tel. 01226 775372

BDP.

3 St Paul's Place
129 Norfolk Street
Sheffield
S1 2JE
United Kingdom
T +44 (0)114 273 1641
www.bdp.com

PROJECT TITLE	The Seam, Barnsley's Digital Campus – Phase 1	
REF. OR DRAWING NO.	P3002270	FOR PURPOSE OF SUBMITTING
DRAWING TITLE	MSCP - GA Plan - Level 02	SCALE @ A1
DRAWING NO.	SEAM-BDP-CP-02-DR-A-01005	1:100
		DATE FIRST ISSUED
		24/06/22
		REVISION
		P01

