


11.6m Refuse Vehicle
 Overall Length 11.600m
 Overall Width 2.530m
 Overall Body Height 3.211m
 Min Body Ground Clearance 0.16m
 Track Width 2.530m
 Lock to Lock Time 4.00s
 Kerb to Kerb Turning Radius 9.50m

NB: This drawing to be read in conjunction with Tree Survey prepared by ECUS Environmental Consultants

Rev A - 07/12/2016 - No. of Dwellings increased to 21

PROJECT	Proposed 21 no. Dwellings to Rear of 26 Cross Lane, Royston, Barnsley		
CLIENT	Mr. D. Smith		
SUBJECT	Proposed Site Plan		
SCALE	1:200 @ A1	DRAWN	SB
DATE	17-10-2016	DRAWING NO.	16-025-01
		REV.	A

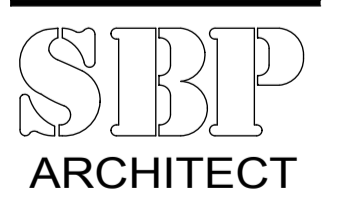

46 Jenkin Road
 Horbury
 Wakefield
 West Yorkshire
 WF4 6DT
 TEL: (01924) 277356
 designs@sbp-architects.co.uk