




Roof - Concrete interlocking tiles to match existing  
Walls - Brick to match existing  
Windows and doors - Brown Upvc to match existing

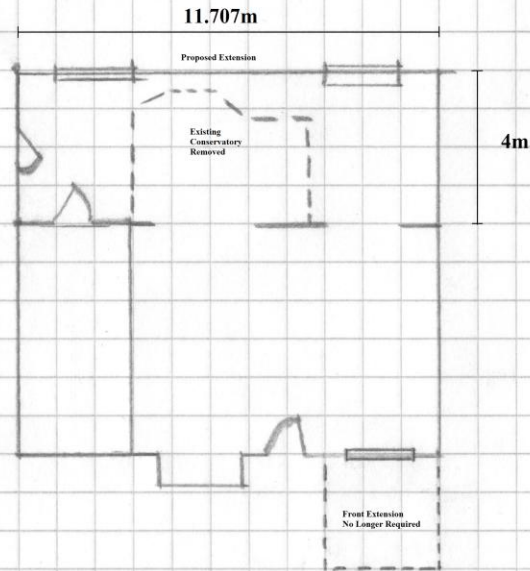

Ground Floor

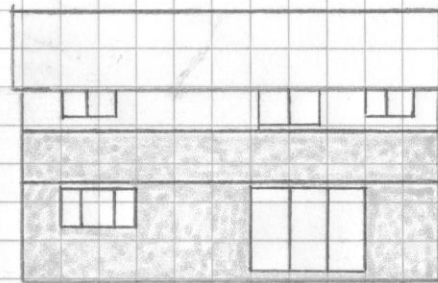


Rear Elevation

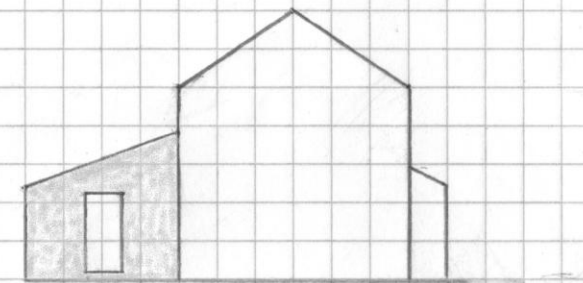

Side Elevation



Front Elevation

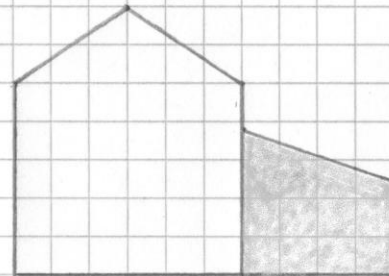

Side Elevation

Proposed Extension

9 Harden Close  
Penistone

Plan and Elevations

1:100 @ A2