


MATCHING ANTIQUE RED ROSEMARY
TILES OR "SANDTOPT 20/20" TILES




Front

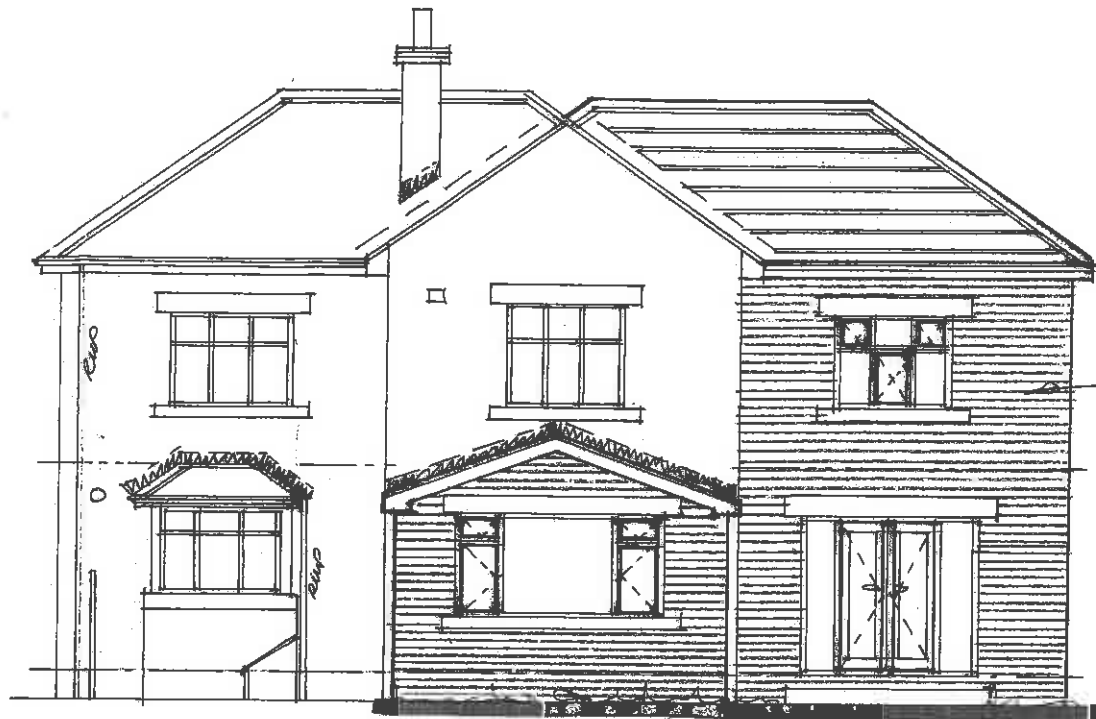

Rear

SMOOTH RED
BRICKWORK WITH
STONE HEADS &
CH.S.


Rev	Notes	Date

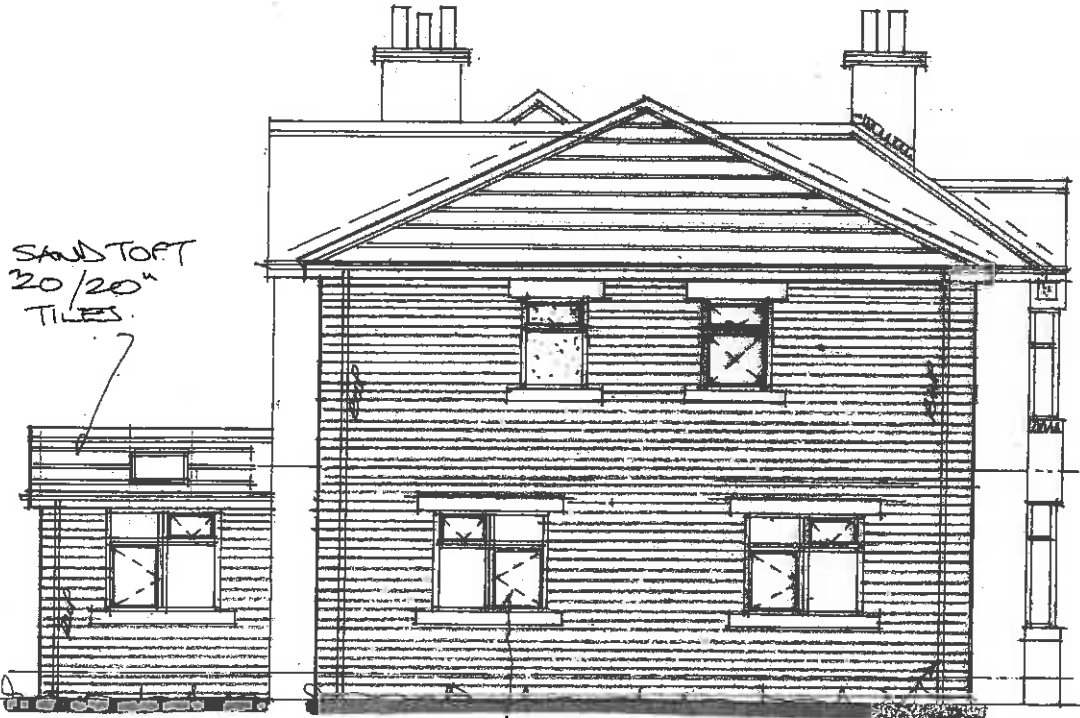

Side

WHITE UPVC
WINDOWS &
DOOR

BLACK UPVC
RD GOODS

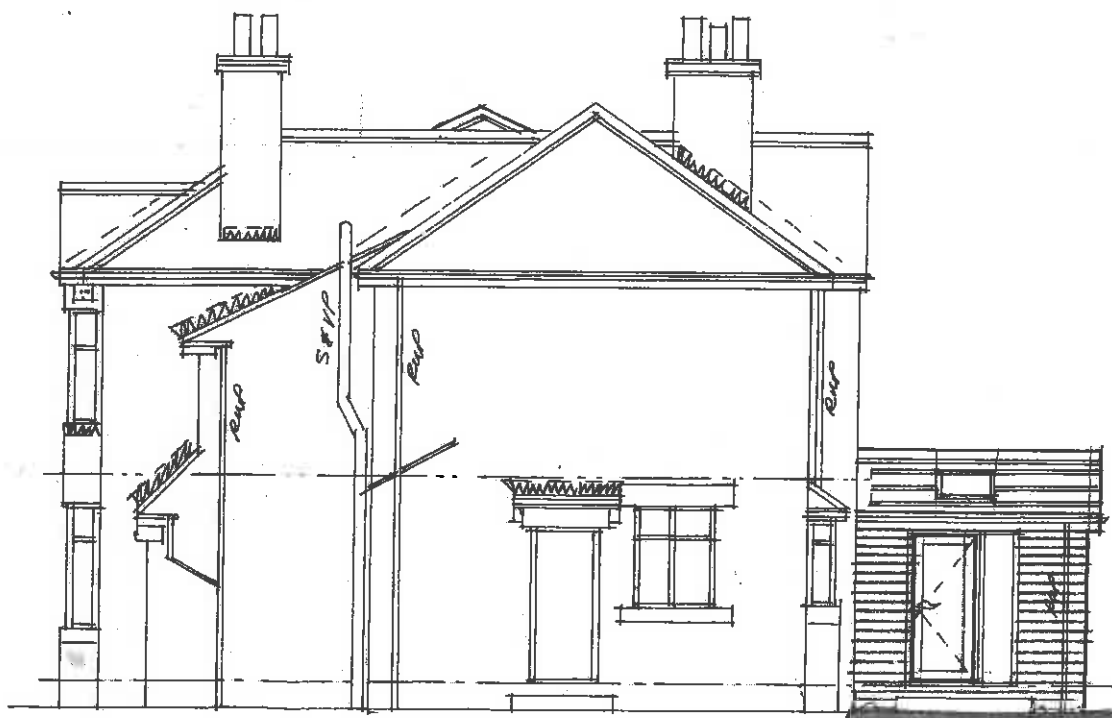


Side


Garry Greetham Associates
Residential Design Consultant
Westwood House
18 Carr Lane
Tankersley
Barnsley S75 3BE
Tel(01226)746573

PROJECT	Various Extensions	
CLIENT	Mr. & Mrs. N. Godwin	
TITLE	Elevations as Proposed	
ADDRESS	9 Broadway, Barnsley. S70 6QQ	
DRAWN BY	999	DATE
SCALE	1:100	DATE
DRAWING No	828-04	REV


Member of the Chartered Institute of Architectural Technologists

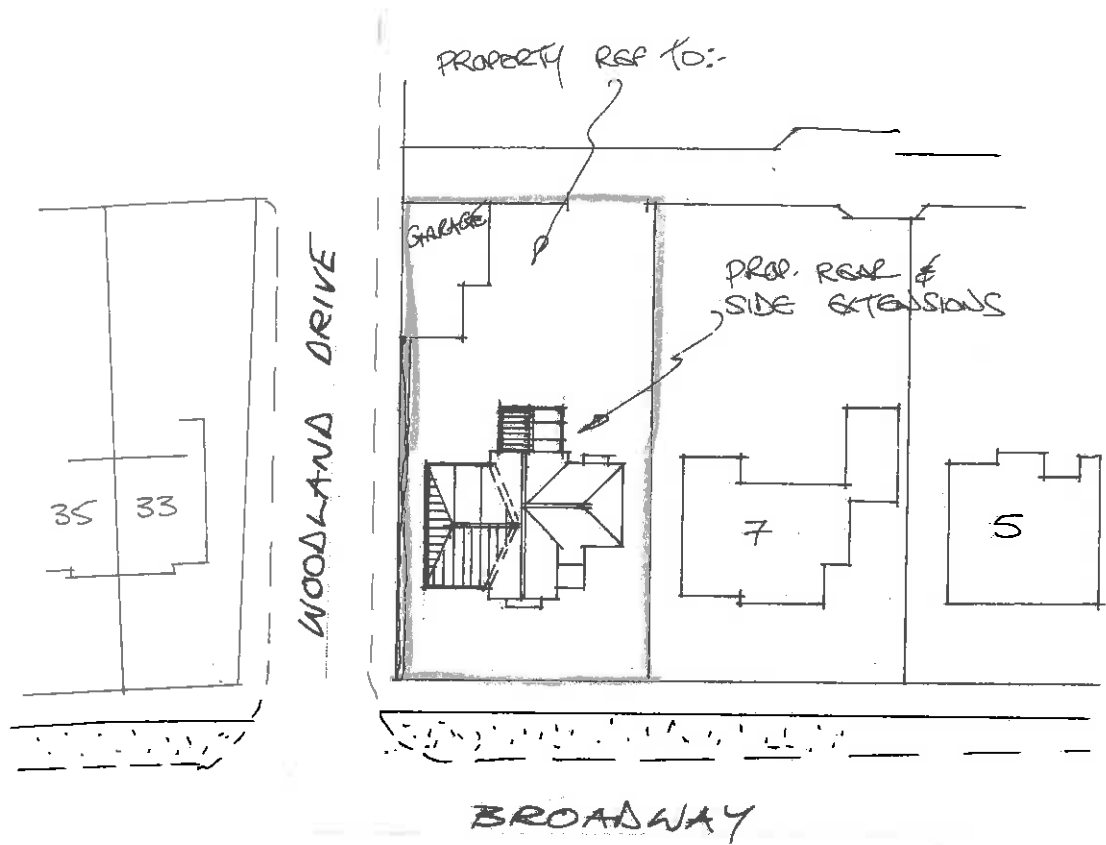

Site Layout 1:500

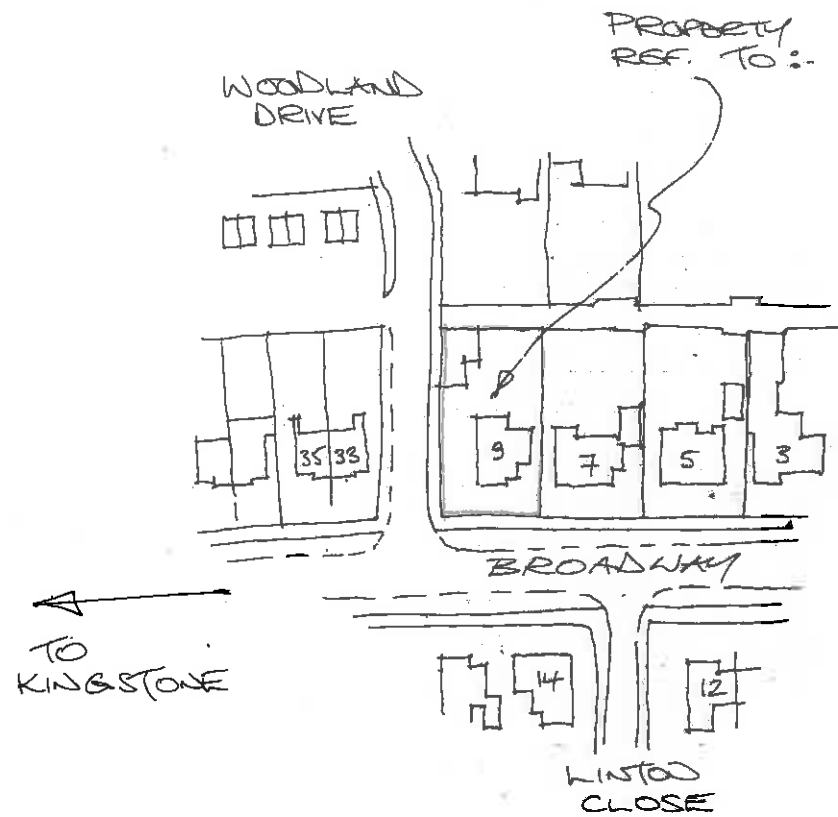


Location Plan 1:1250

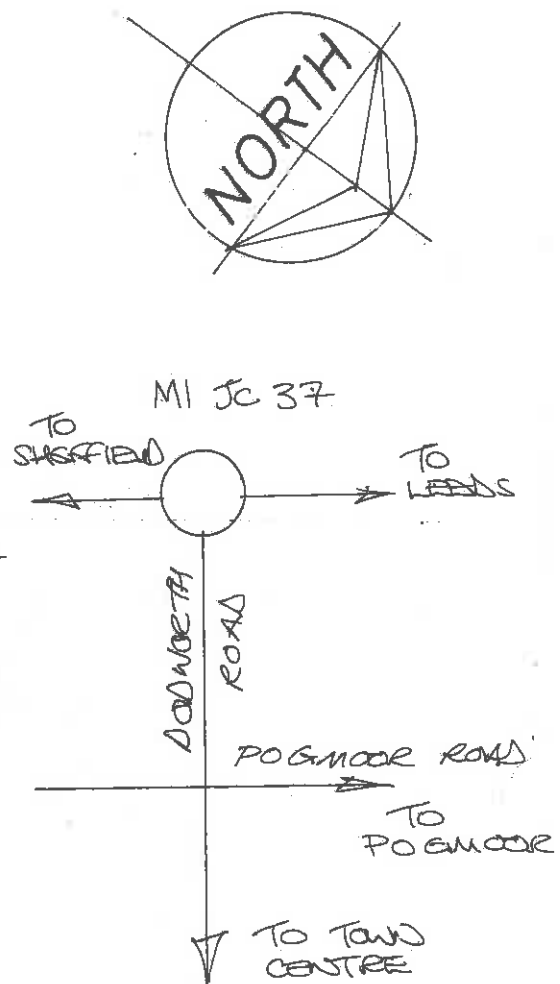

- - - - - - Foul outlet and drain.
- - - - - - Surface water outlet and drain.
- - - - - - F. W. Inspection chamber.
- | | - - - - - S. W. Rodding access
- - - - - - S.W. Inspection chamber

Drainage Layout 1:200

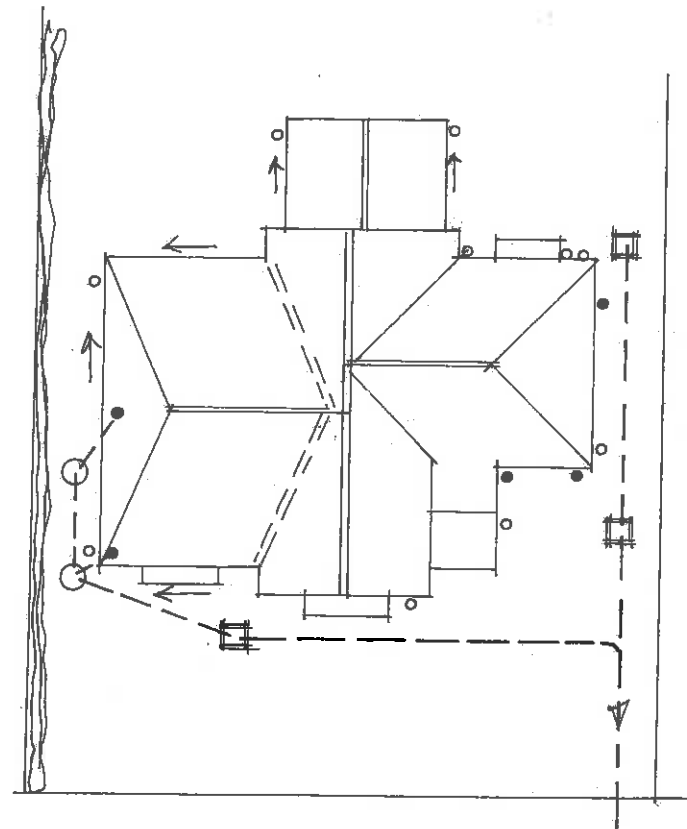

Rev	Notes	Date

Garry Greetham Associates
 Residential Design Consultant
 Westwood House
 18 Carr Lane
 Tankersley
 Barnsley S75 3BE
 Tel(01226)746573

PROJECT	Various Extensions	
CLIENT	Mr. & Mrs. N. Godwin	
TITLE	Location & Site Layouts	
ADDRESS	9 Broadway, Barnsley. S70 6QQ	
DRAWN BY	ggg	
SCALE	as shown	DATE Apr 16
DRAWING No	828-01	REV

Member of the Chartered Institute of Architectural Technologists